


NOTE:  
DO NOT SCALE FROM THIS DRAWING.  
ALL DIMENSIONS TO BE CHECKED ON SITE. ANY DISCREPANCIES  
TO BE REPORTED TO THE ARCHITECT. IN DOUBT ASK.  
  
REFER TO RELEVANT BUILDING REGULATIONS AND BRITISH  
STANDARDS  
  
DRAWINGS TO BE READ IN CONJUNCTION WITH M+E DRAWINGS  
AND SPECIFICATION.

ALL RAILINGS TO BE CAST IRON,  
PAINTED BLACK.

ALL RAILING SECTIONS TO BE  
10X40mm

KEY:

1. EXISTING CONCRETE ROOF
2. WATERPROOF MEMBRANE
3. YORKSTONE BED
4. YORKSTONE SLABS
5. METAL UPSTAND
6. RAILING
7. METAL FIXING

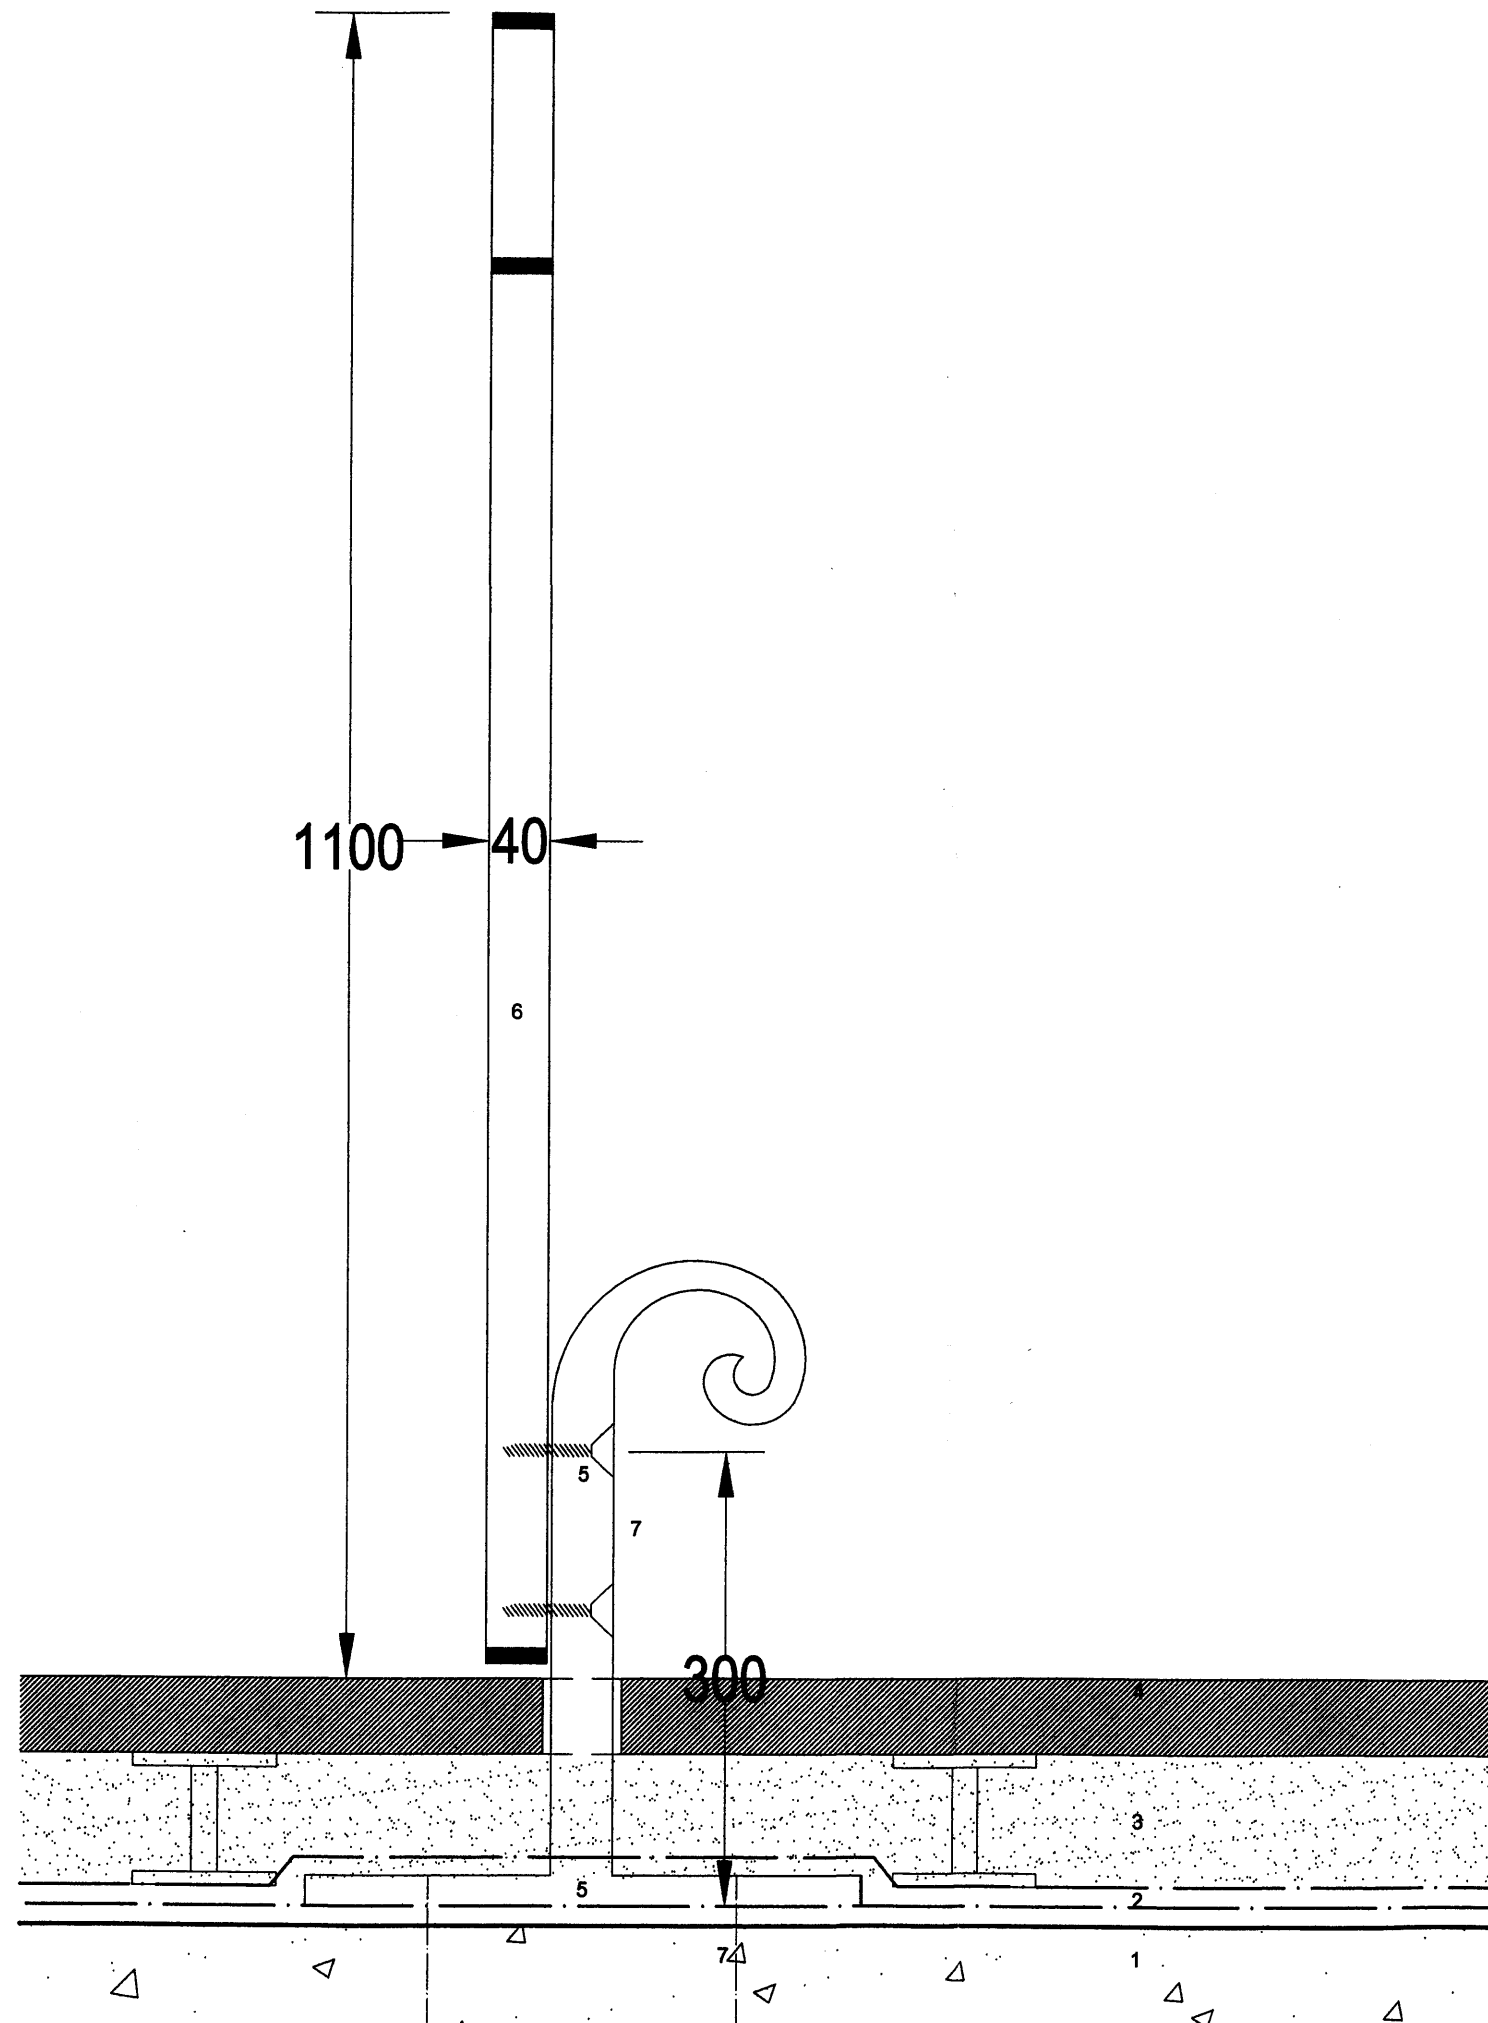

PLANNING

LAURENCE KIRSCHER  
SARUM CHASE HAMPSTEAD

FIRST FLOOR TERRACE BALUSTRADE  
FIXING DETAIL SECTION  
SCALE 1:5 @ A3

November 2010

DWG CO/282

**antonia infanger**  
**architecture+interior**

third floor, 28 soho square, london W1D 4NU  
phone 020 7437 4372 mobile 0795 7281872

PLEASE DO NOT SCALE OF DRAWING.  
DRAWINGS TO BE READ IN CONJUNCTION WITH  
ALL RELEVANT DRAWINGS, SPECIFICATIONS AND OTHER  
DOCUMENTS PROVIDED BY THE ARCHITECT AND ENGINEERS.  
DO NOT SCALE.  
REFER ALL DISCREPANCIES TO ARCHITECT.  
IF IN DOUBT ASK.

1 SECTION  
CO 282 1:5 @ A3