
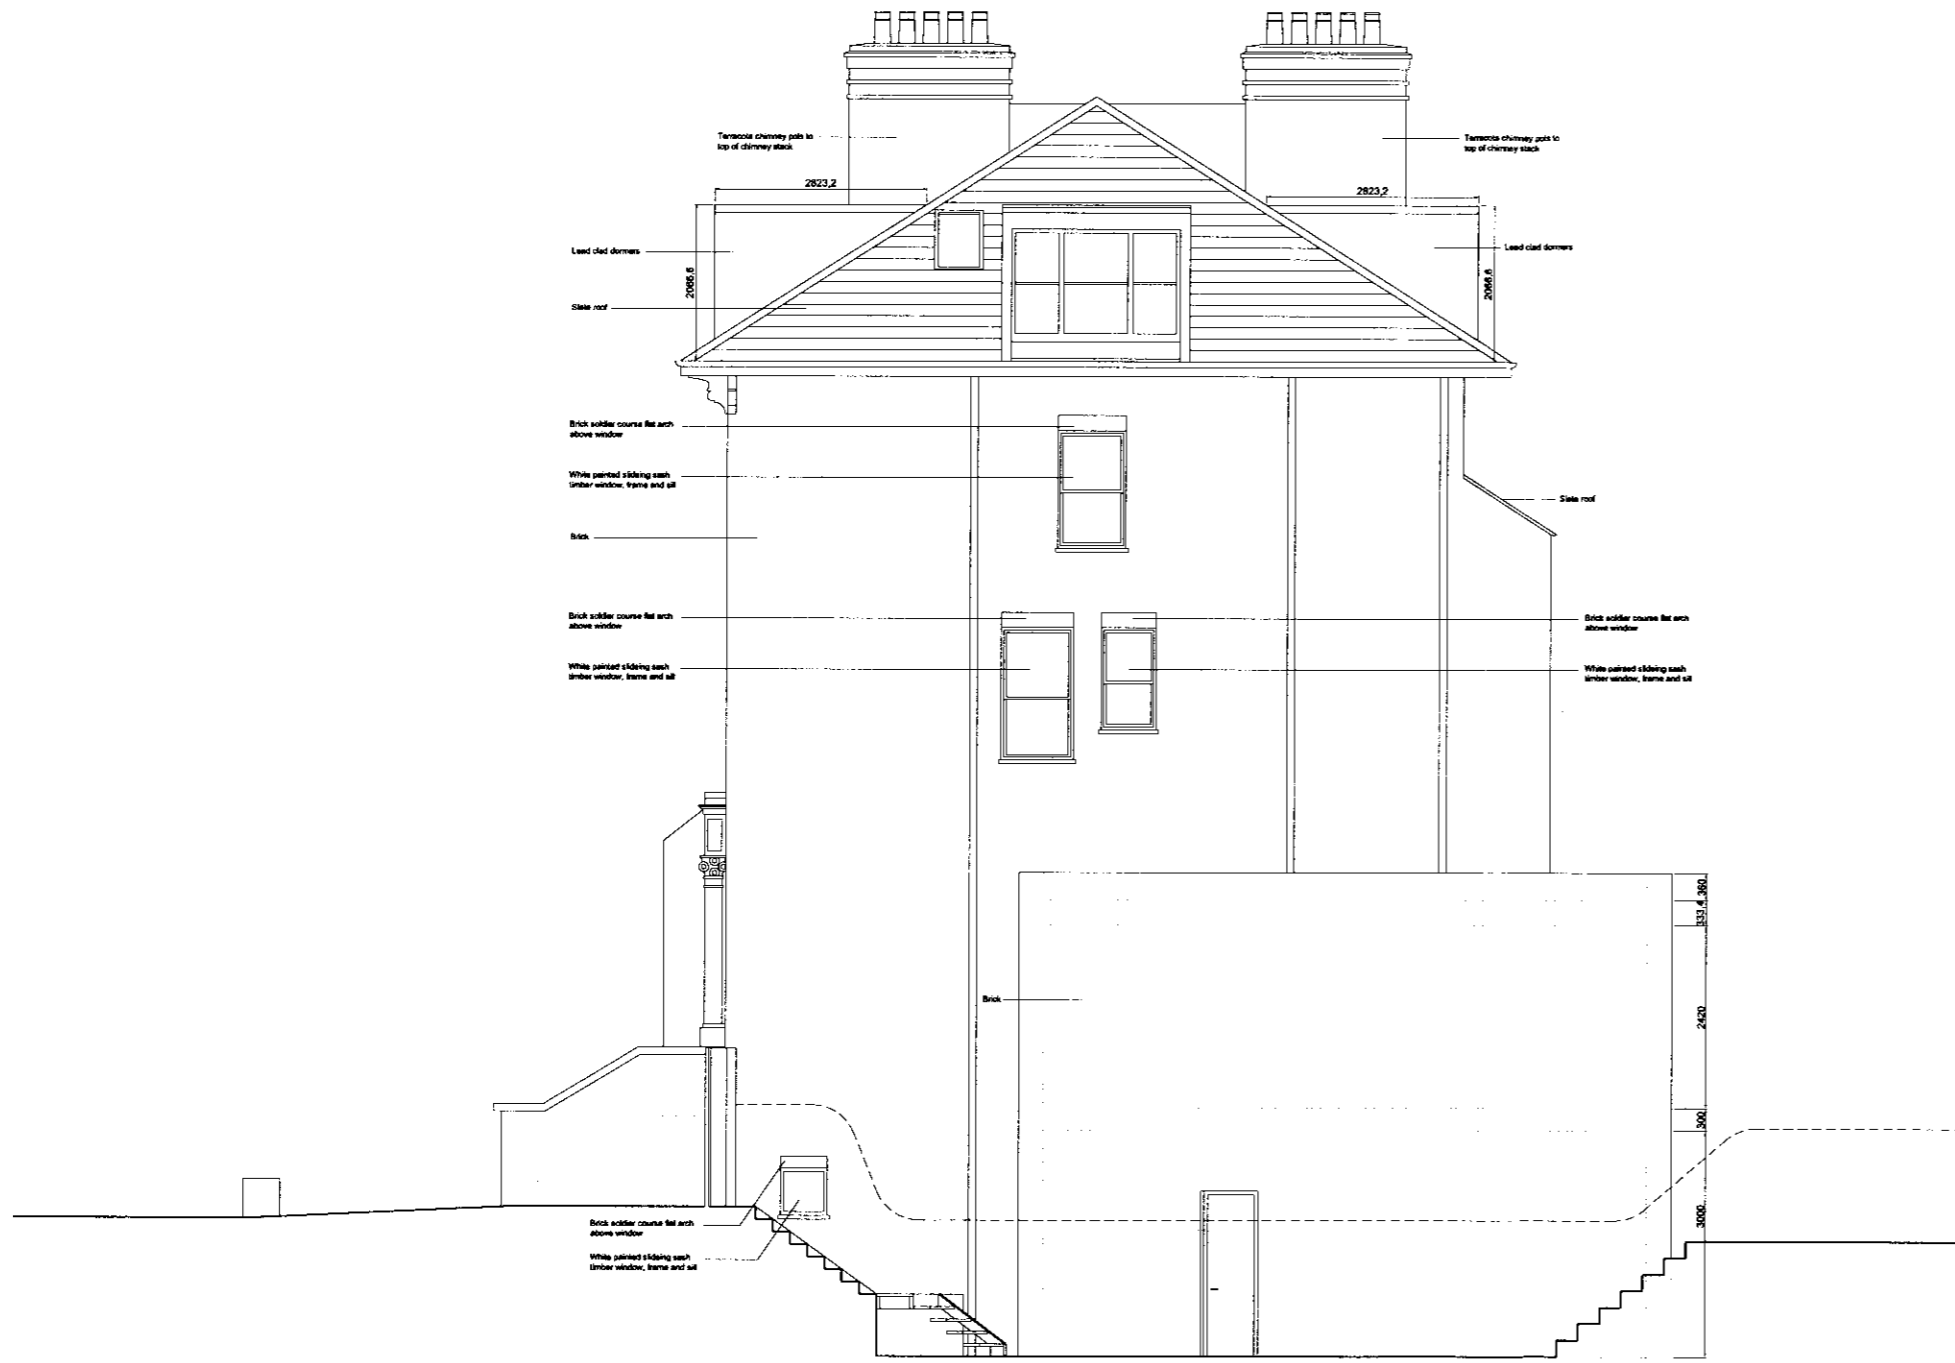


NOTES

DO NOT SCALE FROM THIS DRAWING

EXISTING

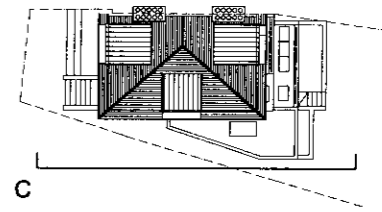

SIDE ELEVATION (C)

Martin Evans Architects 18 Charlotte Road London EC2A 3PB tel 020 7729 2474	
JOB 105 South Hill Park NW3 2SP, LONDON	
TITLE EXISTING ELEVATION SIDE	
DATE	24.09.08
SCALE	1:100 @ A3
DRAW BY	R.M.
DRAWING NO. SH105-EX-GA-07	