


┌

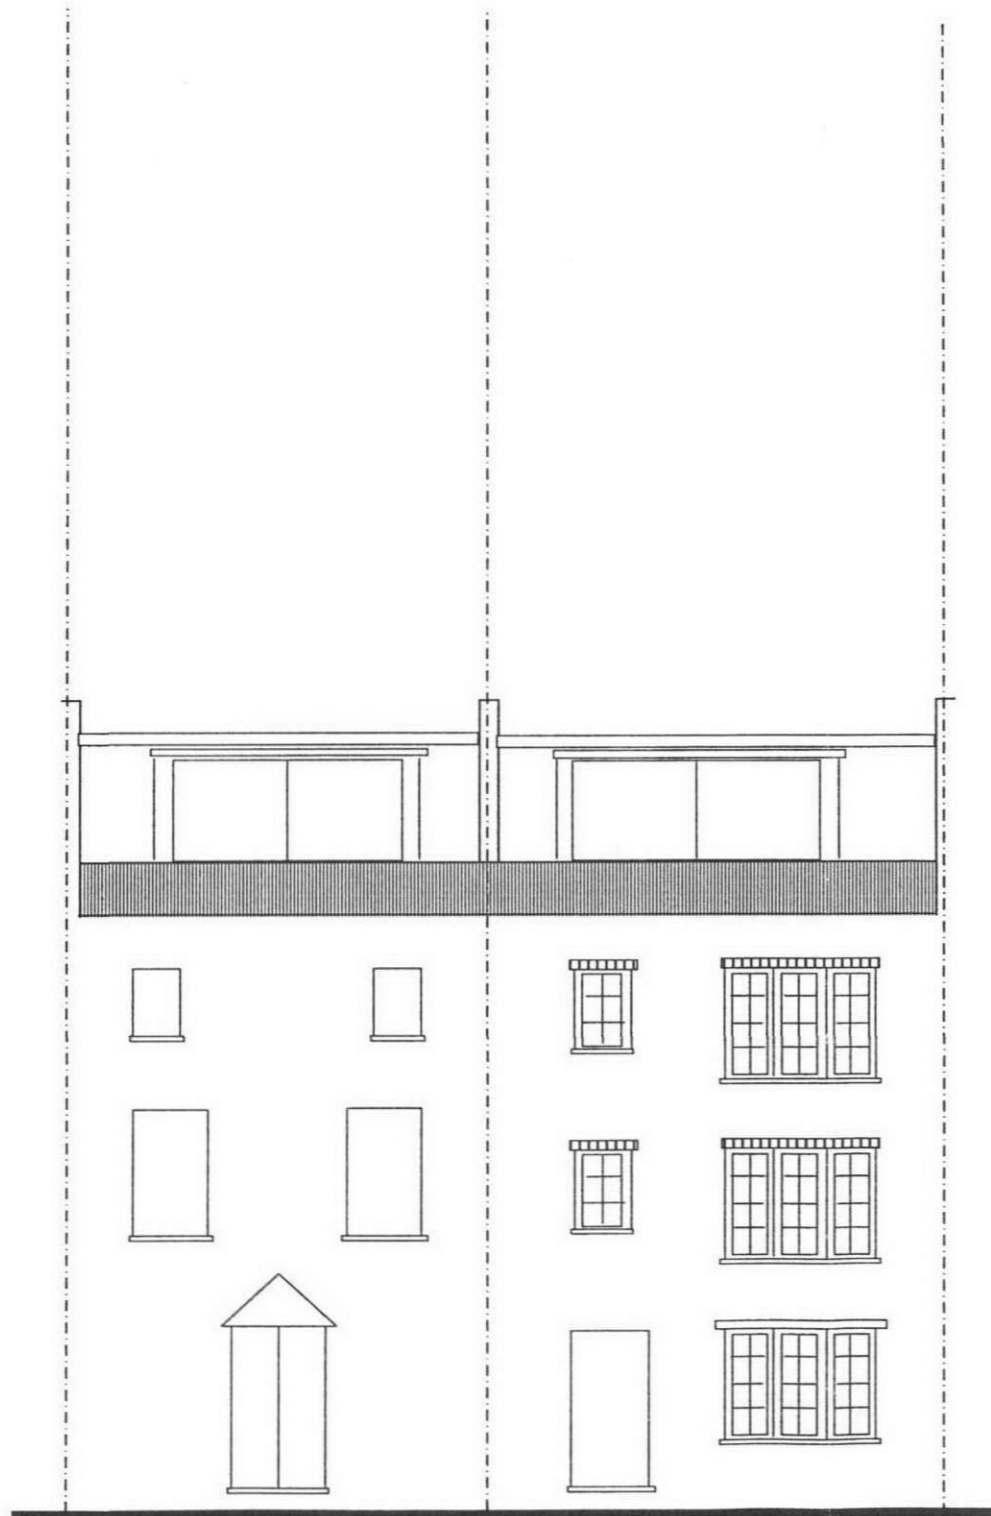

CONSTRUCTION NOTES

1) See Dra. No. 01

B A Rev	Date	Issued for B.R. Issued for Planning Description

OLIVERS Building Consultants
& Chartered
Structural Engineers
Client: Belsted Properties

Project Flats Conversion
15 Pratt Mews
London. NW1

Dra. Title Existing
Front
Elevation

Drm		Scale 1:100	
Date	Aug '10	Rev.	A
Drg.No.	PM/15/ 13		

~~15/15/13~~

└