



Key Plan
137 High Holborn - EC London
1:500

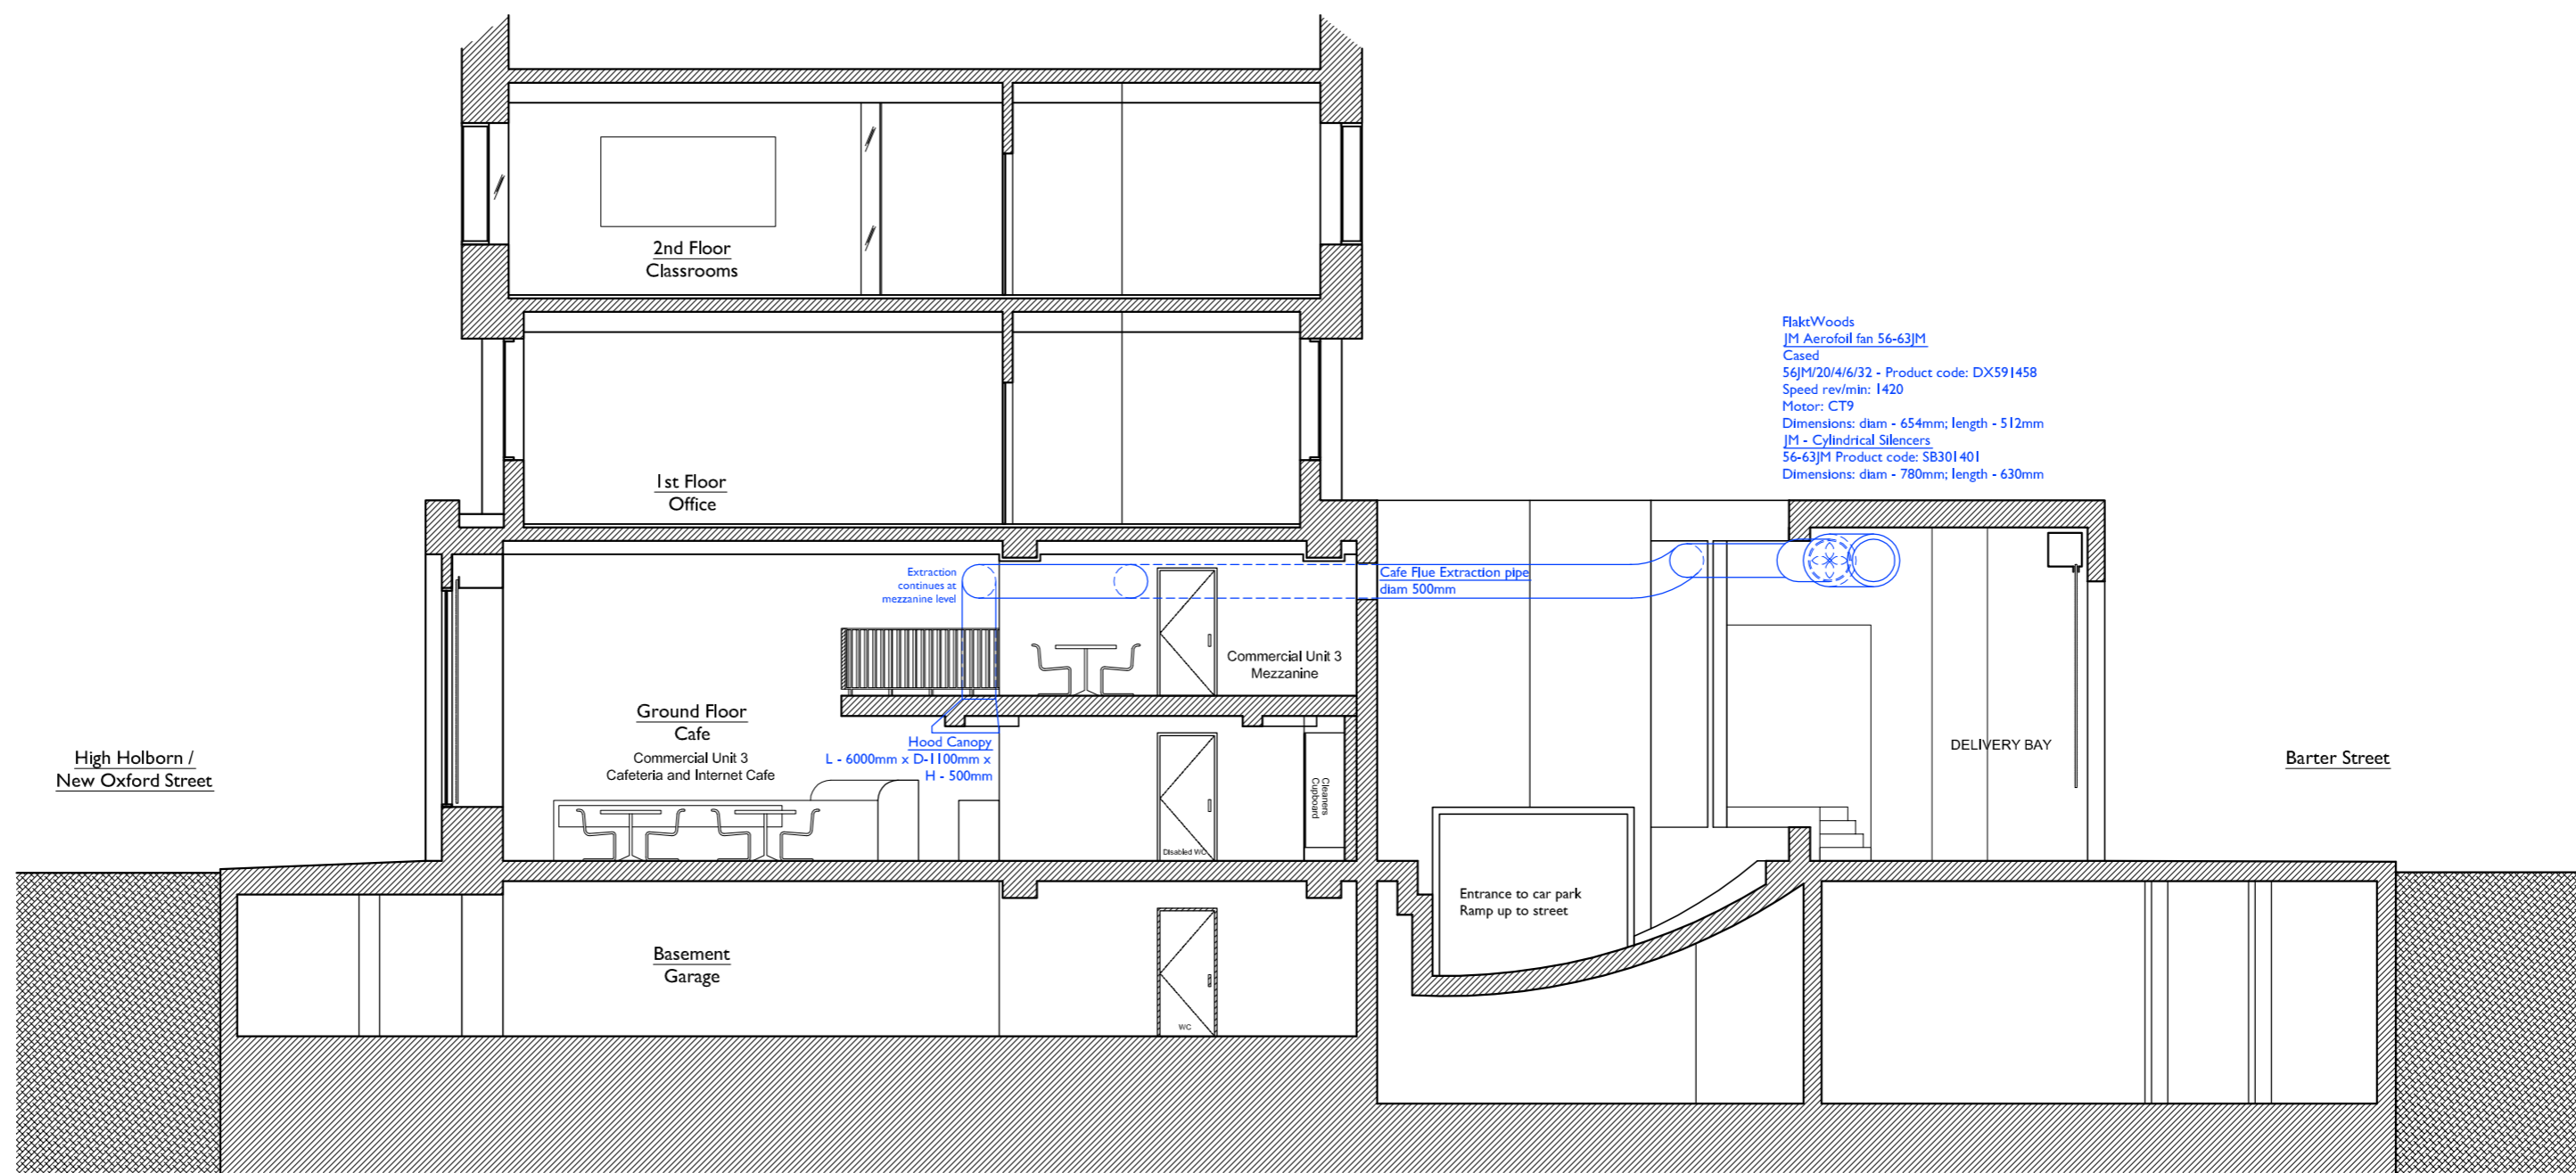

LONDON, UK
137 HIGH HOLBORN
GROUND FLOOR

Section AA
137 High Holborn - EC London
1:100

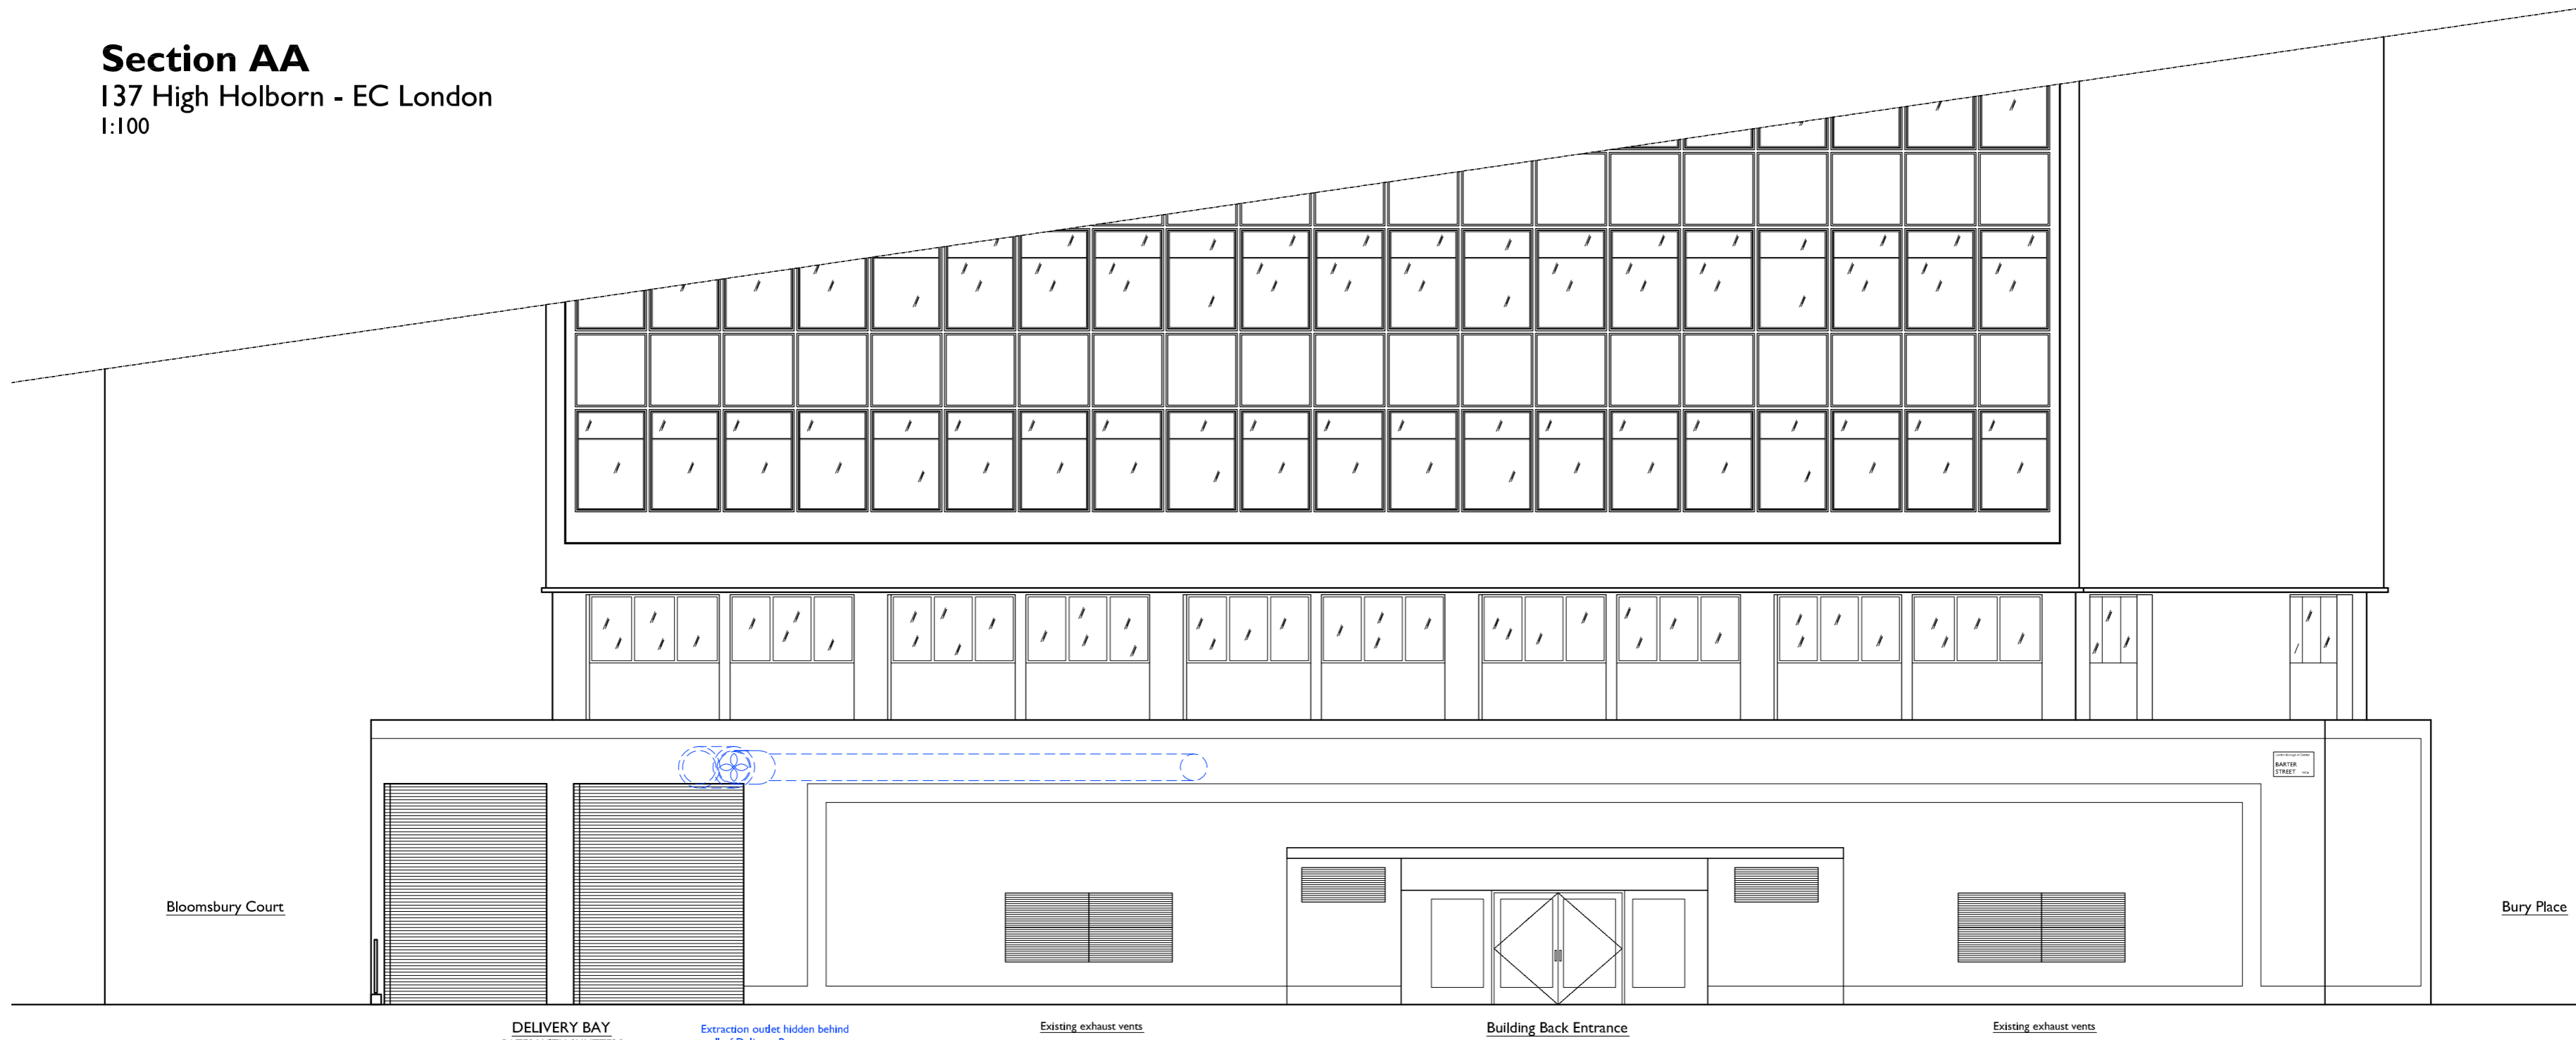

Elevation A
137 High Holborn - EC London
1:100

REV	DATE	DESCRIPTION

DO NOT SCALE FROM THIS DRAWING.
ALL DIMENSIONS TO BE CHECKED ON SITE.
© CHADWICK INTERNATIONAL



Chadwick International
Holborn Tower
137 High Holborn
London WC1V 6PW
Tel: +44(0)20 7269 0920
Fax: +44(0)20 7269 0929
ARCHITECTS . DESIGNERS . SPACE PLANNERS

Client:
EC London and City Lit
3 Stukeley Street, Covent Garden,
London, WC2B 5LB

Project:
EC London / City Lit - Holborn Tower

Drawing Title:
Proposed Section + Elevation Ground Floor

DRAWING SCALE	REVISED BY	DATE
1:100 @ A2	AB	11.10.10
DRAWING NUMBER	REVISION	
2616-SE-200GF		