



PROPOSED ELEVATION 1:20

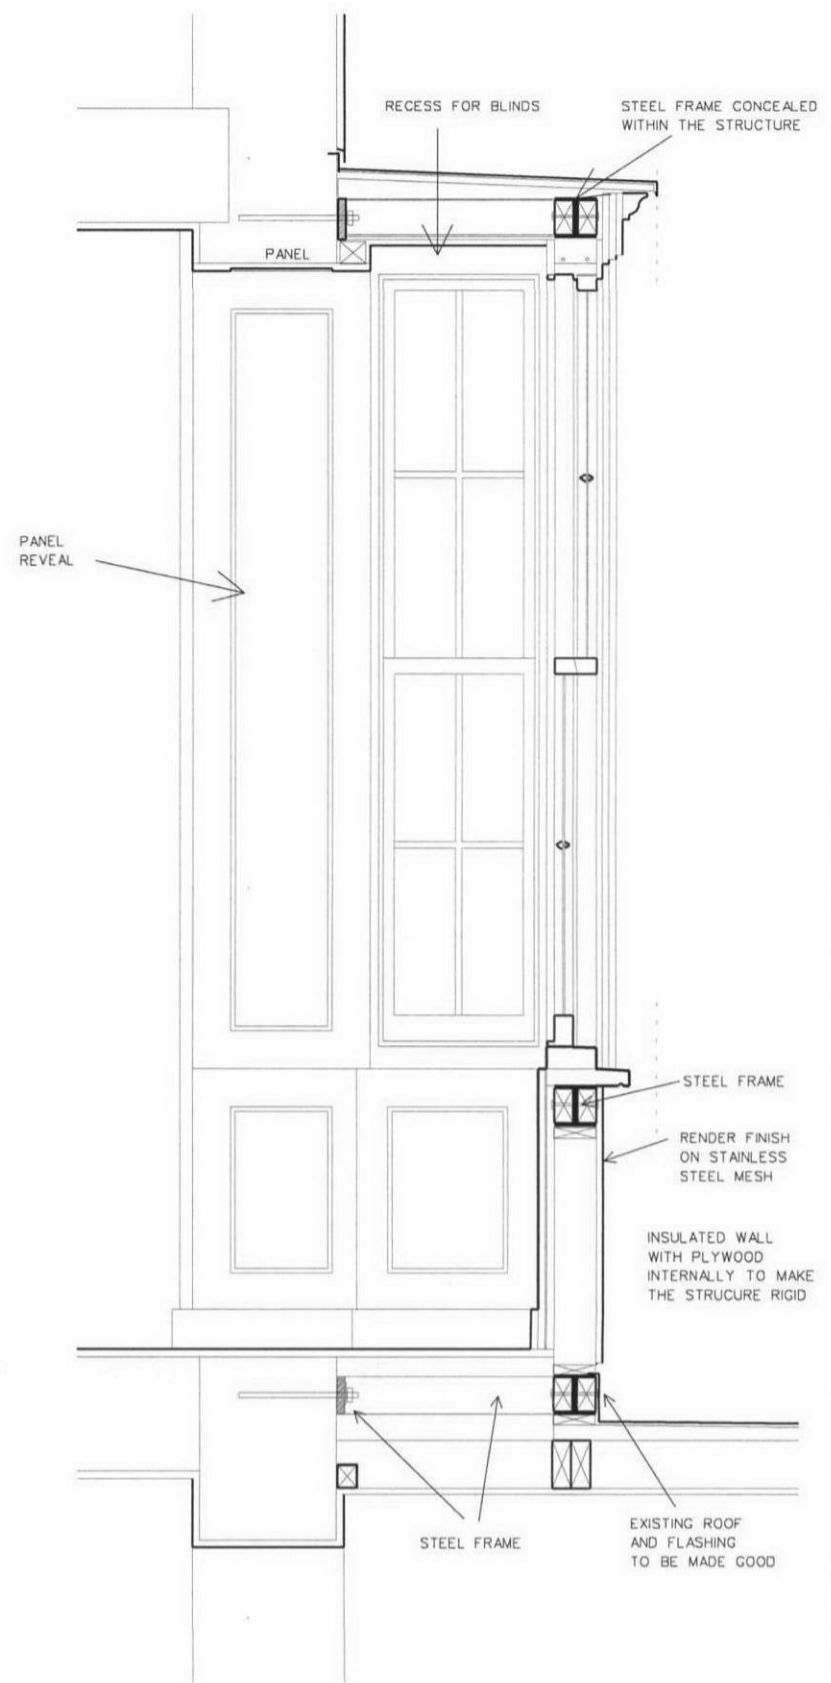

PROPOSED SECTION 1:20

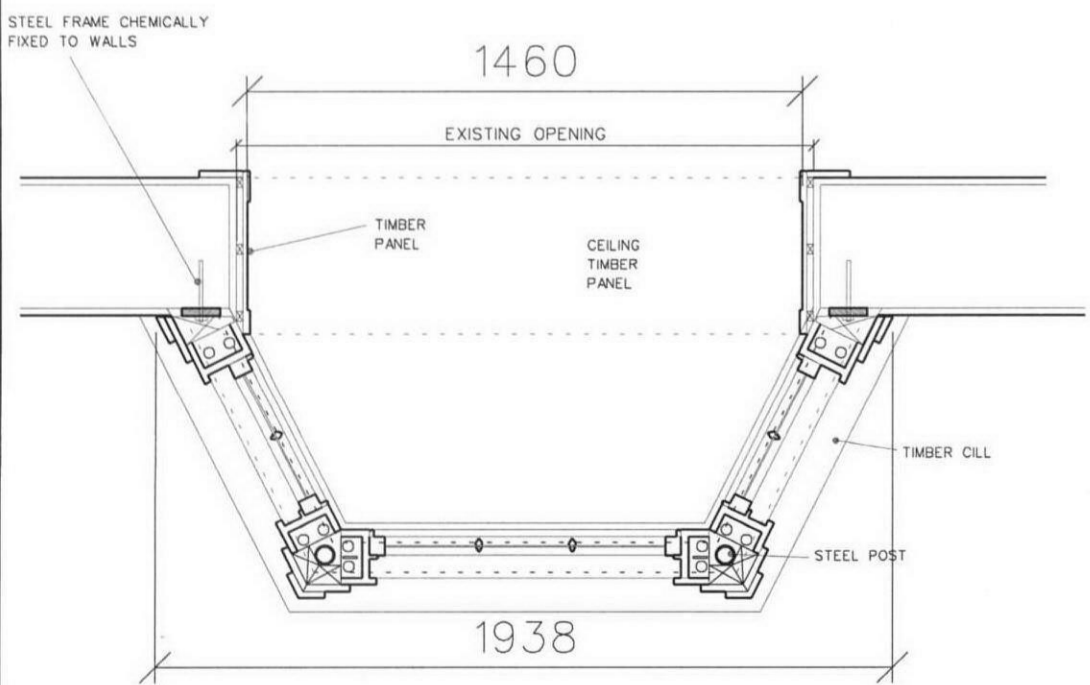

PROPOSED PLAN 1:20

JONATHAN LAWLOR
ARCHITECTS RIBA
tel. 020 7419 2177
m.07790902132
jonlawlor@blueyonder.co.uk

LAWN HOUSE
12 HAMPSTEAD
SQUARE

QUEEN ANN BAY WINDOW
FIRST FLOOR REAR ELEVATION
PROPOSED

DEC 2009

1:20

LH12