



BUILDING A ROOFPLAN 1:100


DRAINAGE CHANNEL DETAIL 1:10

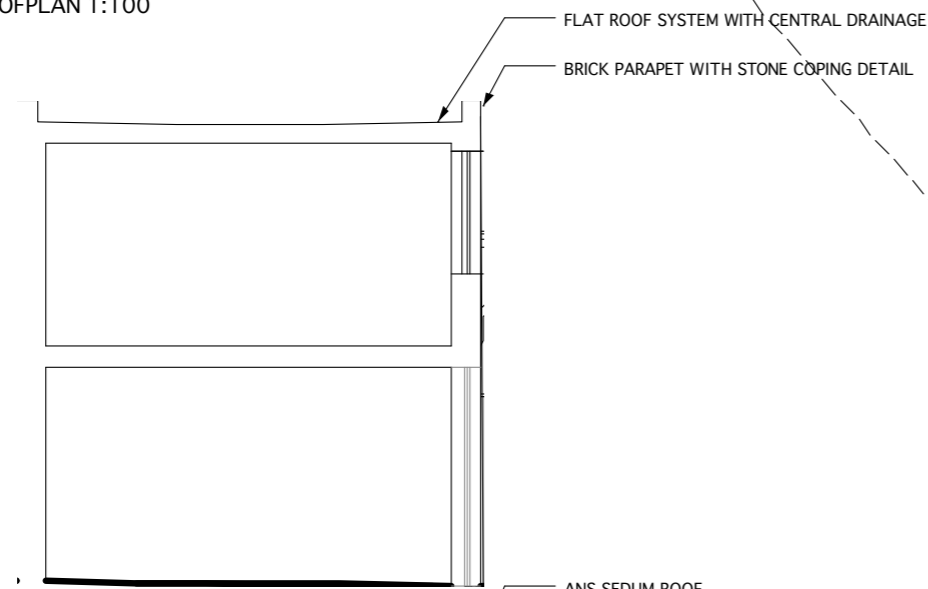


EXISTING BUILDING A SECTION 1:100

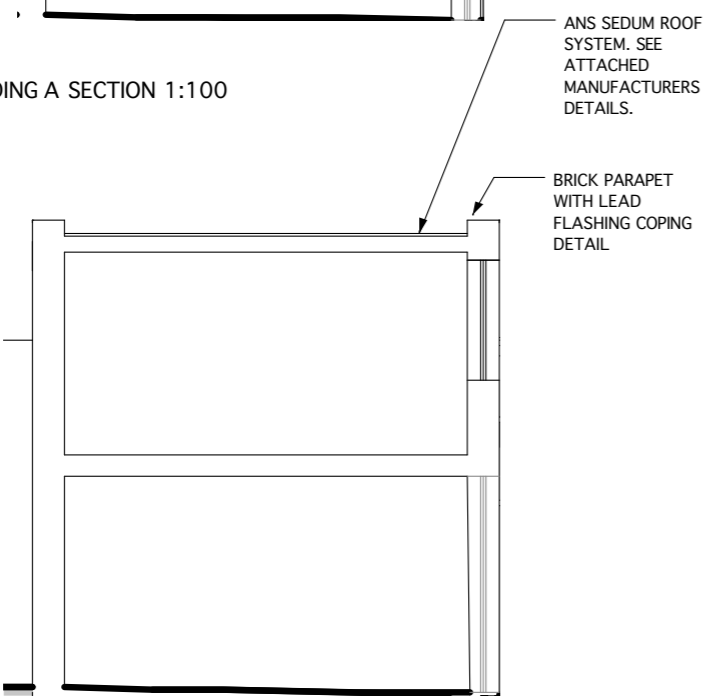

PROPOSED BUILDING A SECTION 1:100

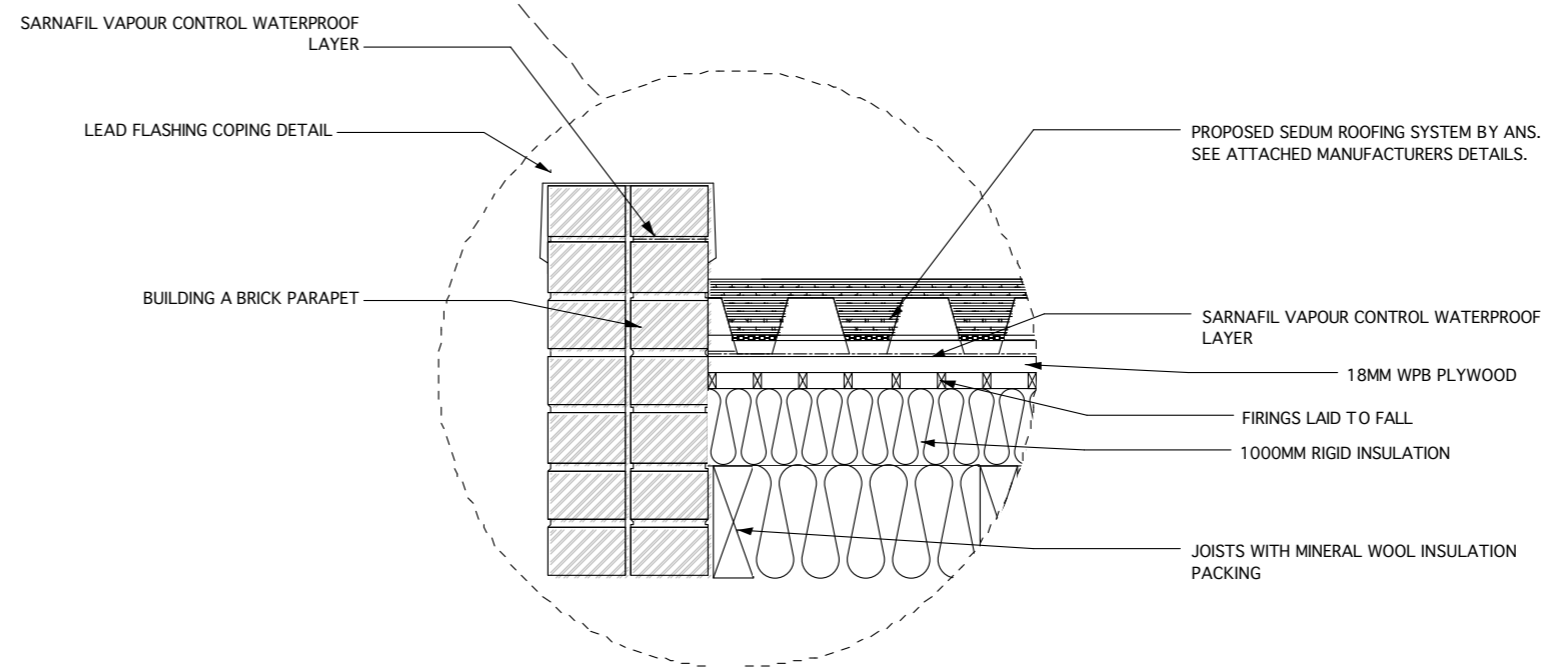

PARAPET DETAIL 1:10

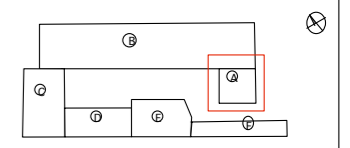

REVISIONS	

Michaelis Boyd Associates Ltd
 9b Ladbroke Grove London W11 3BD
 t +44(0)20 7221 1237 f +44(0)20 7221 0130
 michaelisboyd.com

Client: MRAND MRS GALE	Date Created: 101005
Project: CHALCOT YARD	
Drawing Title: PROPOSED SEDUM ROOF DETAIL	
Scale: VARIOUS @ A3	Revision Date: 101005
Drawing No: 10027/MNA/011	Checked by: Revision: A

DO NOT SCALE FROM DRAWING. ALL DIMS TO BE CHECKED ON SITE. REPORT OMISSIONS AND DISCREPANCIES TO THE ARCHITECT IMMEDIATELY