


Revision	Date	Description
A	19.08.10	Issued for Pre-application advice
B	27.08.10	Revised following Pre-application advice reduction in side extension front projection and secondary stair reversed
C	20.20.10	Revised for Planning Application

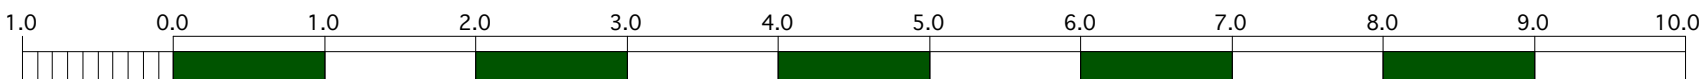


Scale = 1 : 50

Project

25 Bracknell Gardens,
Hampstead

Planning Application 14.10.10

Charlton
Brown
Architects

Title

Proposed Lower Ground Floor

Number

1121/AP 02 C

Date

May 10

Scale

1:50 @ A2
1:100 @ A4

This drawing is copyright

Revisions