


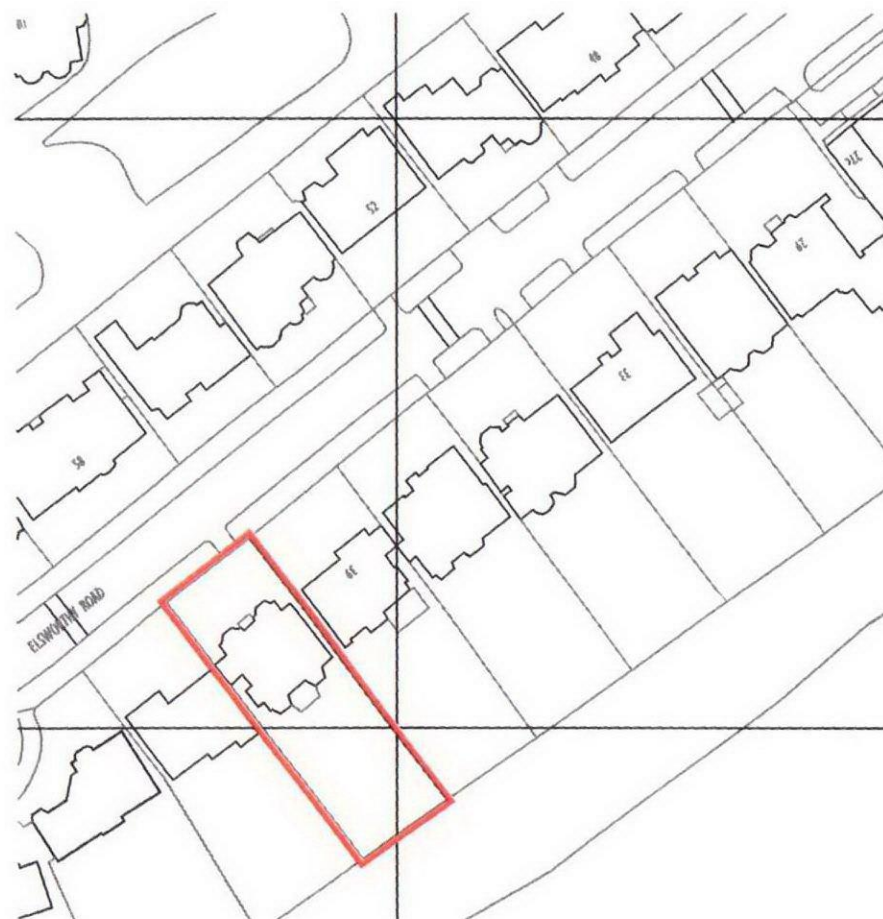

## Location Plan: 1:1250



41 Elsworth Road  
London NW3 3BT

time should any portion of this drawing be reproduced or copied without the permission of the Architect.  
(Design Copyright Act 1988)

This drawing must not be used for purposes other than that for which it is provided. It is supplied without liability for any errors or omissions.

Drawings only to be scaled for planning application purposes, all dimensions to be checked on site. All drawings subject to Statutory Authority Approval.

notes:

0 First Issue 03.09.10

no: rev: date:

status: PLANNING

w o l f f  
A R C H I T E C T S

16 lambton place  
notting hill  
london w11 2sh  
tel 02072293125  
fax 02072293257  
info@wolffarchitects.co.uk

project: 41 Elsworth Road  
London NW3 3BT

dwg no: 0907-EX-100 rev no: 0

drawing title: Site Location Plan

date: 03.09.10 scale: 1:1250