




EXISTING SOUTH ELEVATION TO GOLDHURST TERRACE



PROPOSED SOUTH ELEVATION TO GOLDHURST TERRACE

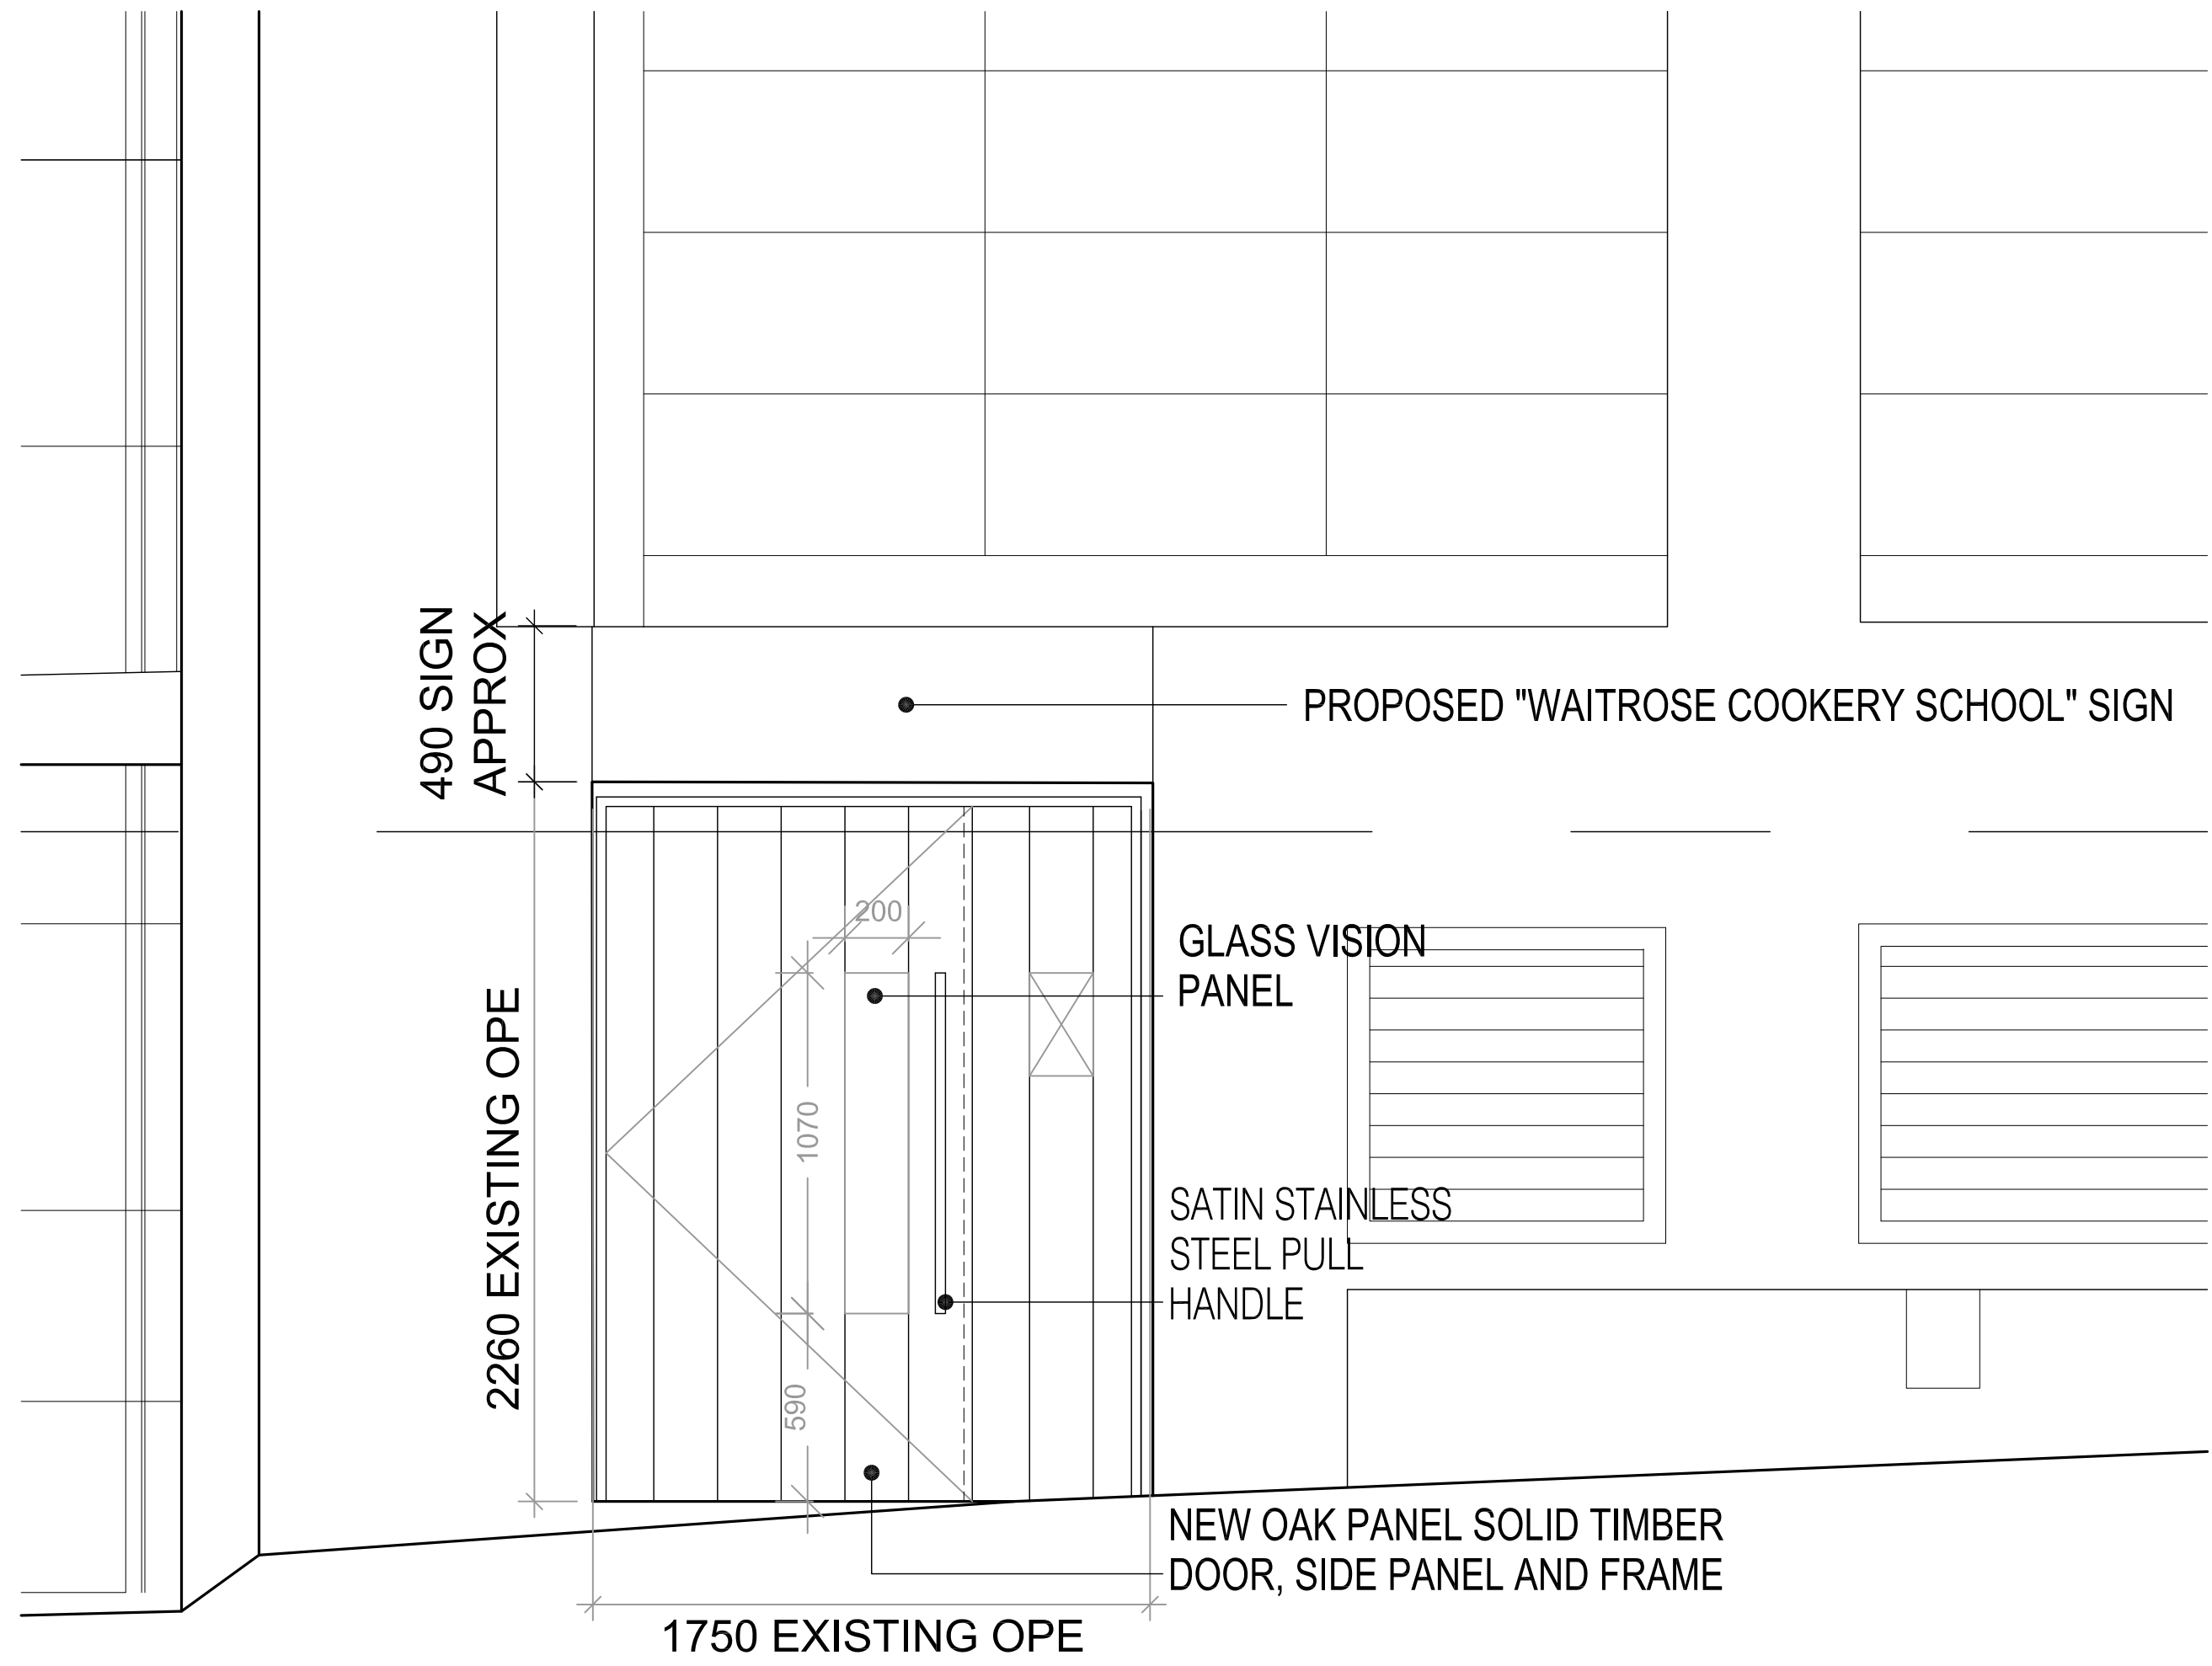

PROPOSED DOOR AND SIGN DETAIL VIEW 1:50

PLANNING

NOTES

--	--	