



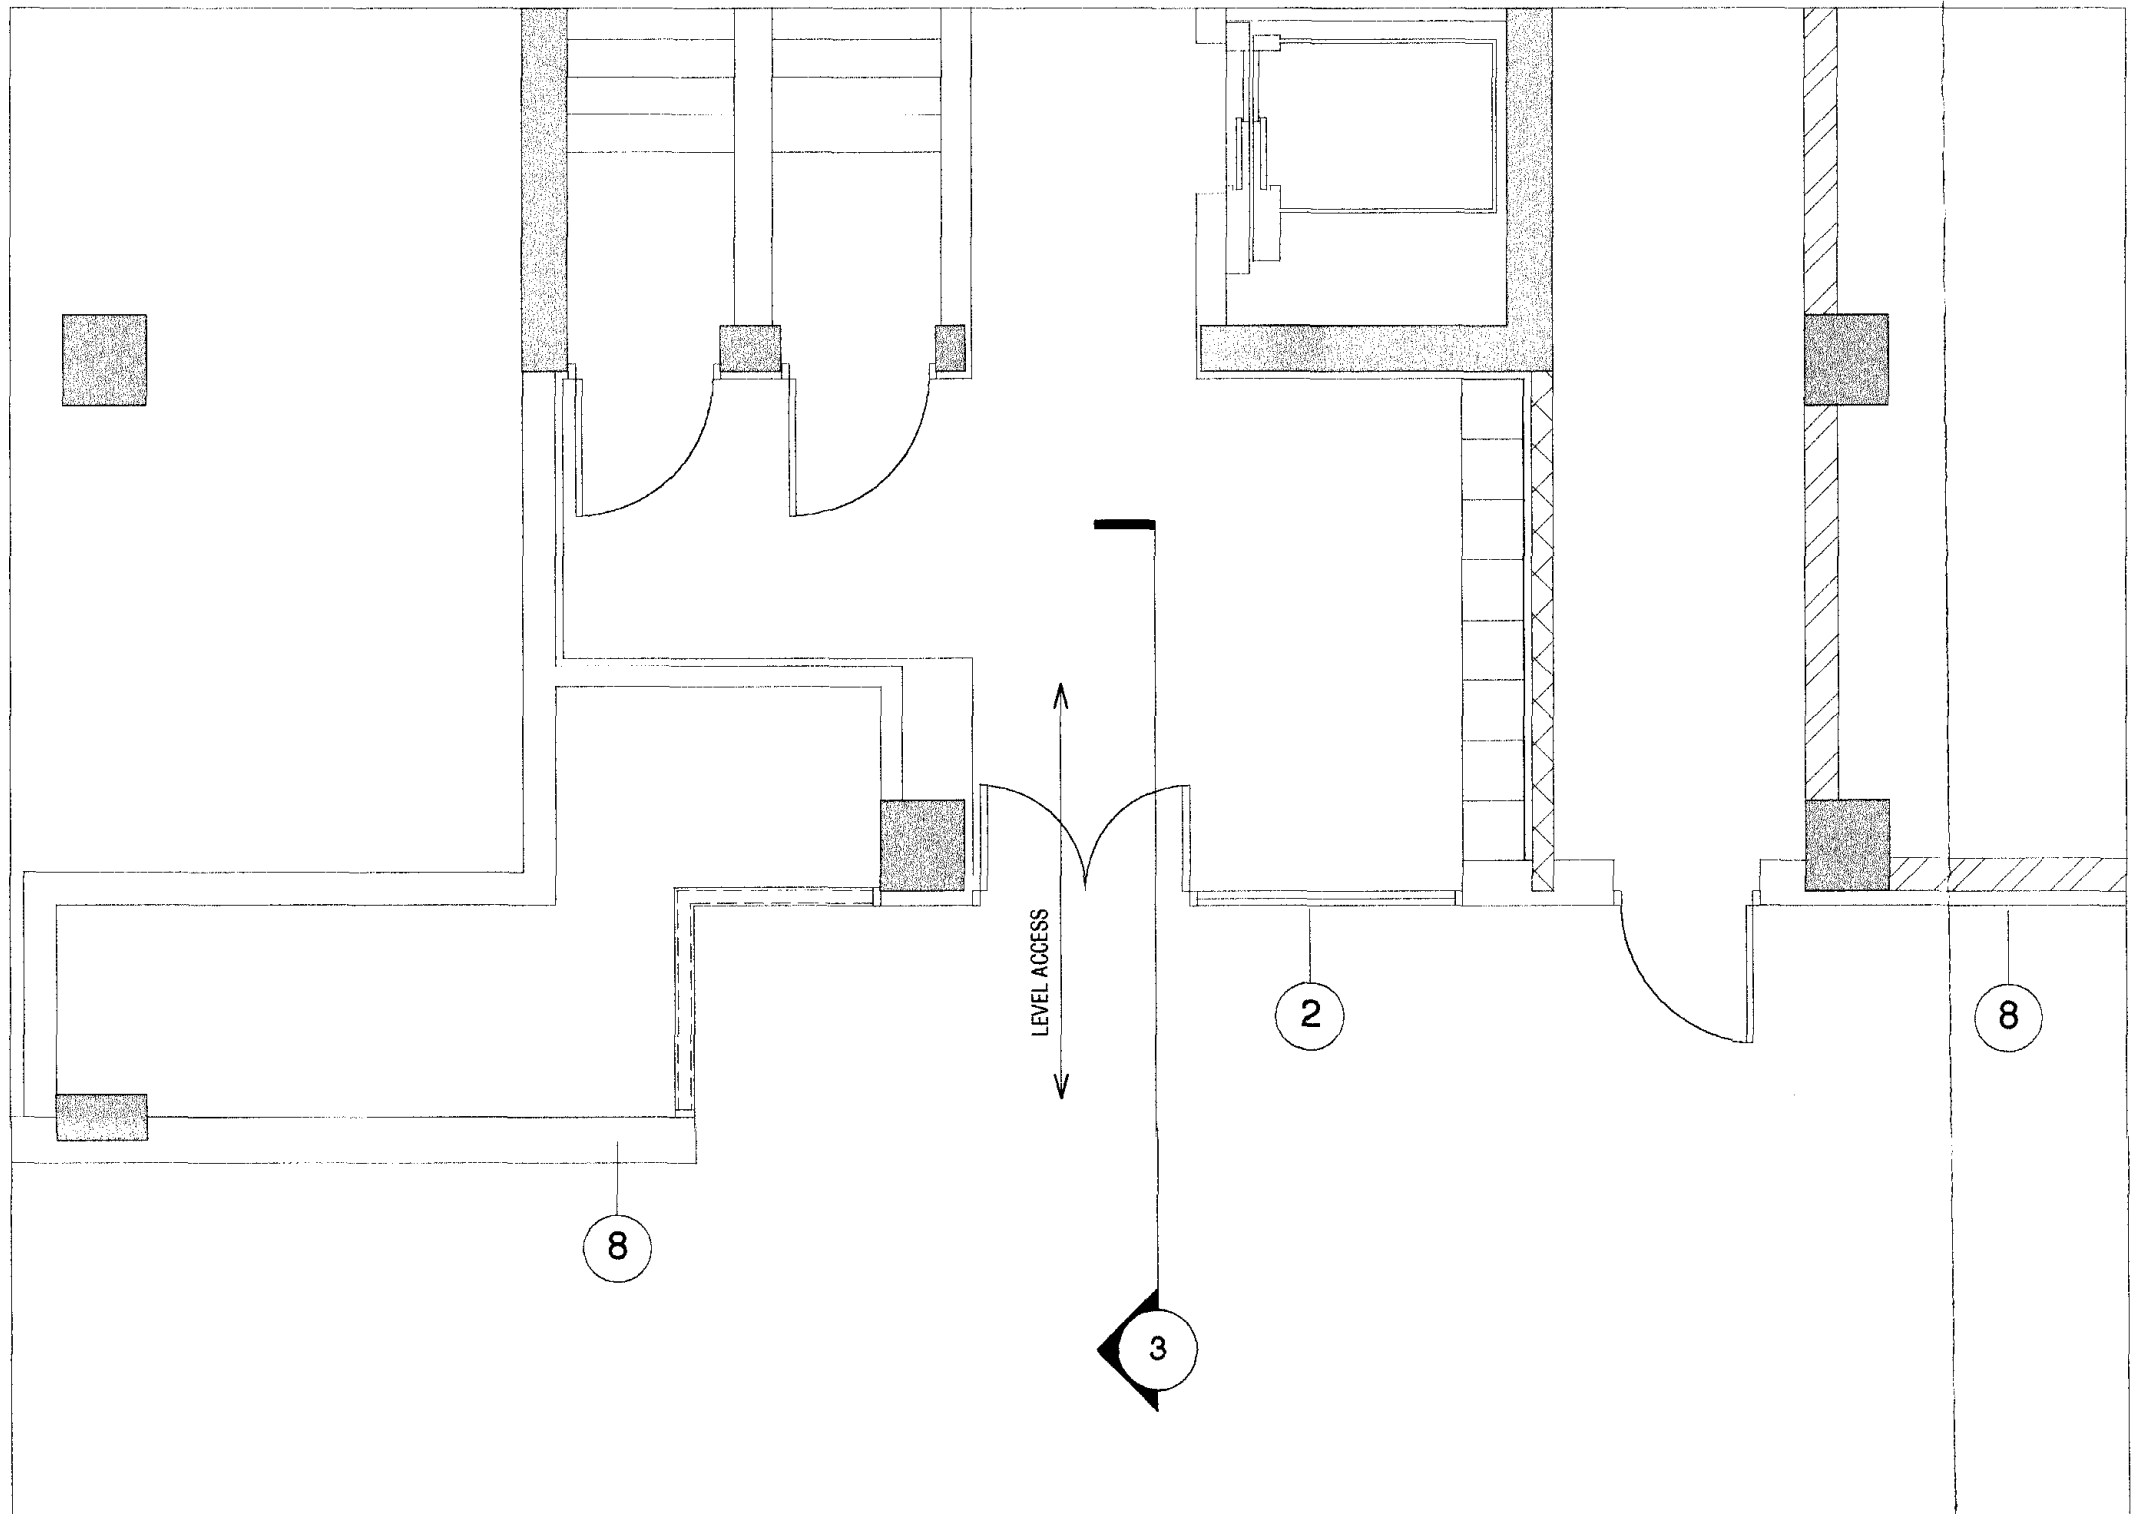


1 Plan
Scale 1:50 @ A1

KEY:


- 1 - STONE CLADDING
- 2 - DOUBLE GLAZED UNIT WITH POWDER COATED FRAME
- 3 - POWDER COATED ALUMINUM SOLAR SHADE
- 4 - POWDER COATED ALUMINUM LOUVRE
- 5 - STAINLESS STEEL DOOR IRONMONGERY
- 6 - ACCESS CONTROL/LOCKING BY FOB
- 7 - REVOLVING DOOR
- 8 - TIMBER CLADDING
- 9 - POWDER COATED COMPOSITE WINDOWS
- 10 - GLASS BALUSTRADE

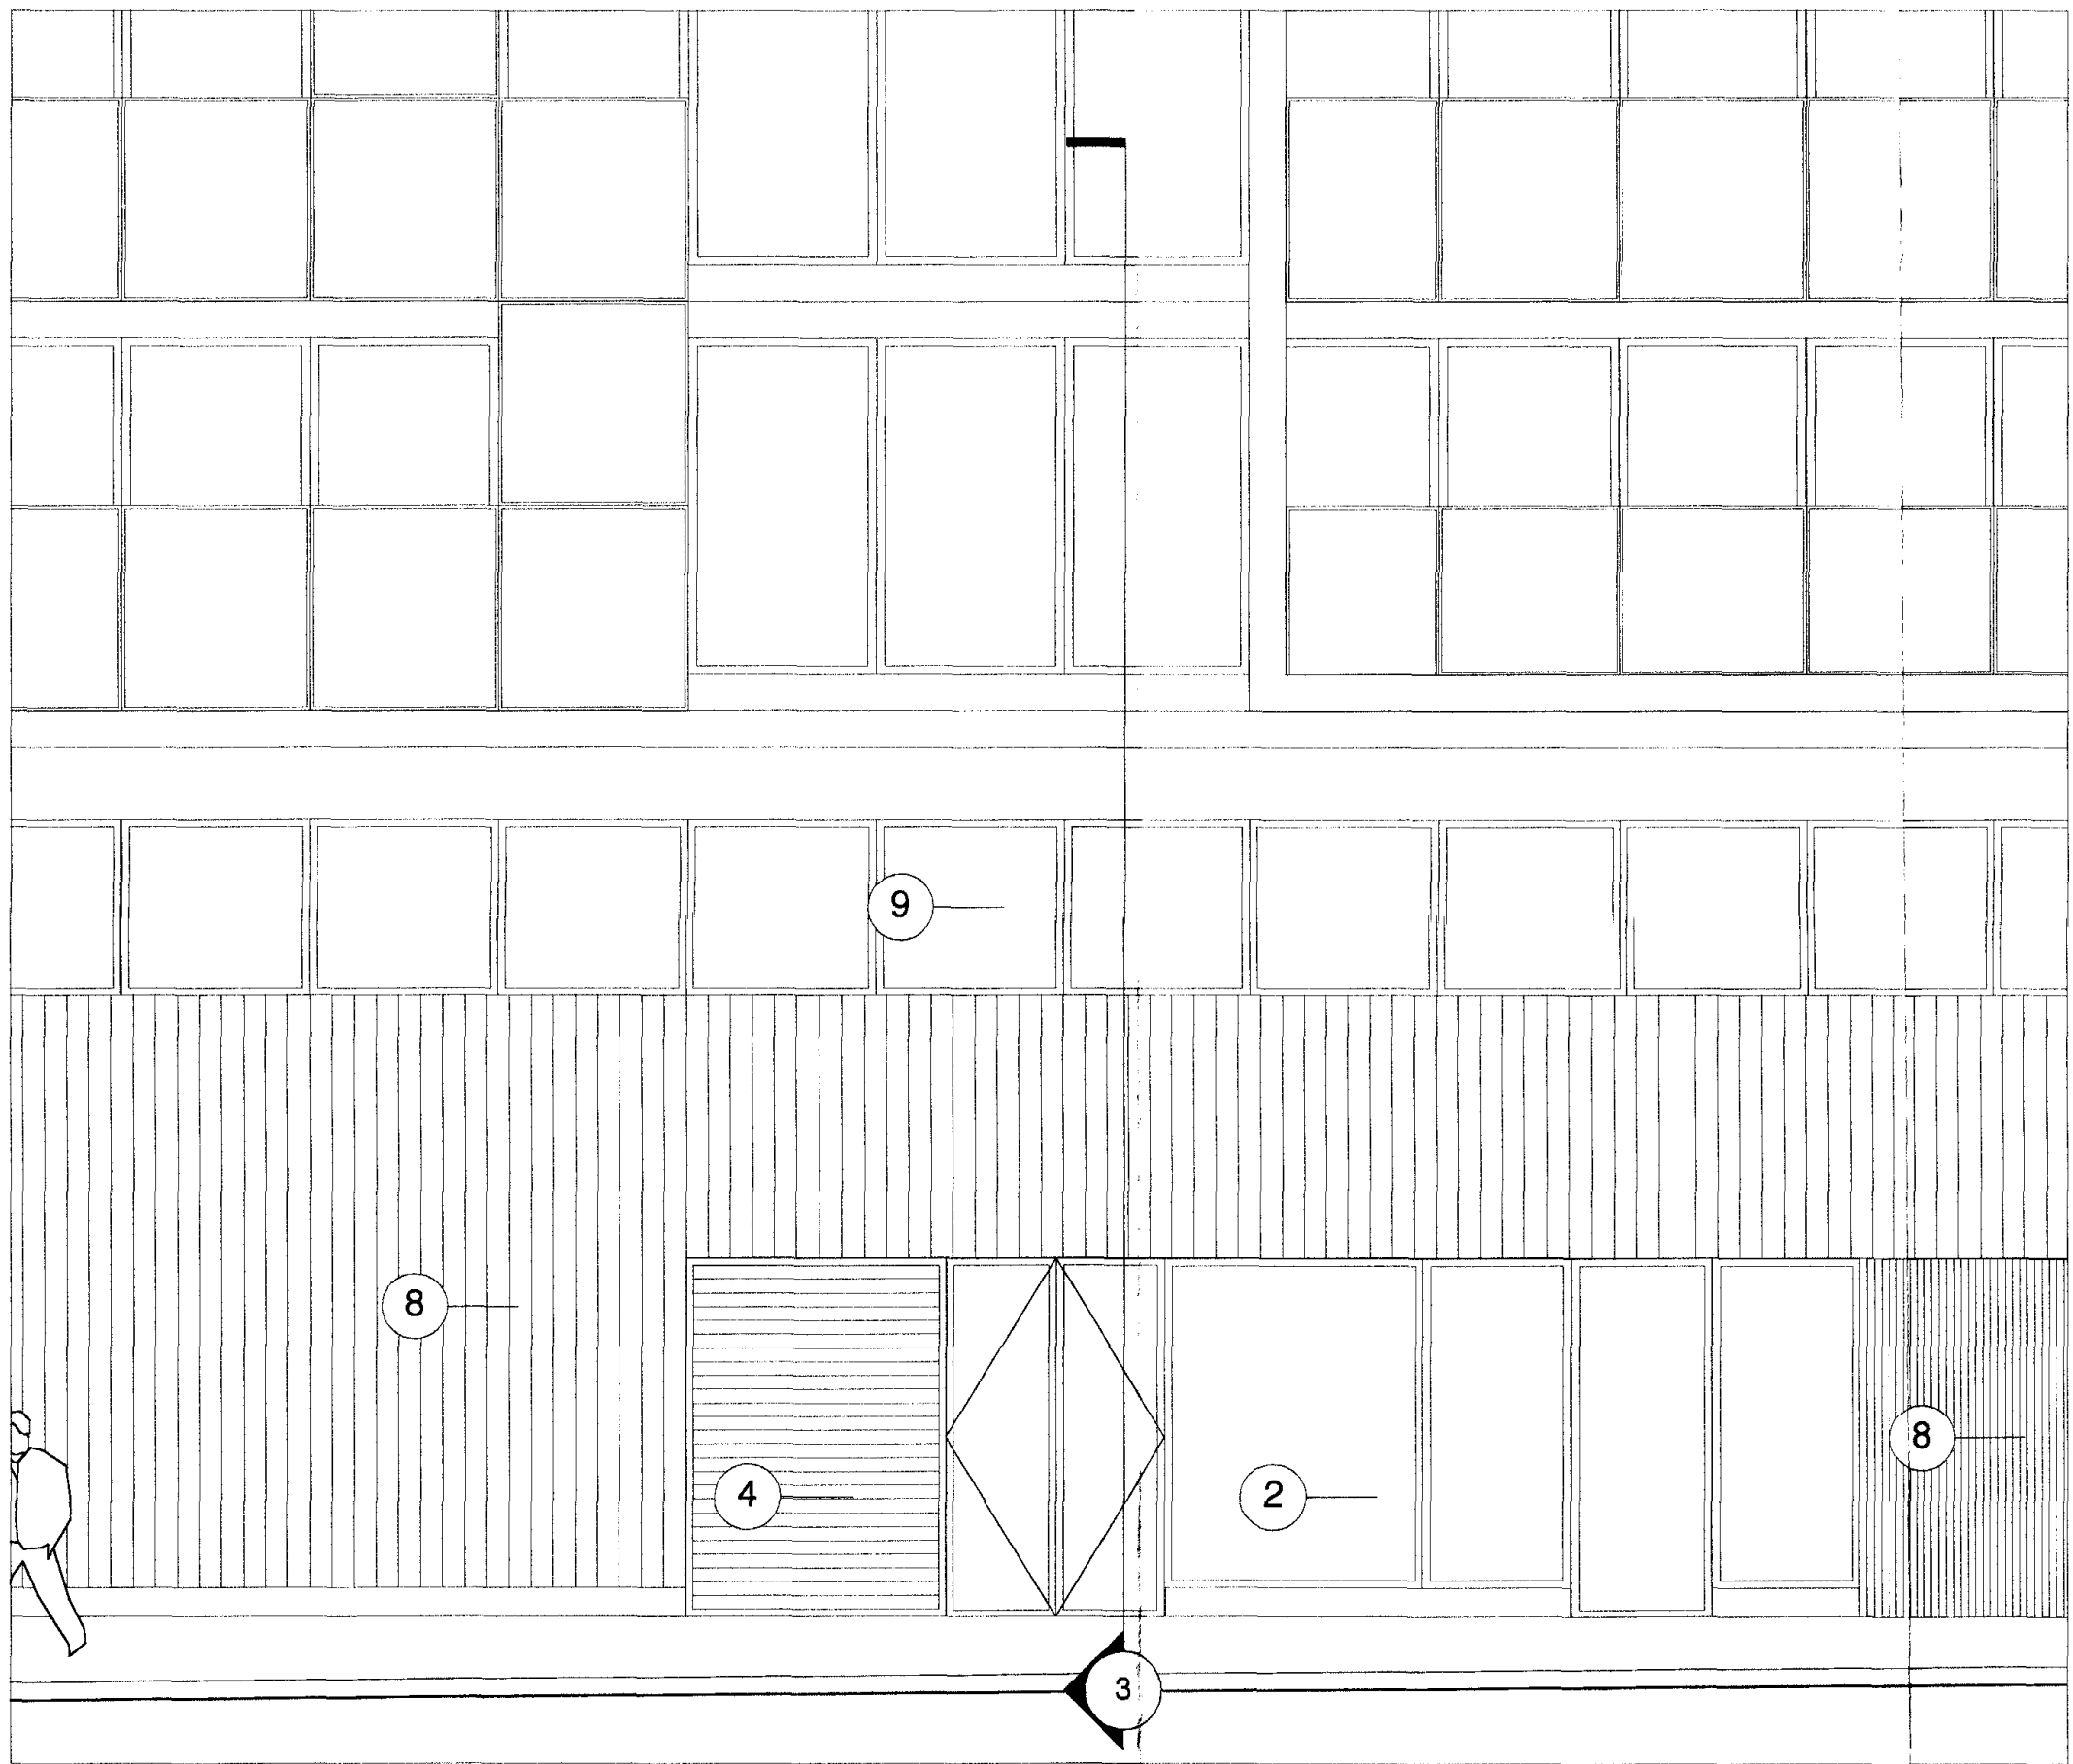


2 Elevation
Scale 1:50 @ A1

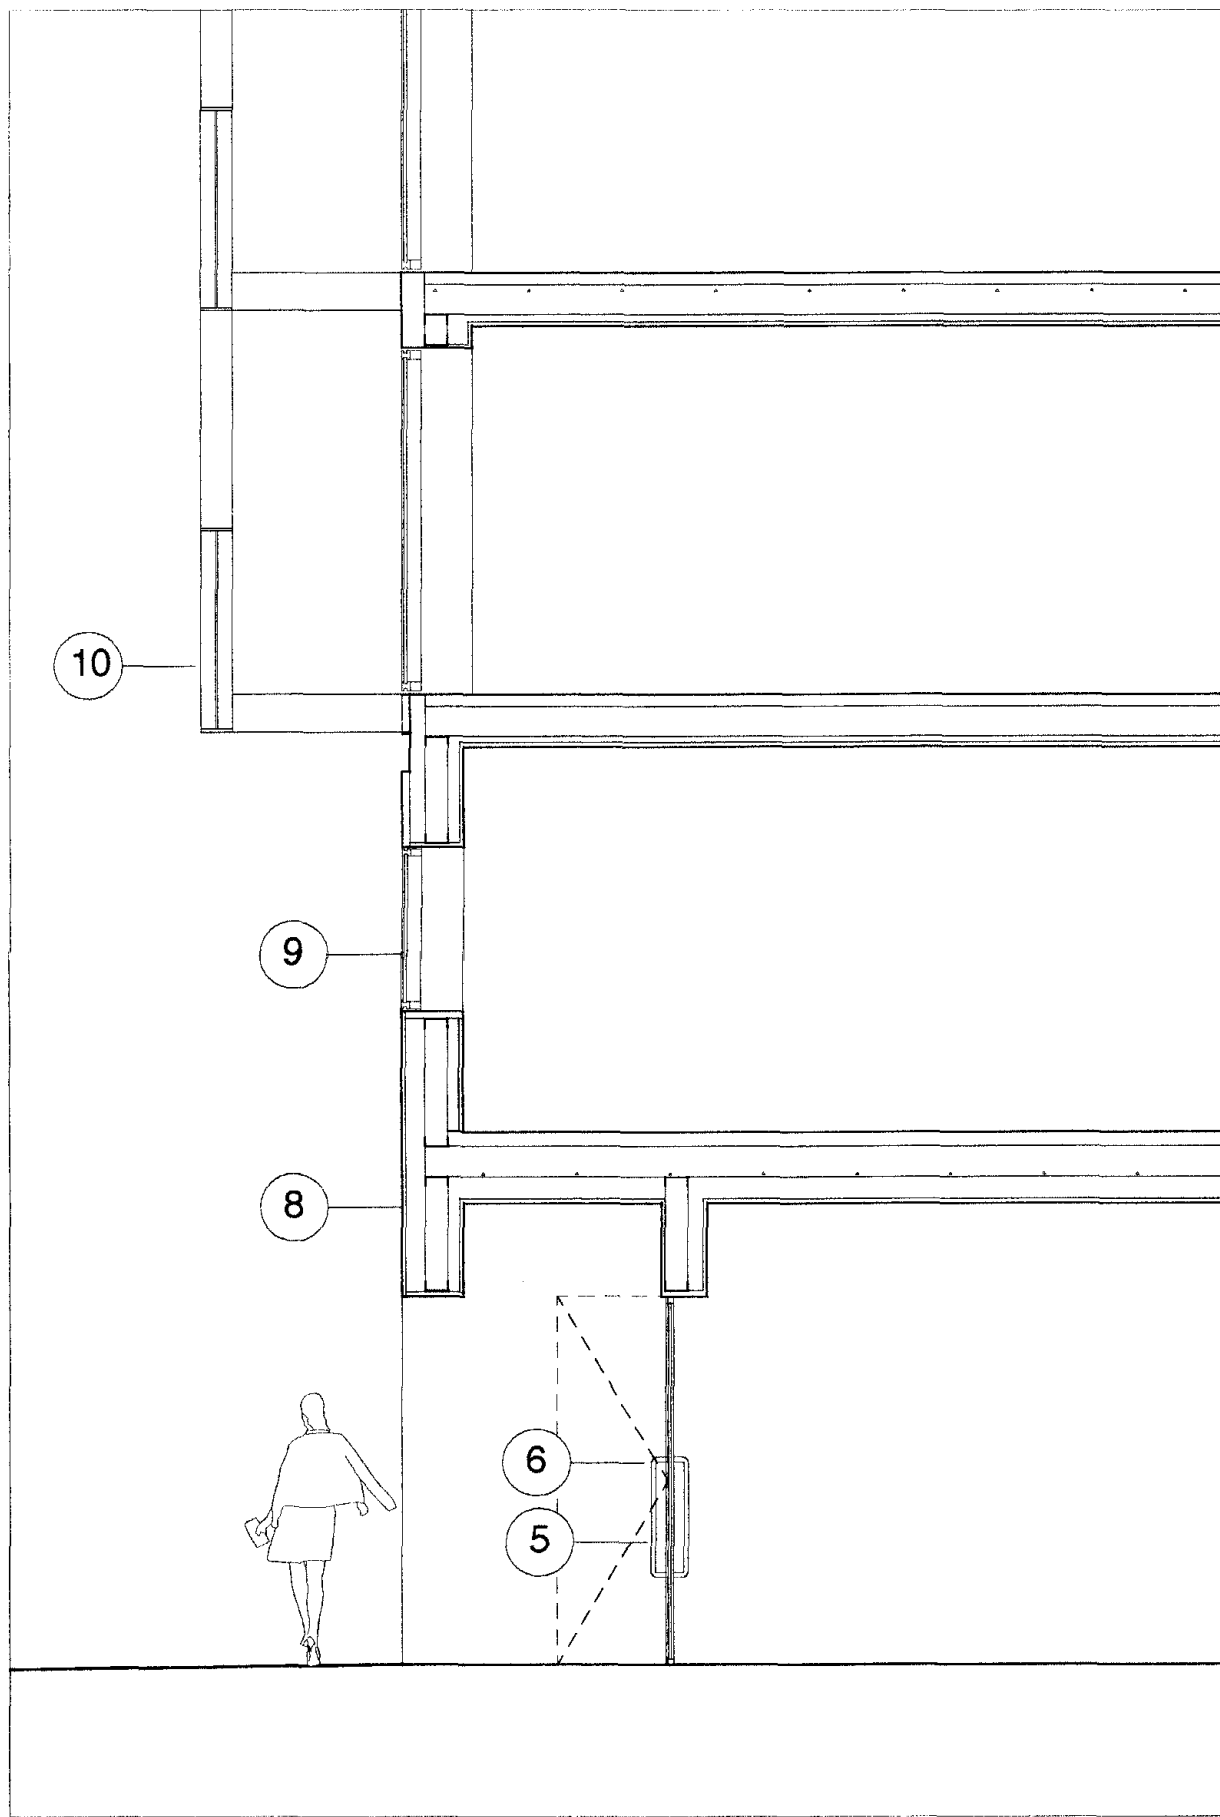


3 Section
Scale 1:50 @ A1

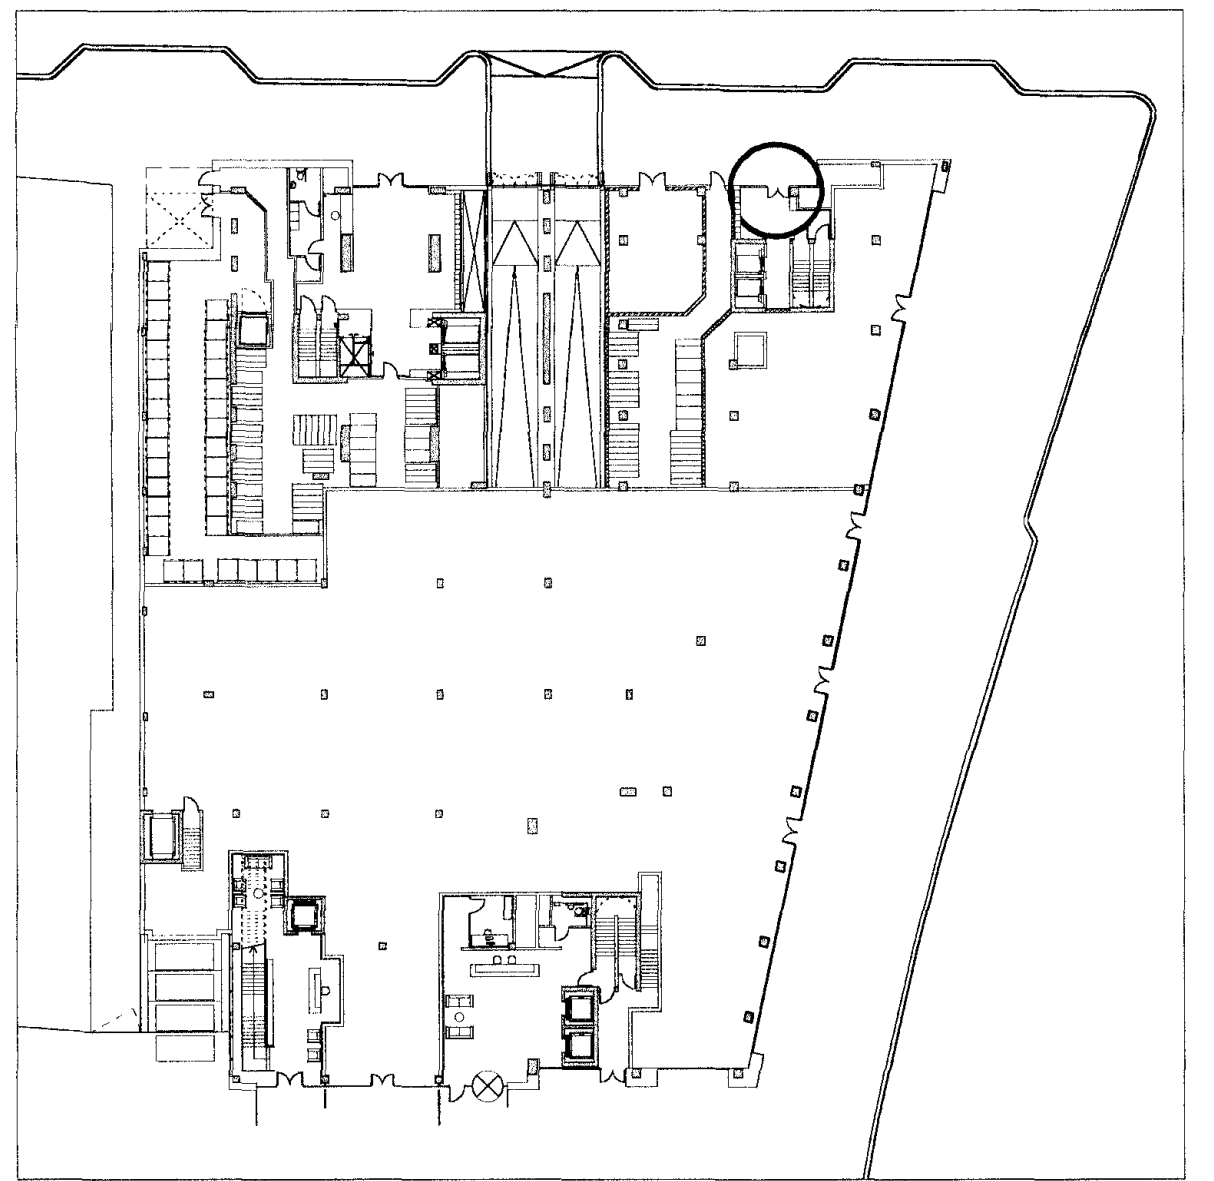

4 Location plan
Scale 1:500 @ A1

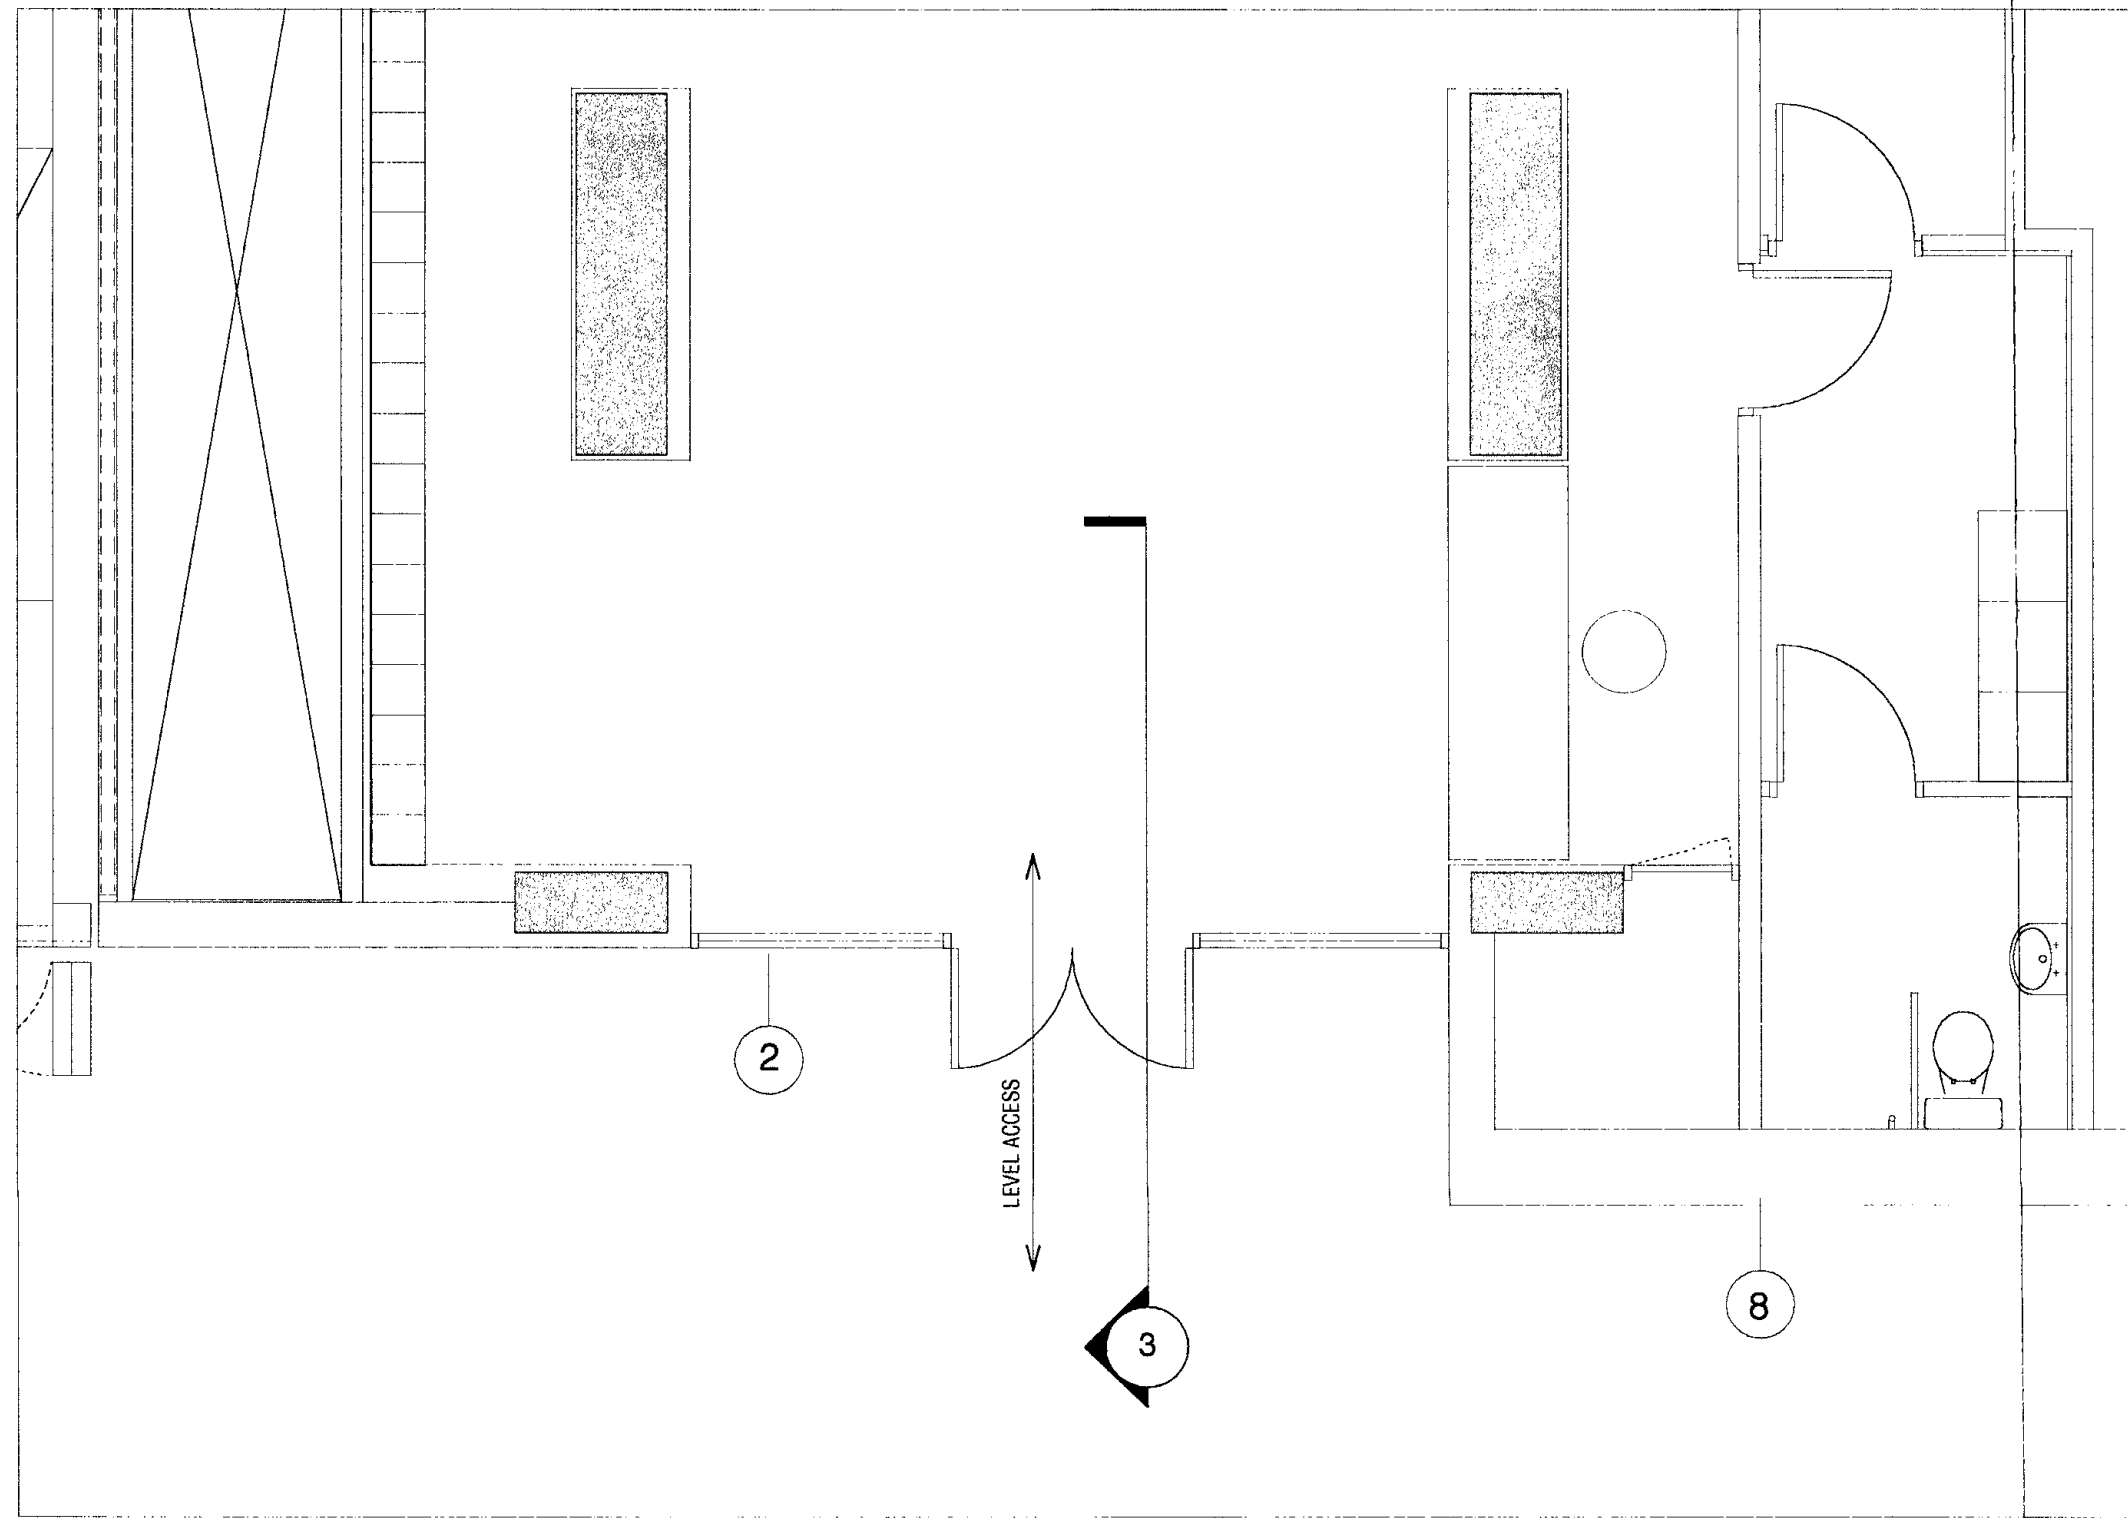


1 Plan
Scale 1:50 @ A1

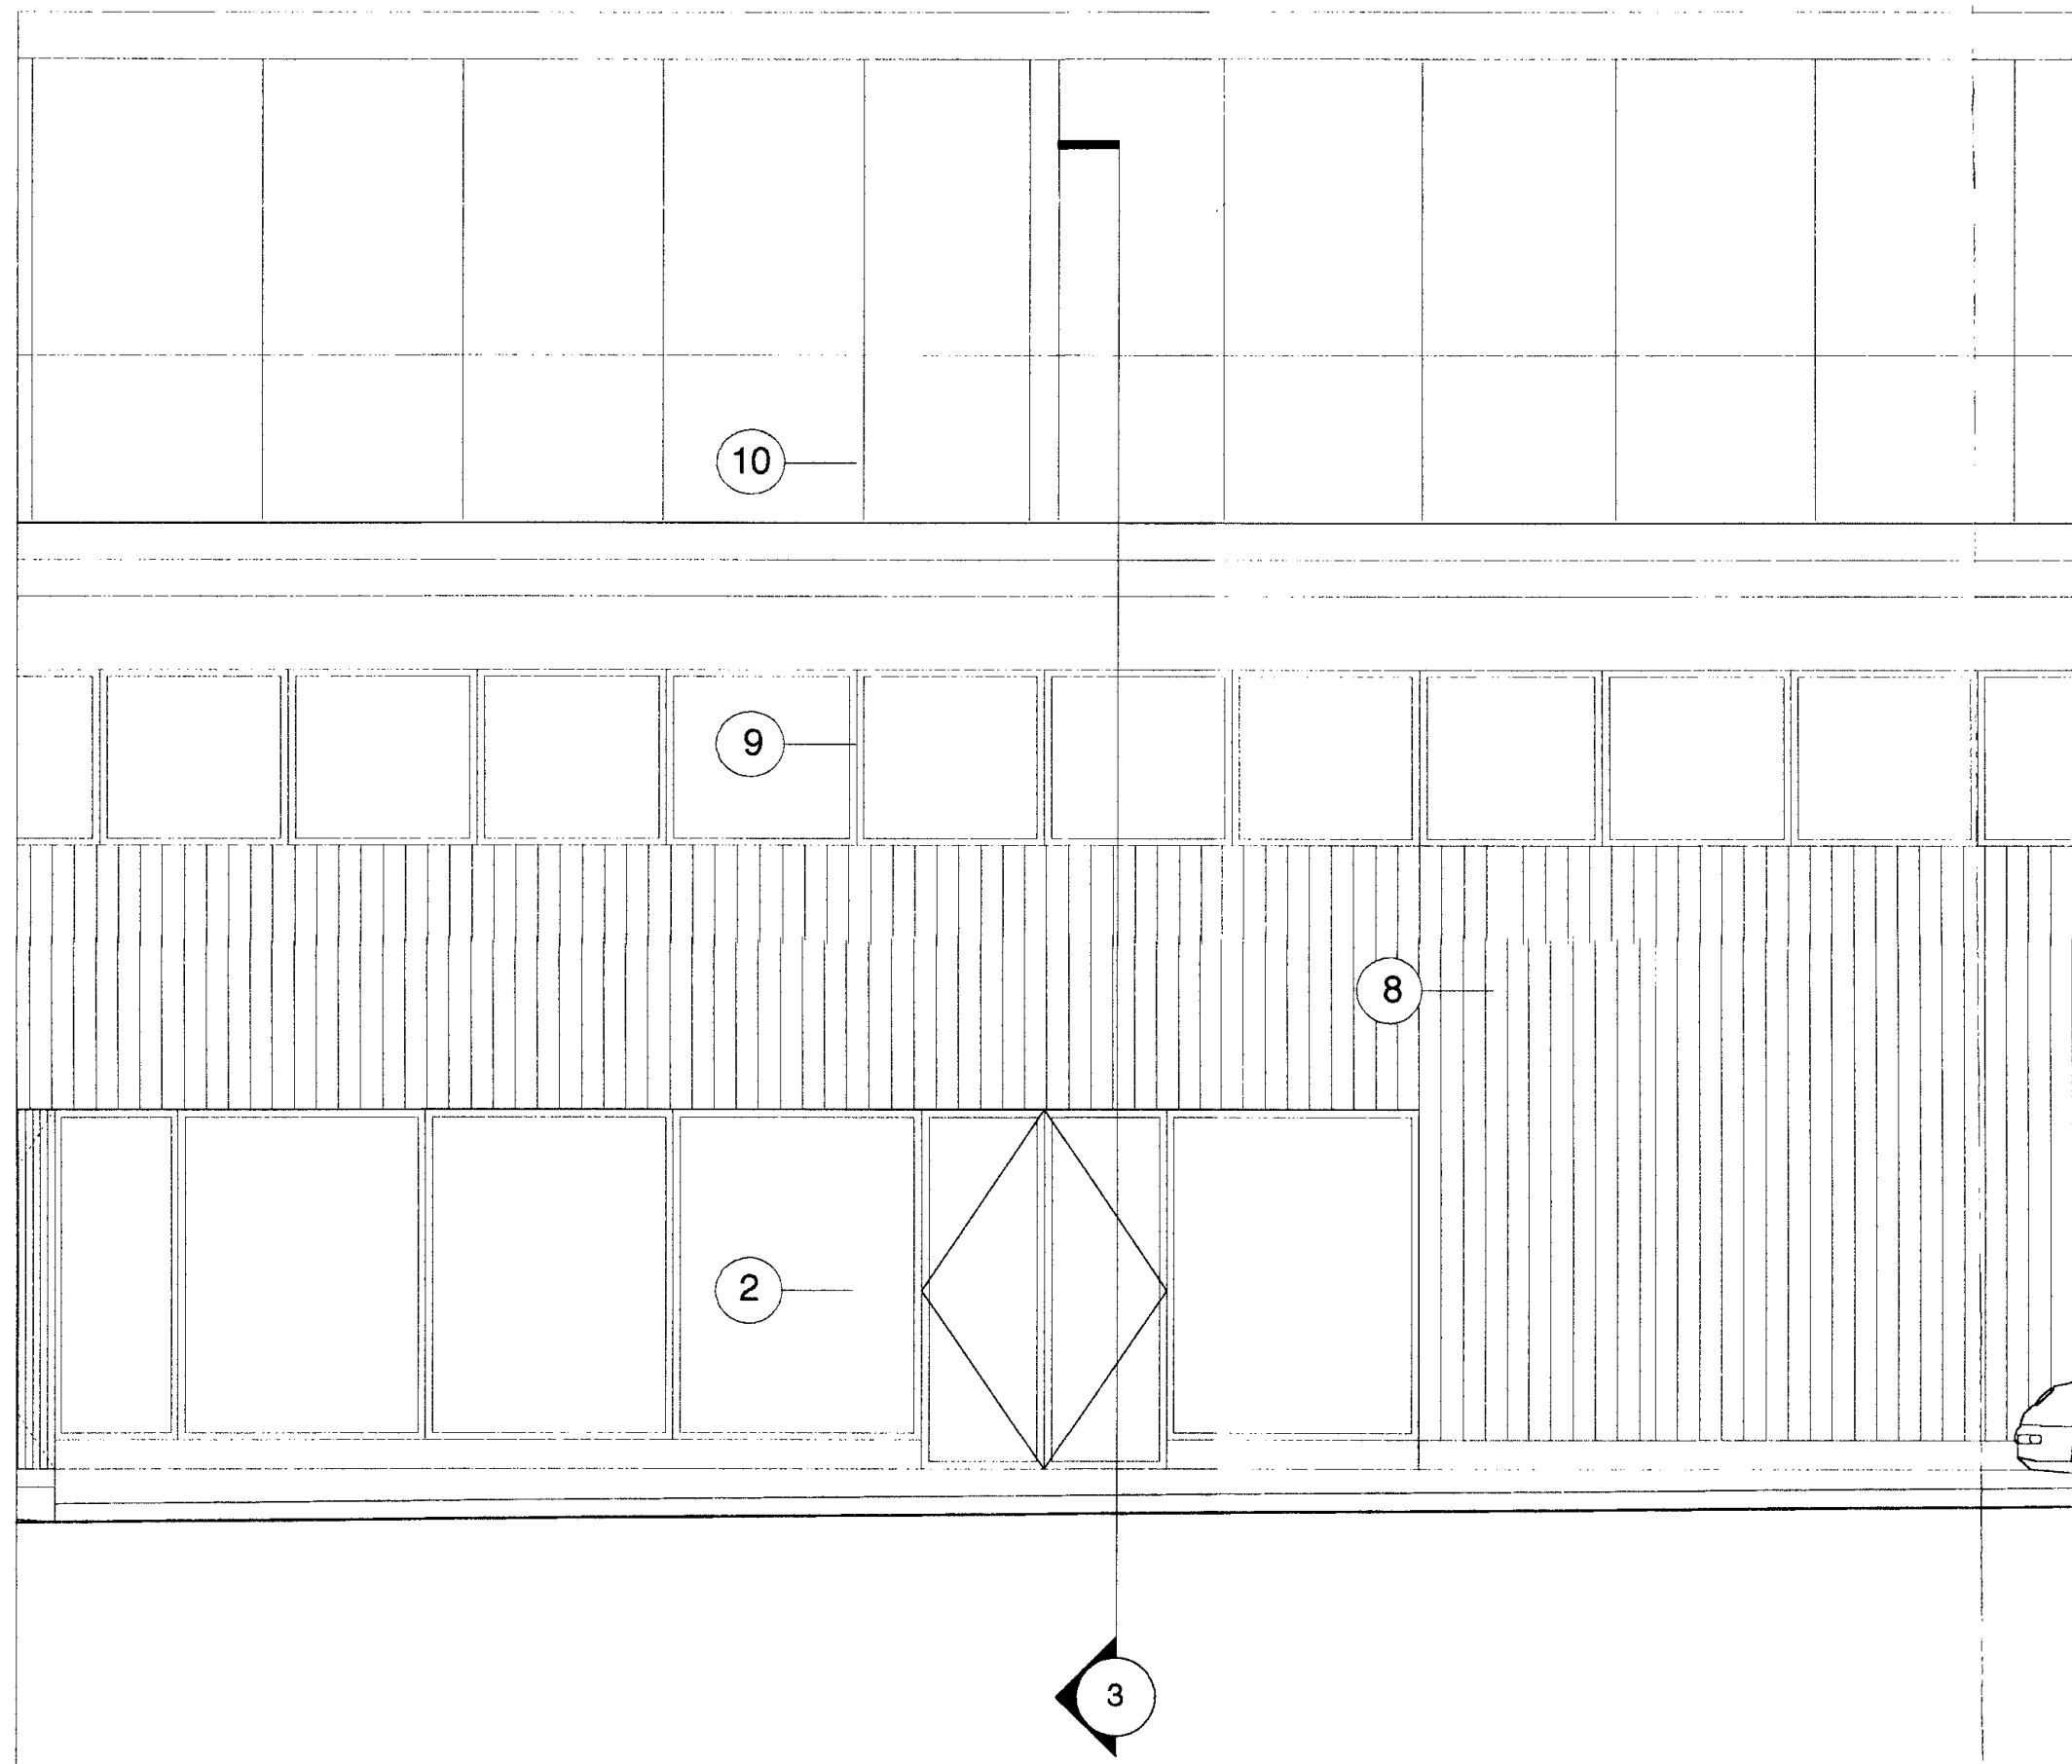


2 Elevation
Scale 1:50 @ A1

KEY:

- 1 - STONE CLADDING
- 2 - DOUBLE GLAZED UNIT WITH POWDER COATED FRAME
- 3 - POWDER COATED ALUMINUM SOLAR SHADE
- 4 - POWDER COATED ALUMINUM LOUVRE
- 5 - STAINLESS STEEL DOOR IRONMONGERY
- 6 - ACCESS CONTROL/LOCKING BY FOB
- 7 - REVOLVING DOOR
- 8 - TIMBER CLADDING
- 9 - POWDER COATED COMPOSITE WINDOWS
- 10 - GLASS BALUSTRADE

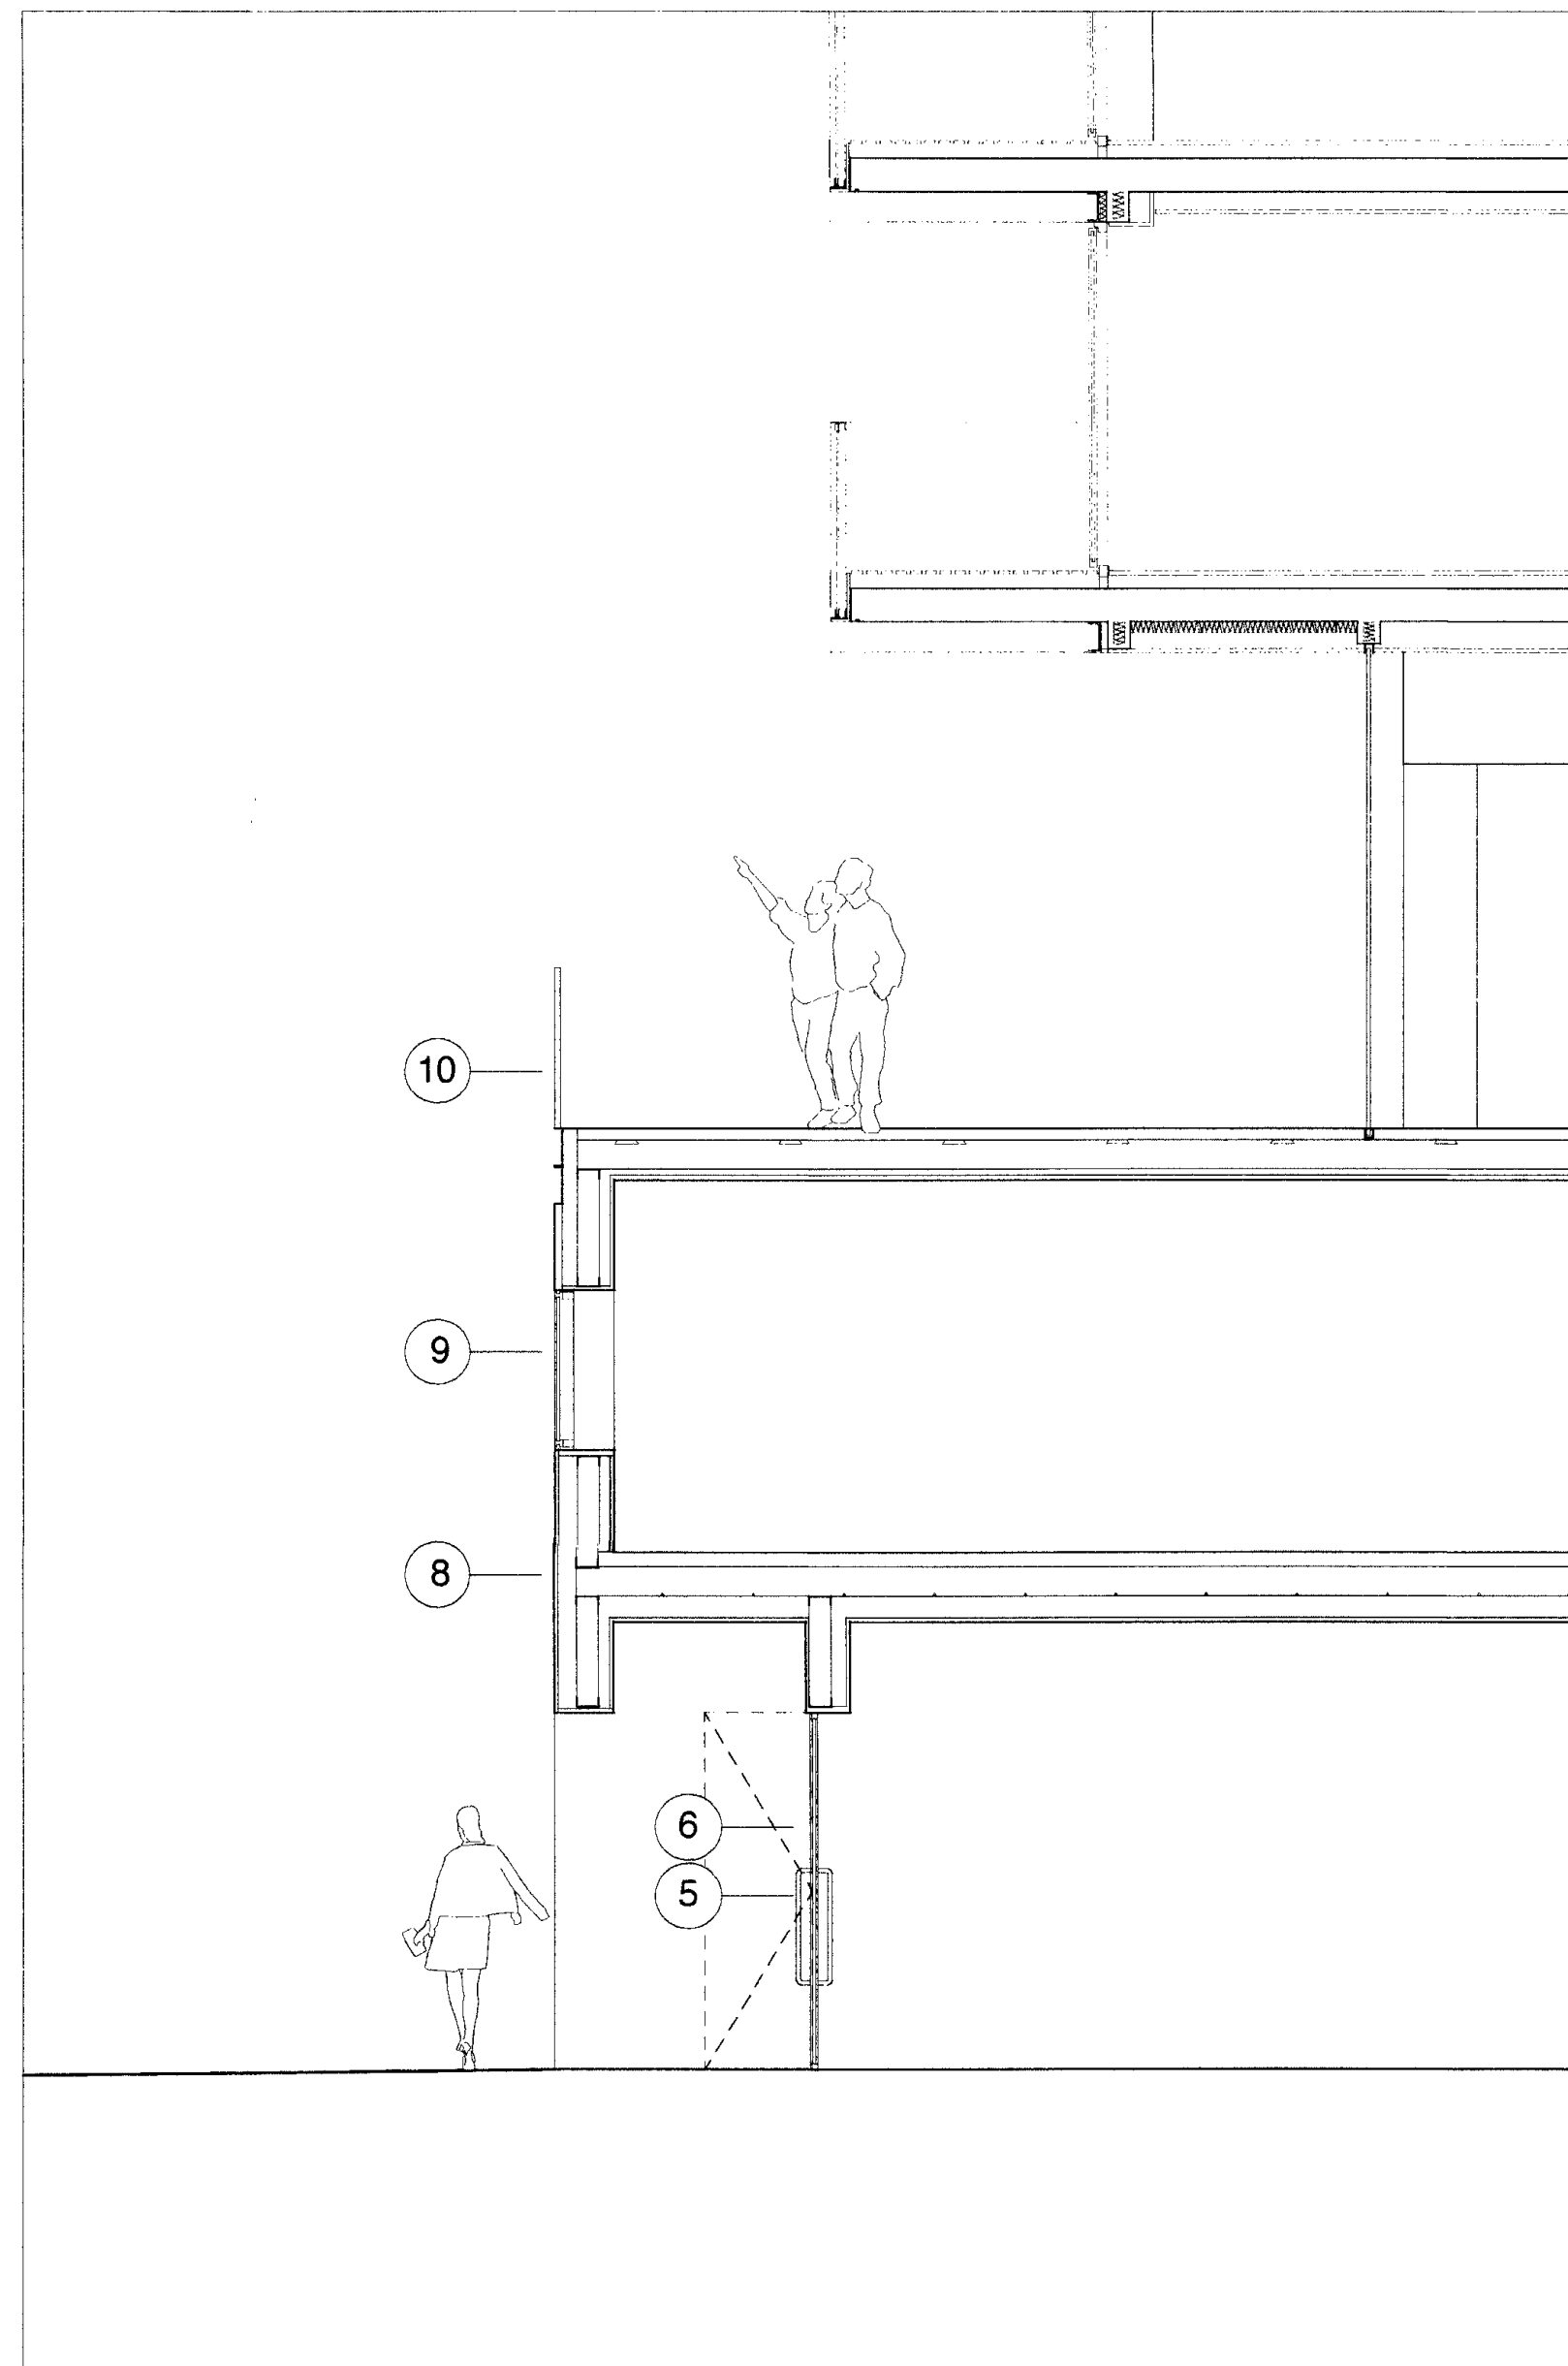

3 Section
Scale 1:50 @ A1

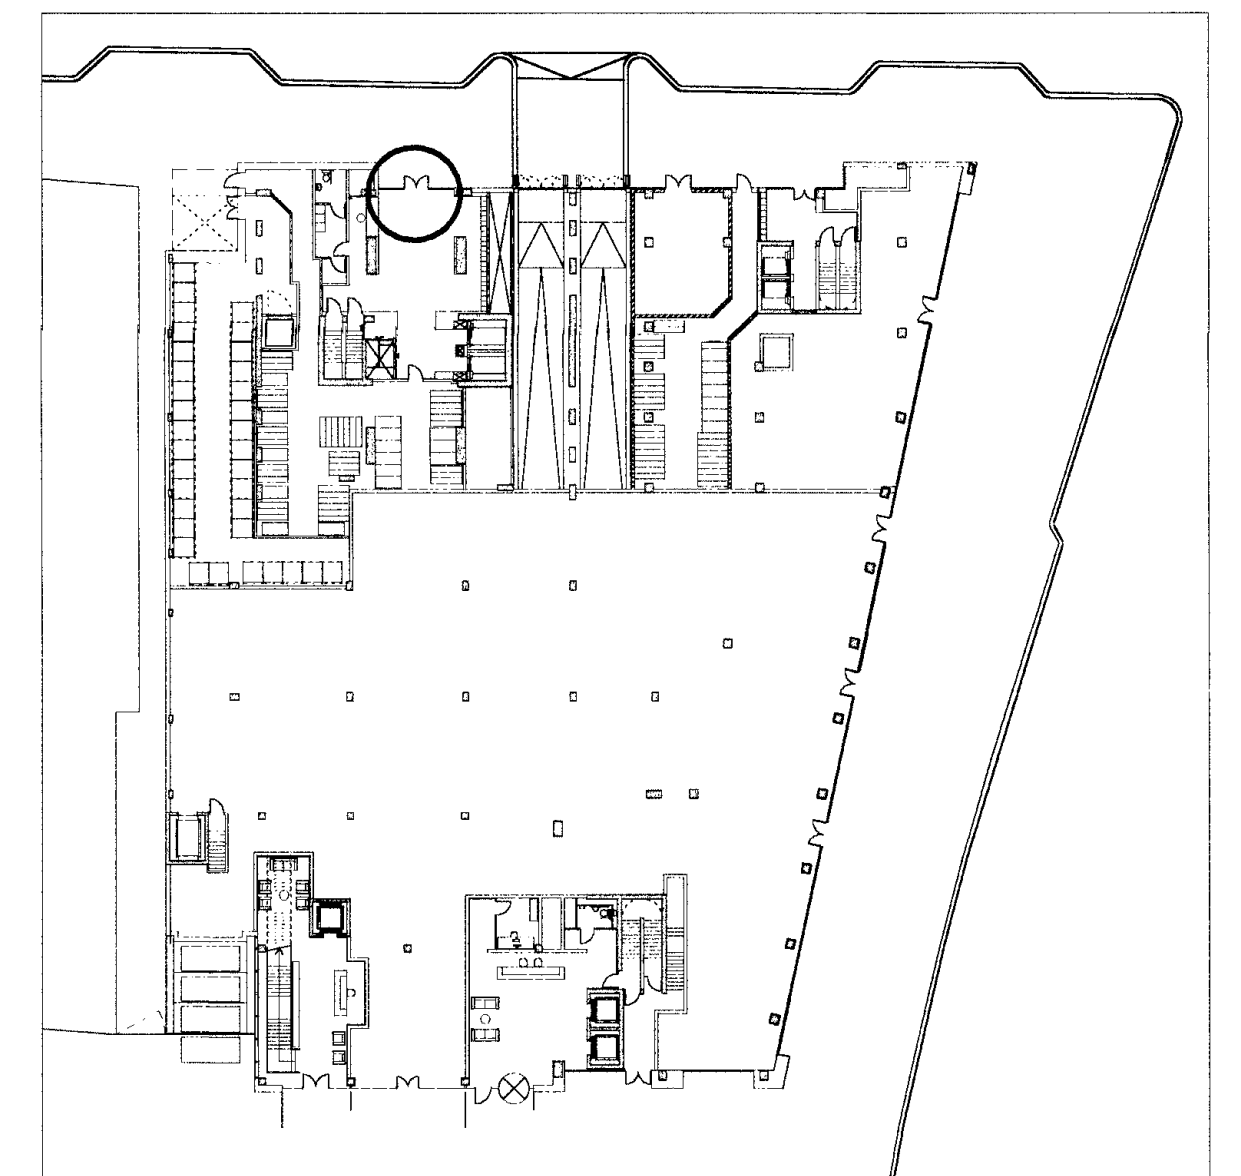

4 Location plan
Scale 1:500 @ A1