



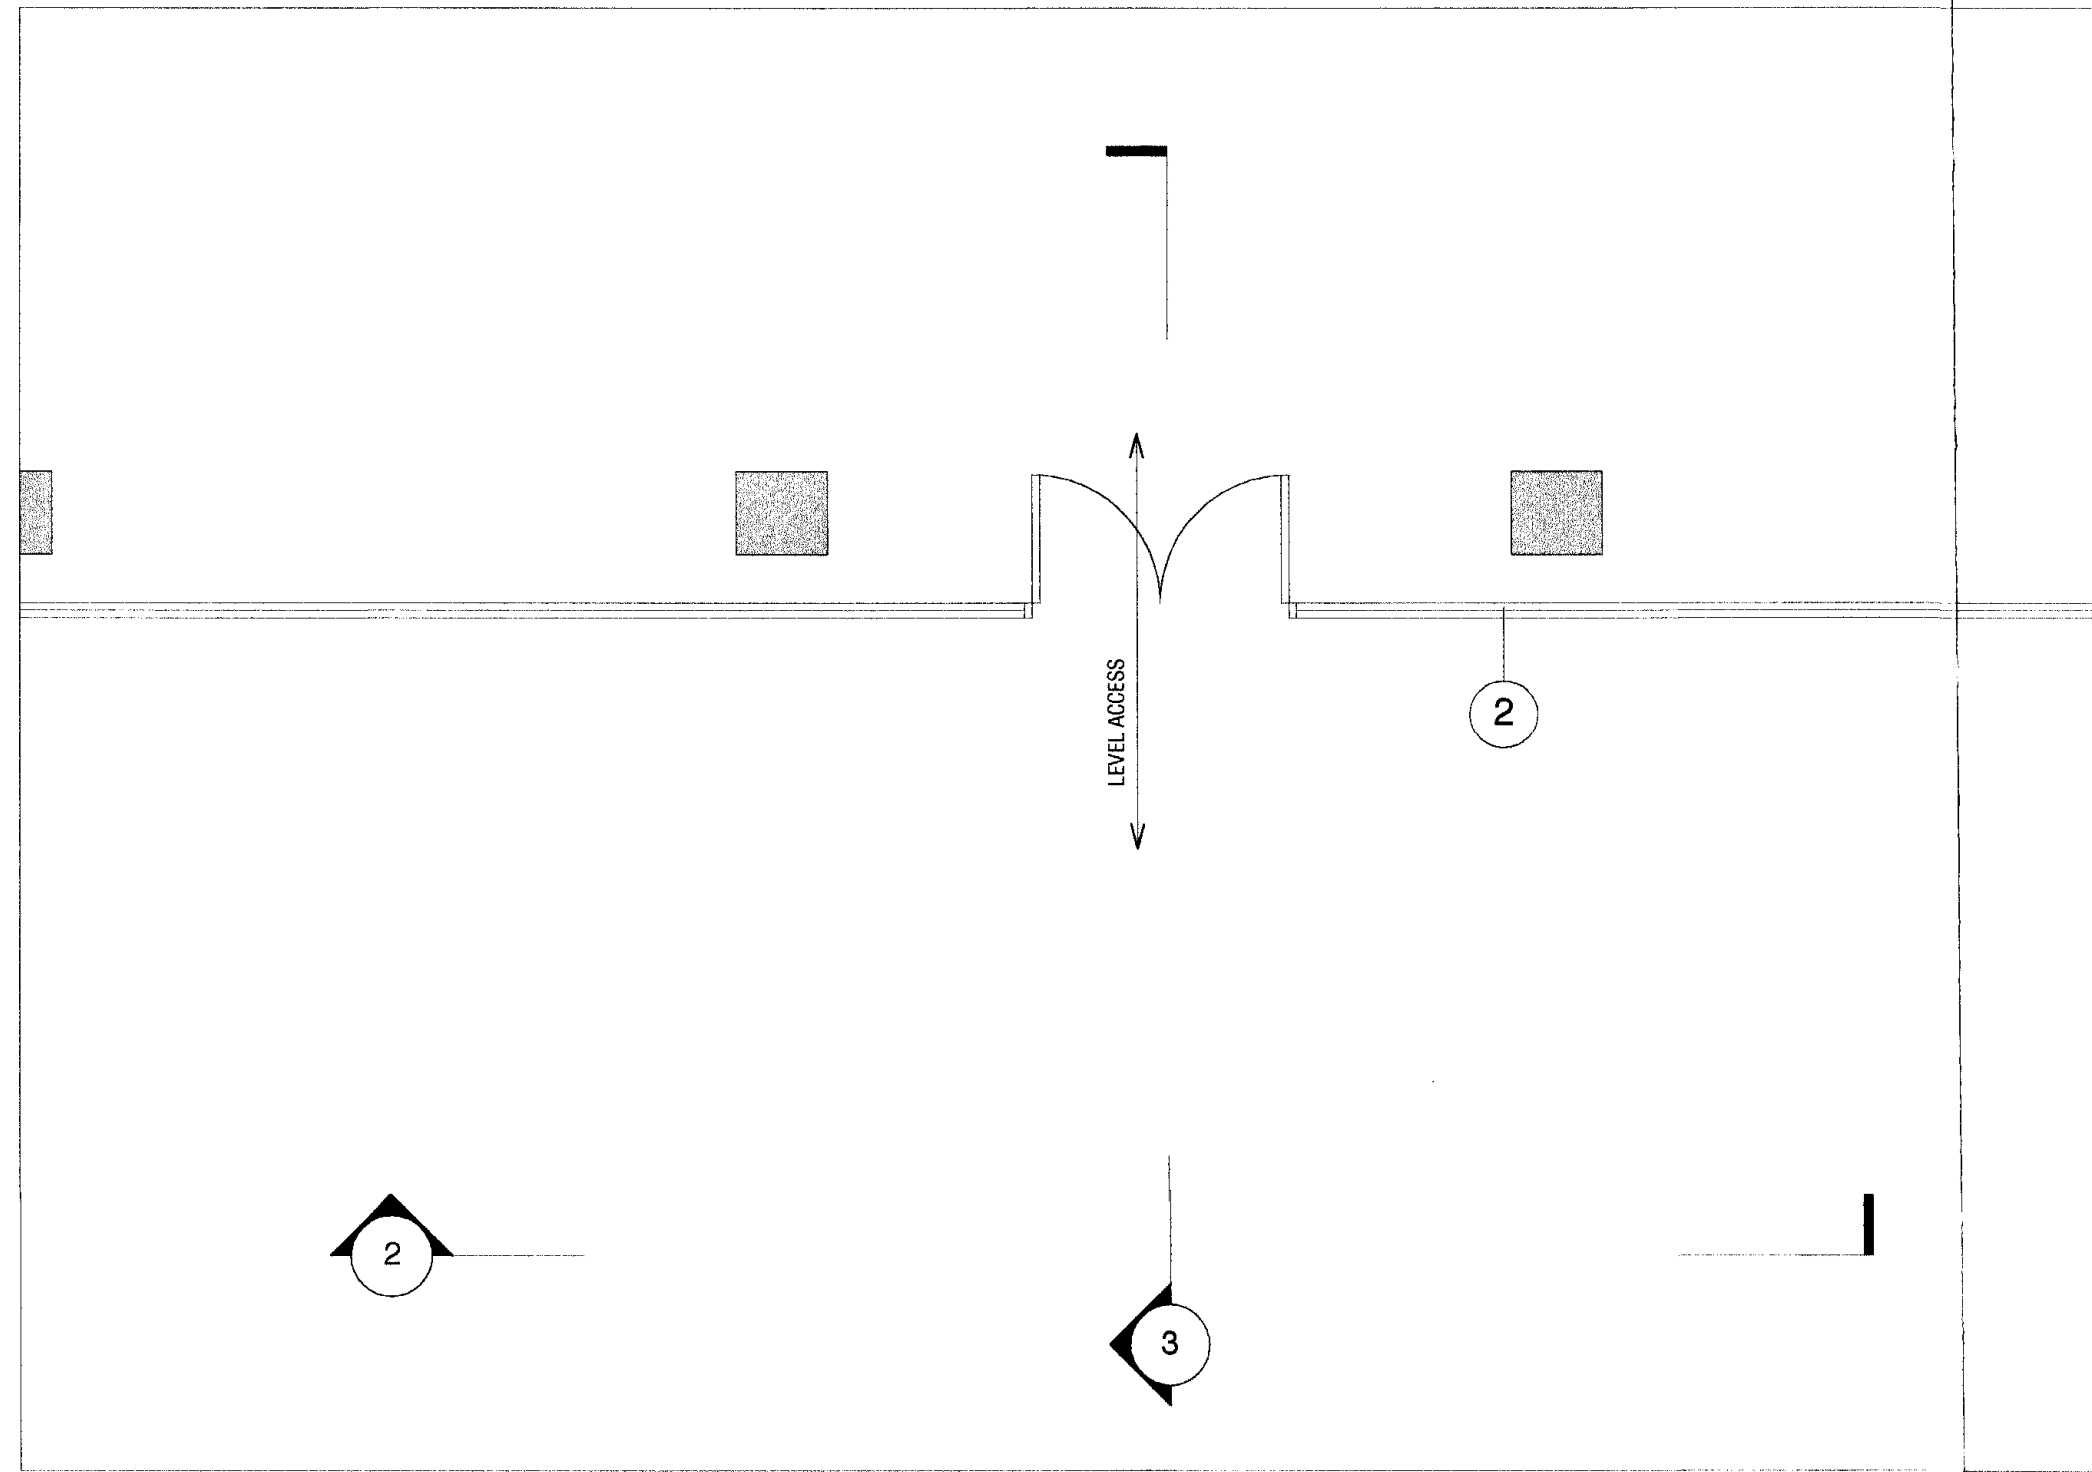


1 Plan
Scale 1:50 @ A1

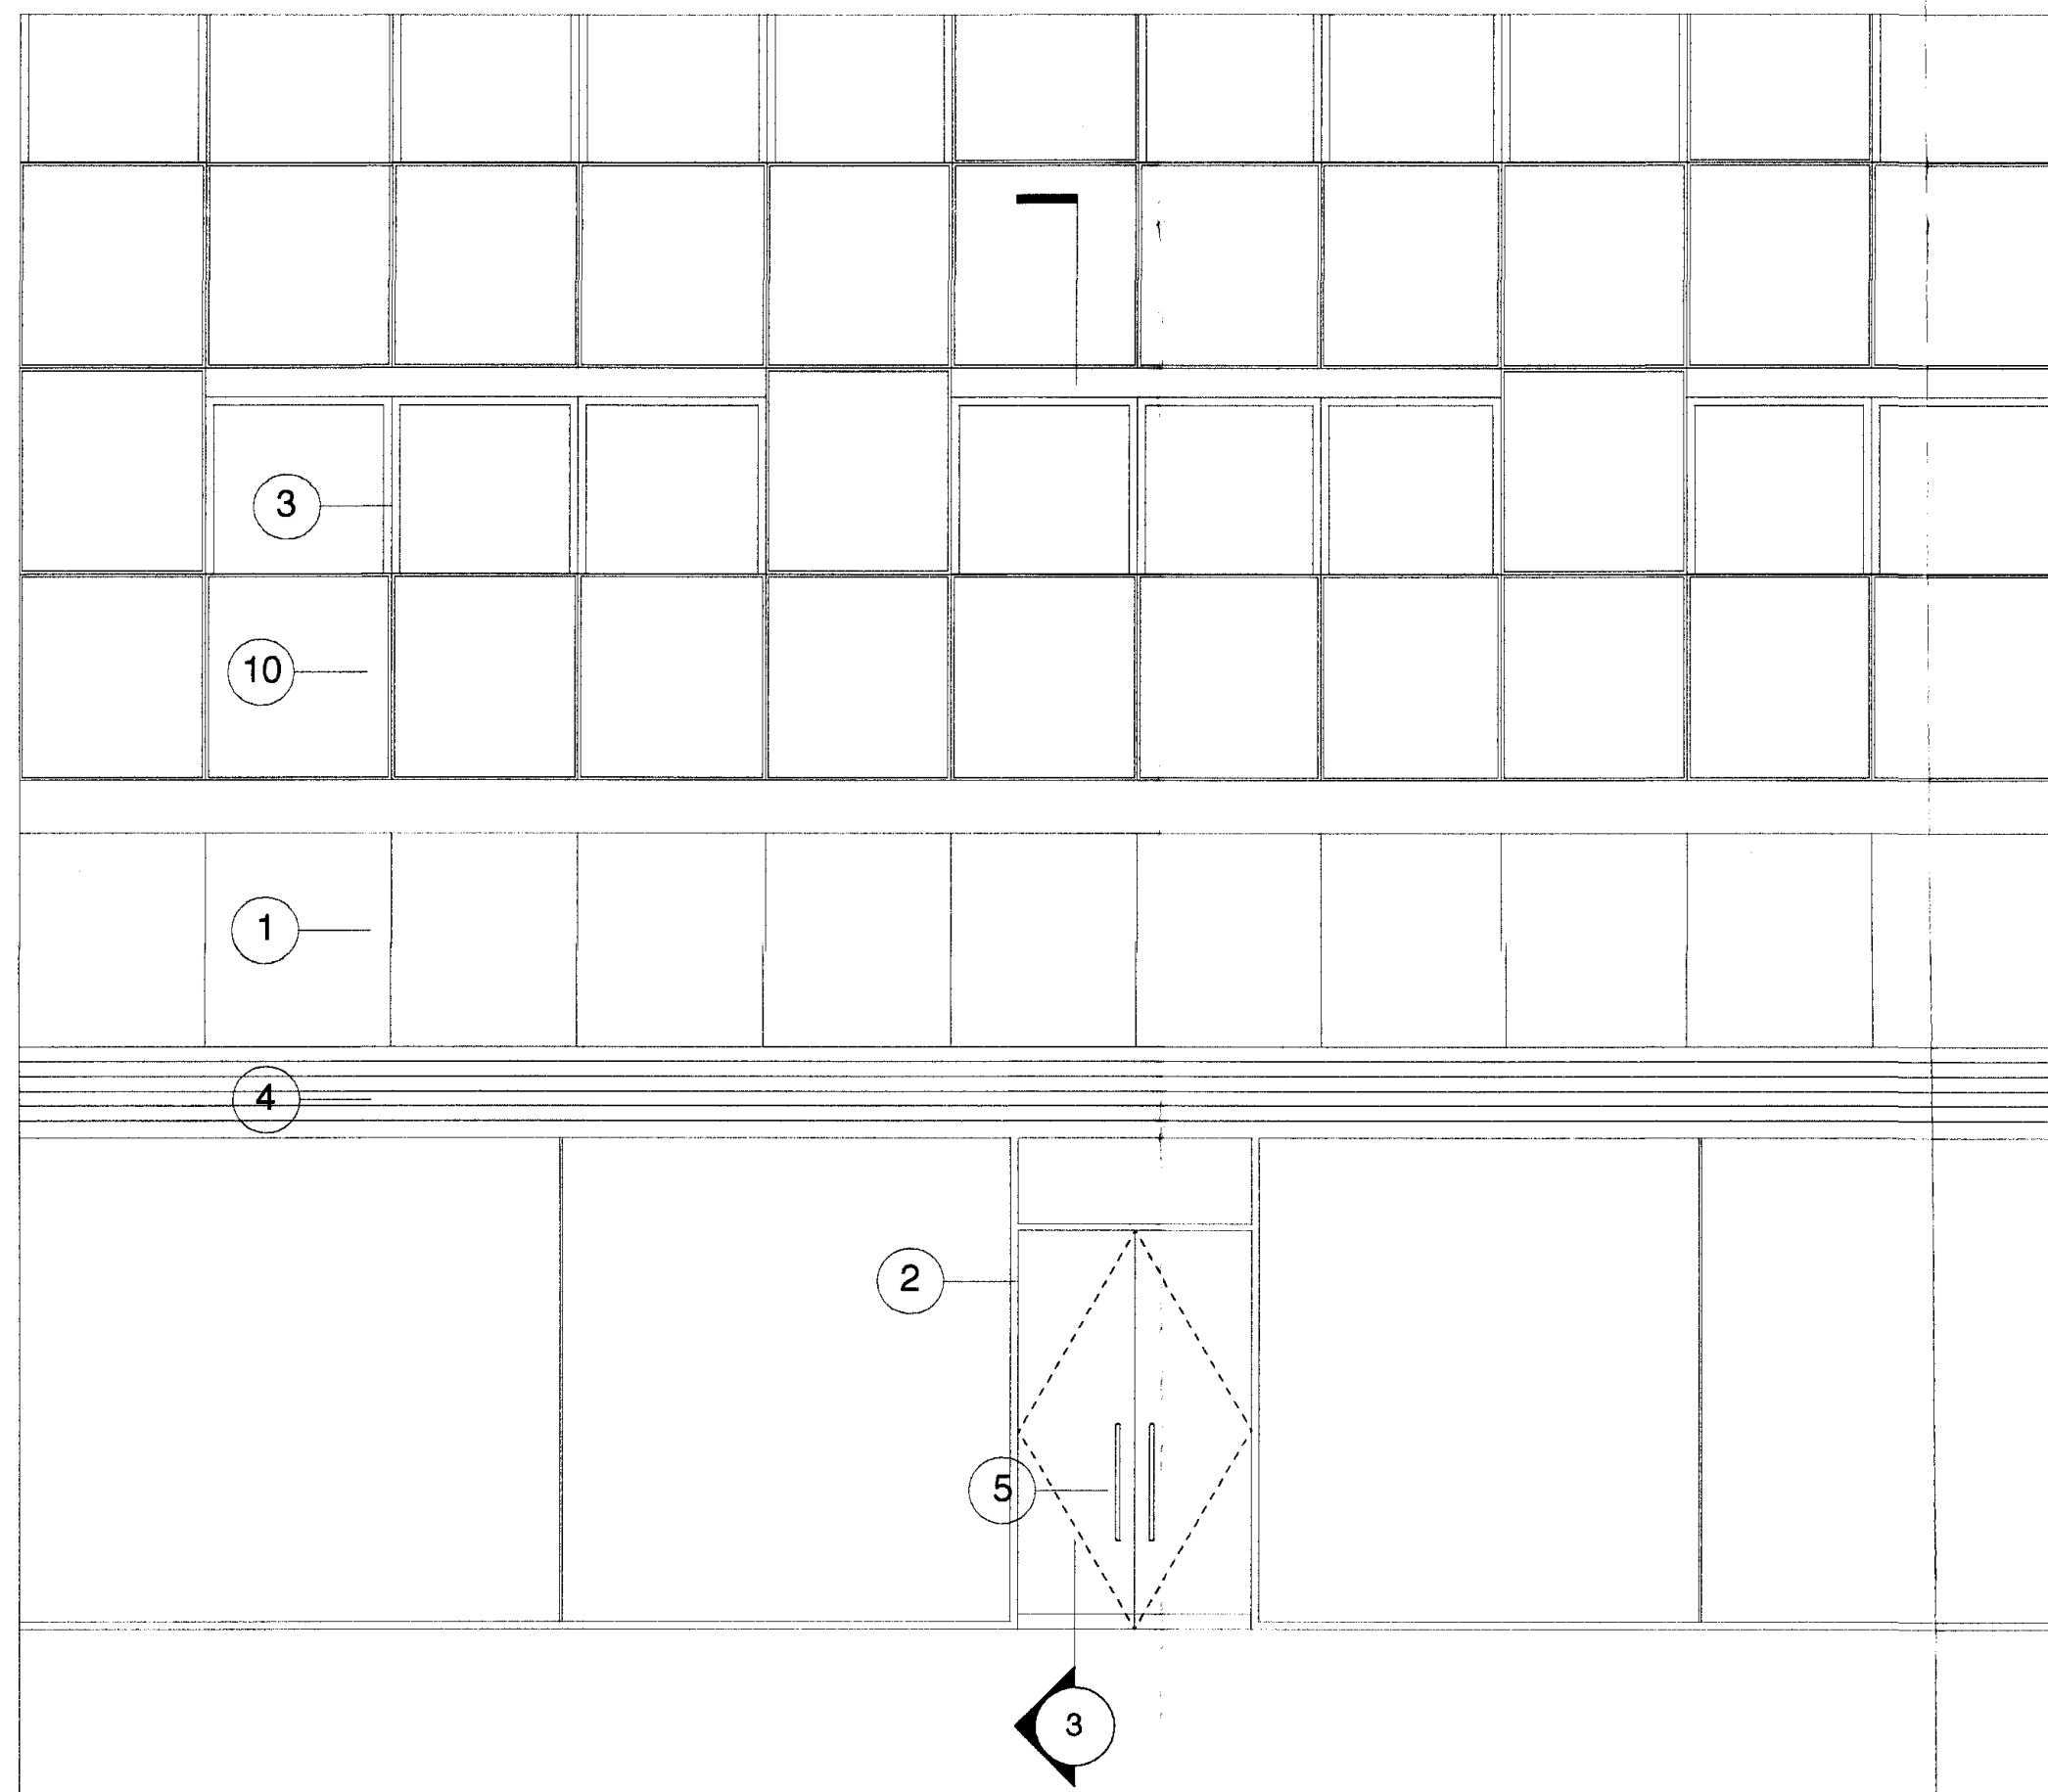


2 Elevation
Scale 1:50 @ A1

- KEY:
- 1 - STONE CLADDING
 - 2 - DOUBLE GLAZED UNIT WITH POWDER COATED FRAME
 - 3 - POWDER COATED ALUMINUM SOLAR SHADE
 - 4 - POWDER COATED ALUMINUM LOUVRE
 - 5 - STAINLESS STEEL DOOR IRONMONGERY
 - 6 - ACCESS CONTROL/LOCKING BY FOB
 - 7 - REVOLVING DOOR
 - 8 - TIMBER CLADDING
 - 9 - POWDER COATED COMPOSITE WINDOWS
 - 10 - GLASS BALUSTRADE

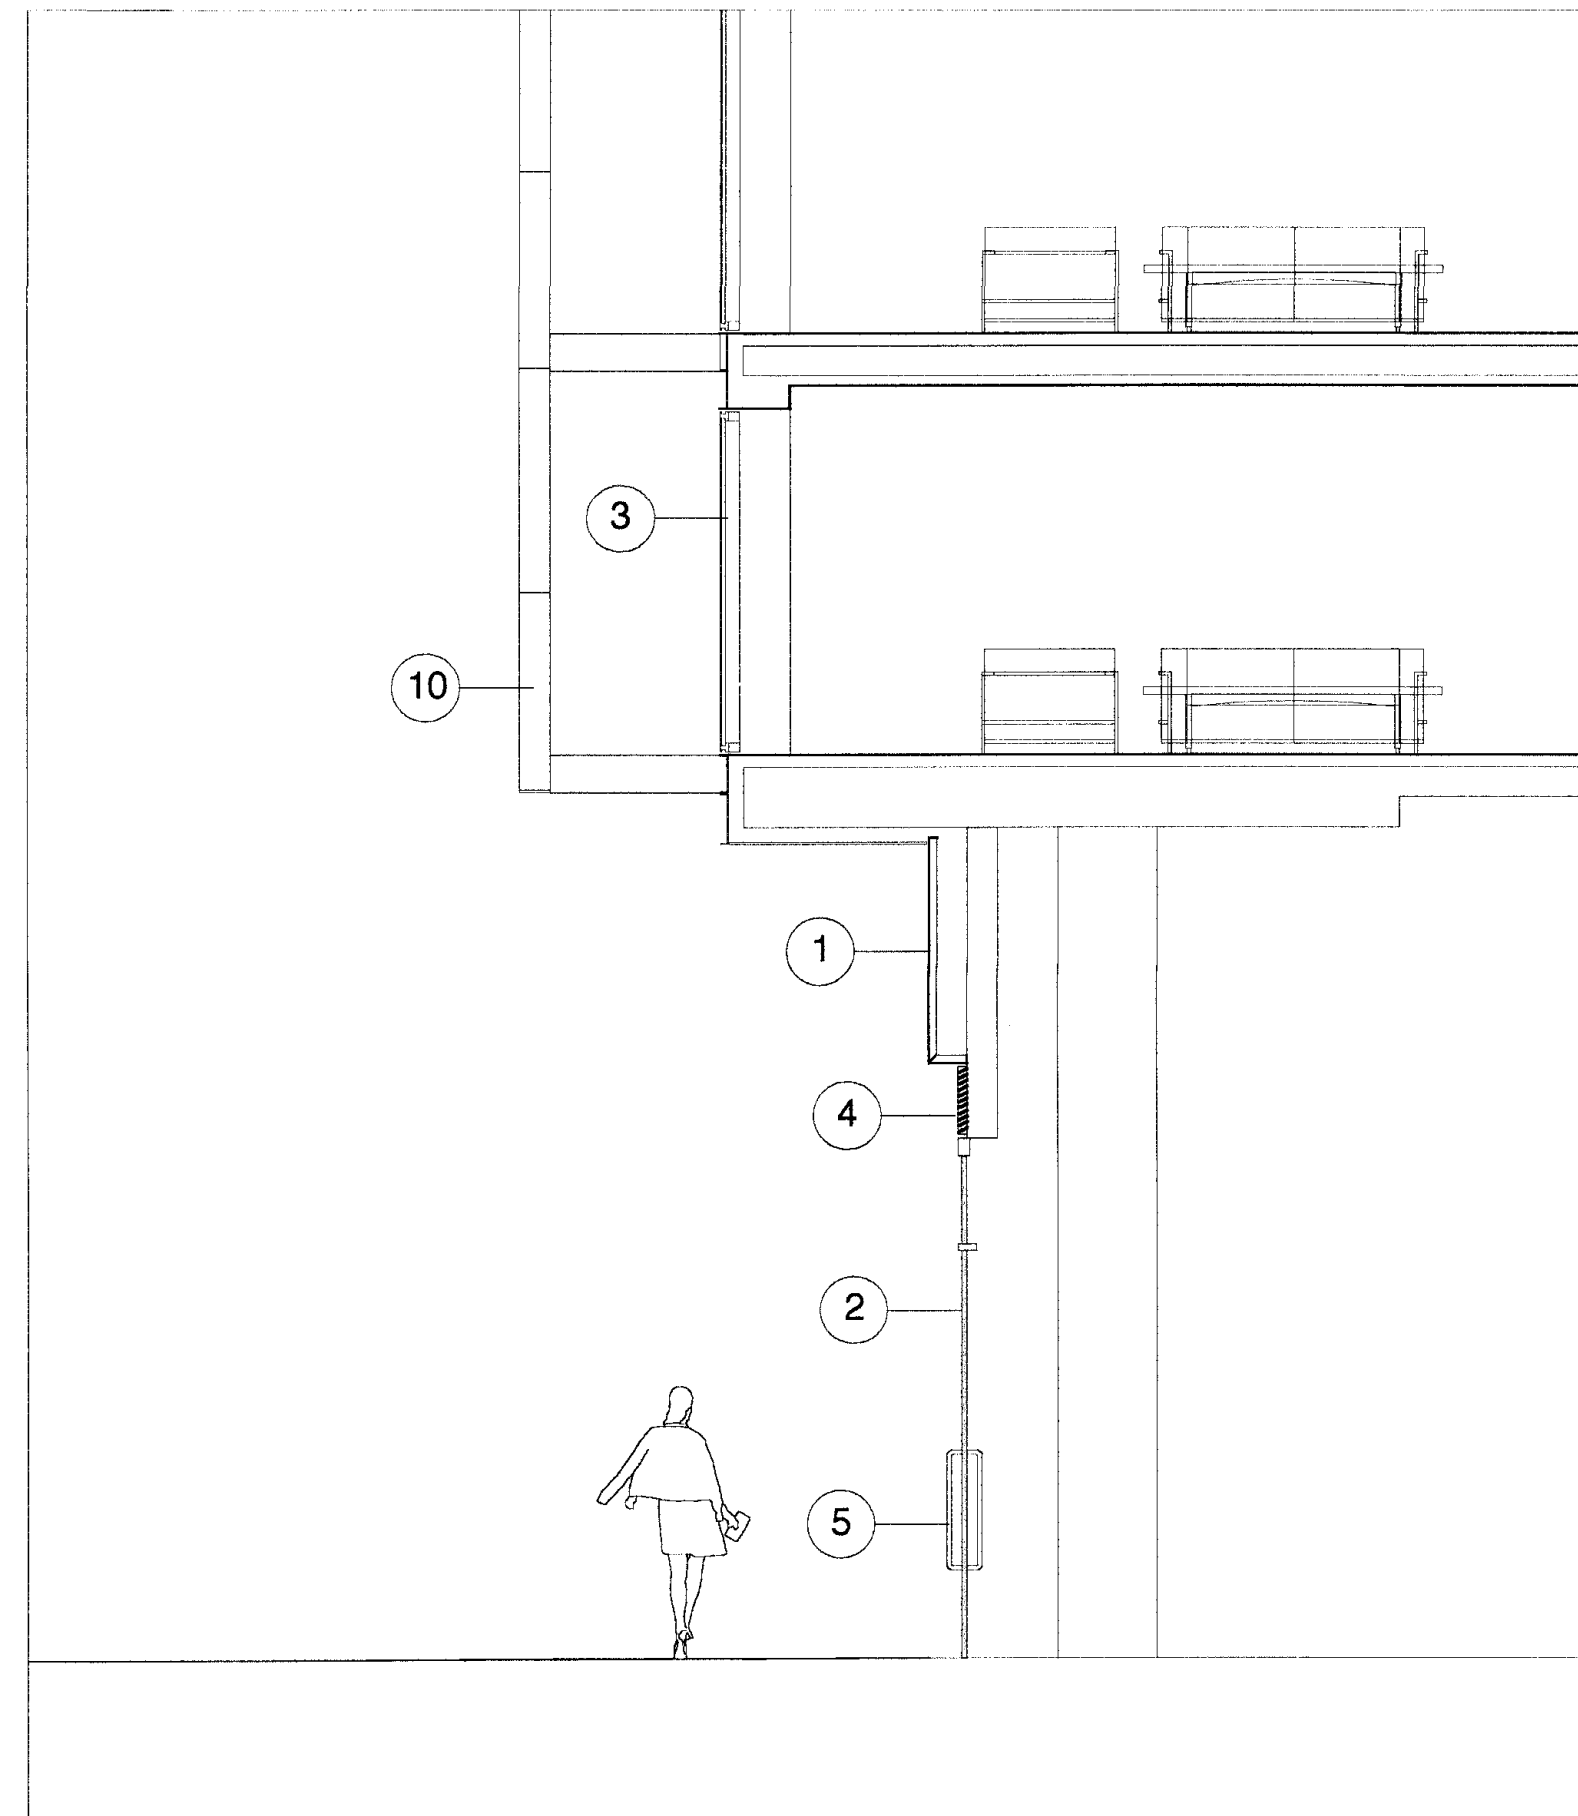

3 Section
Scale 1:50 @ A1

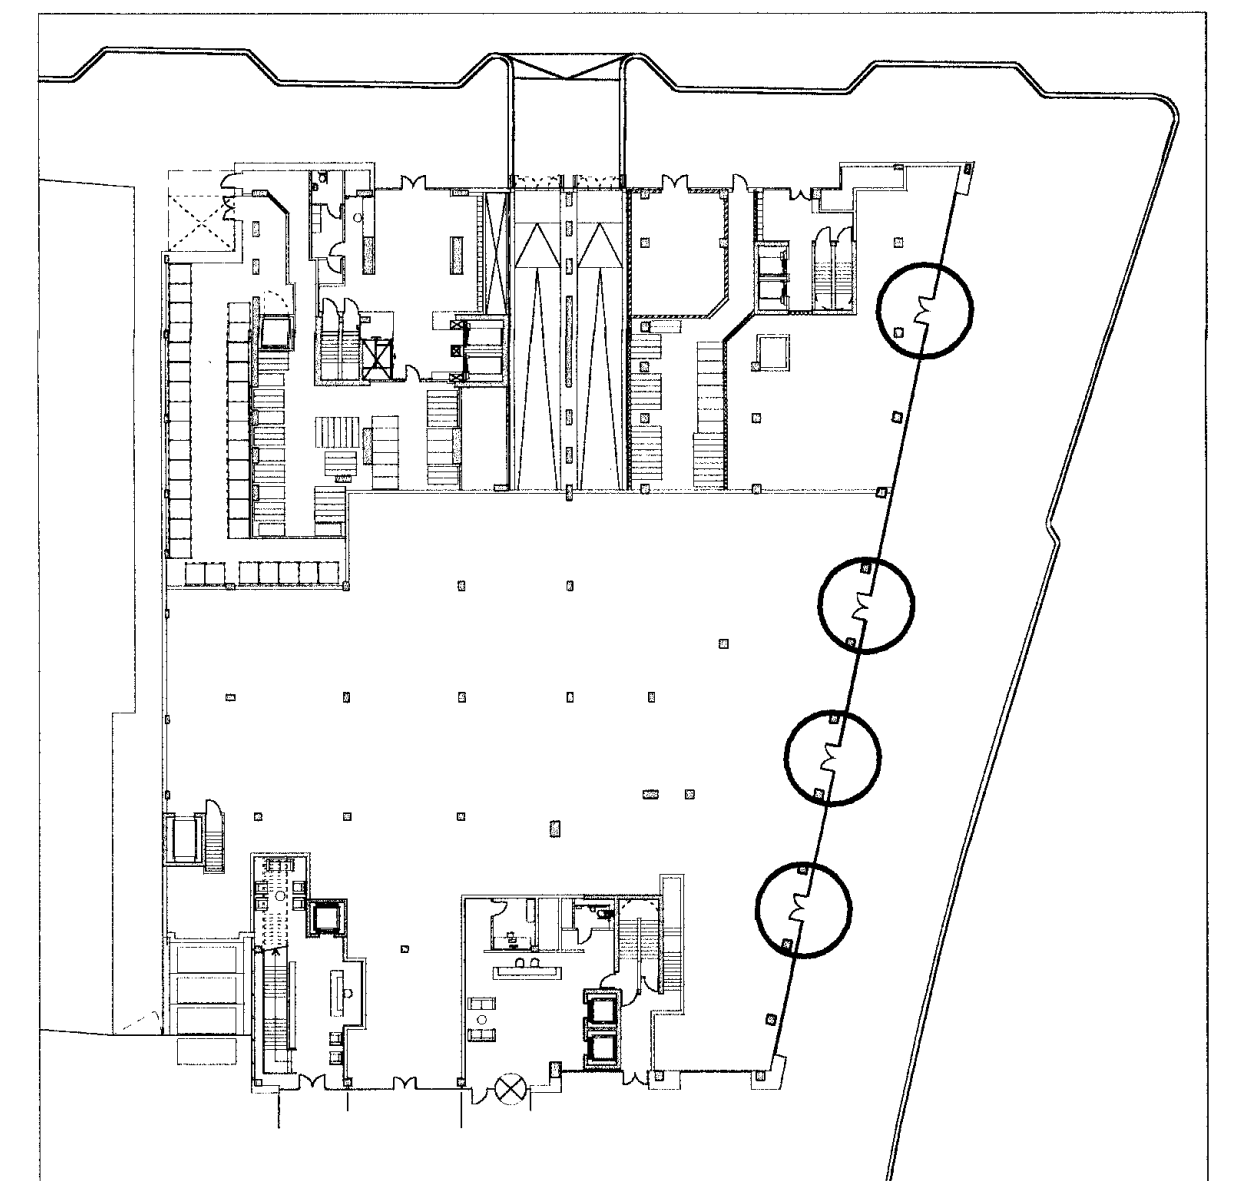

4 Location plan
Scale 1:500 @ A1