



01 SOUTH ELEVATION - RECEPTION DETAILS
1:50 AT A0

POWER OPERATED REVOLVING DOOR 2.4M DIAMETER
1.2M WIDE POWERED OPEN AUTOMATIC DOOR WITH ALUMINIUM PRESS BUTTON PEDESTAL
POWER OPERATED REVOLVING DOOR 2.4M DIAMETER
ENTRANCE COLOUMN WITH CLADDING
HIGH PERFORMANCE DOUBLE GLAZING WITH GLASS FINS

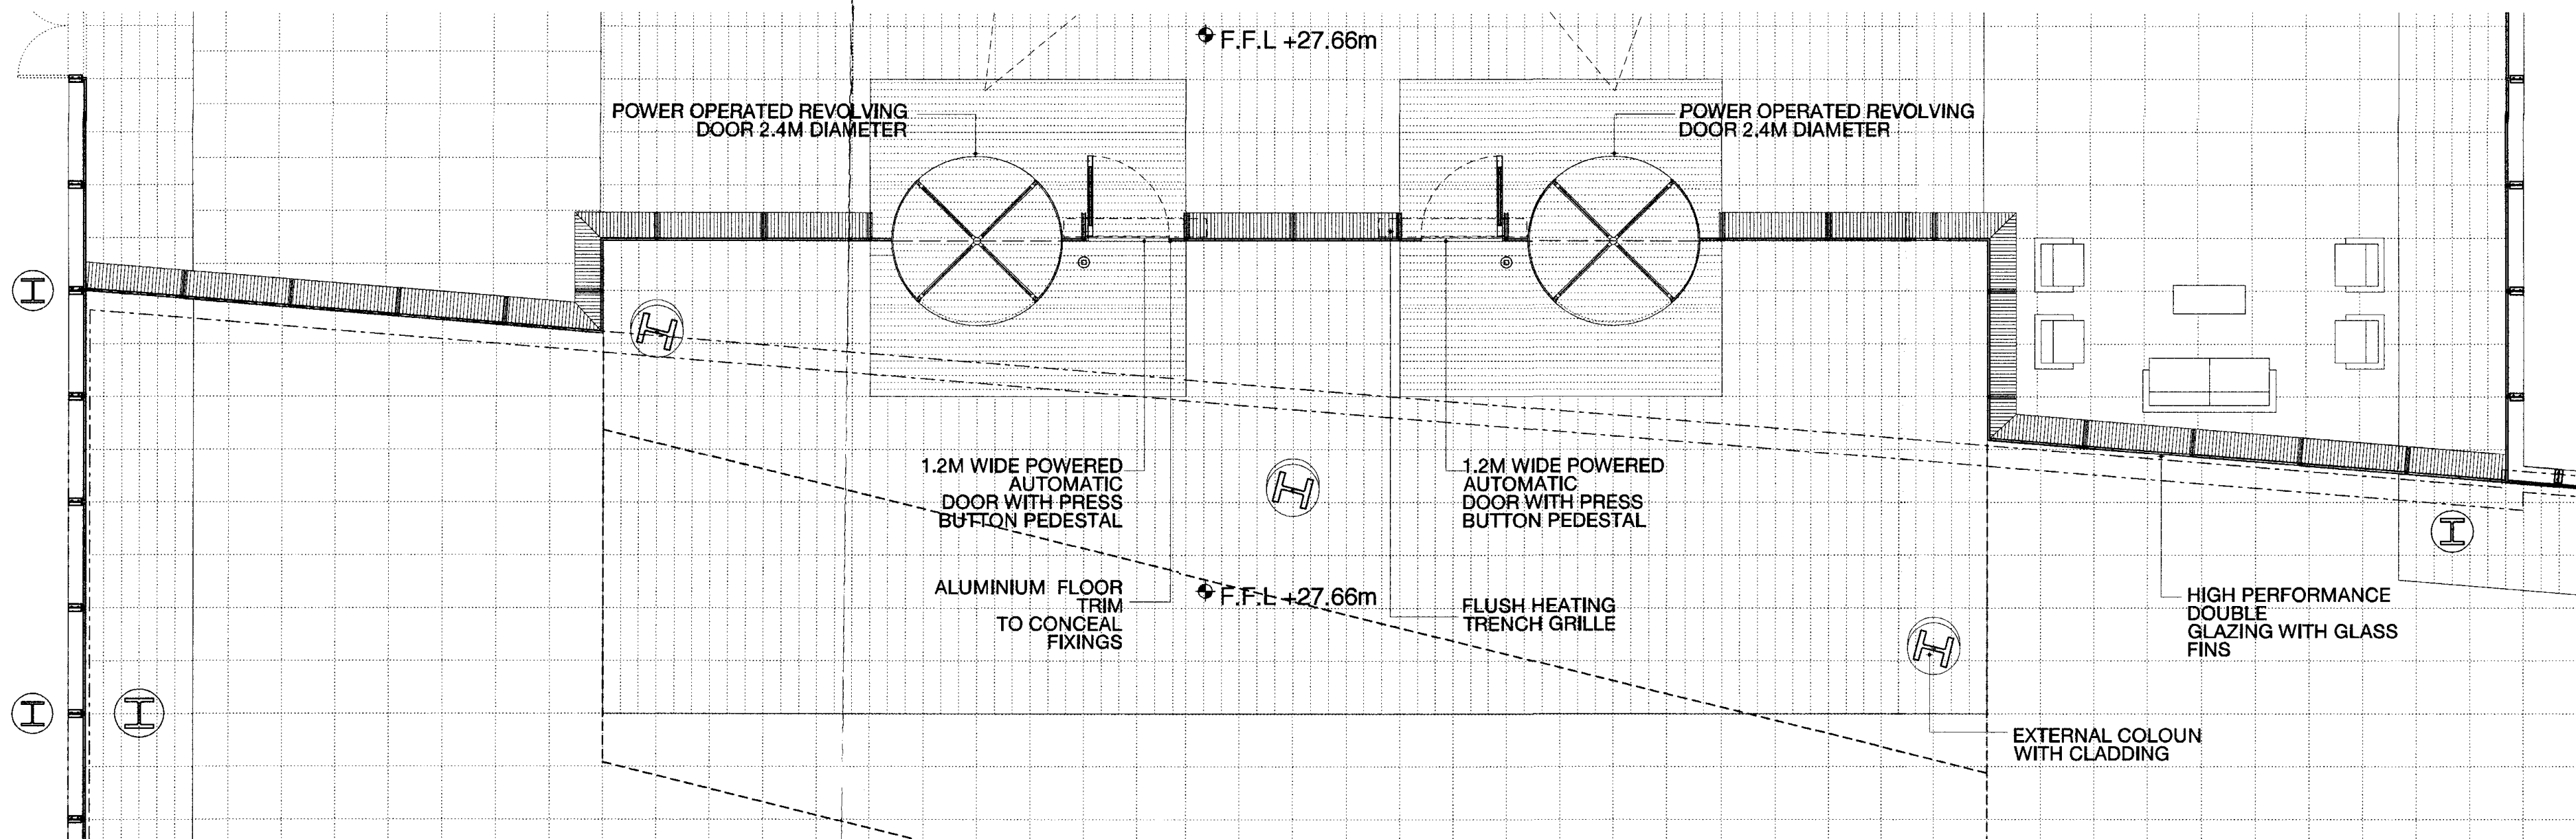


03 PART PLAN - RECEPTION DETAILS
1:50 AT A0

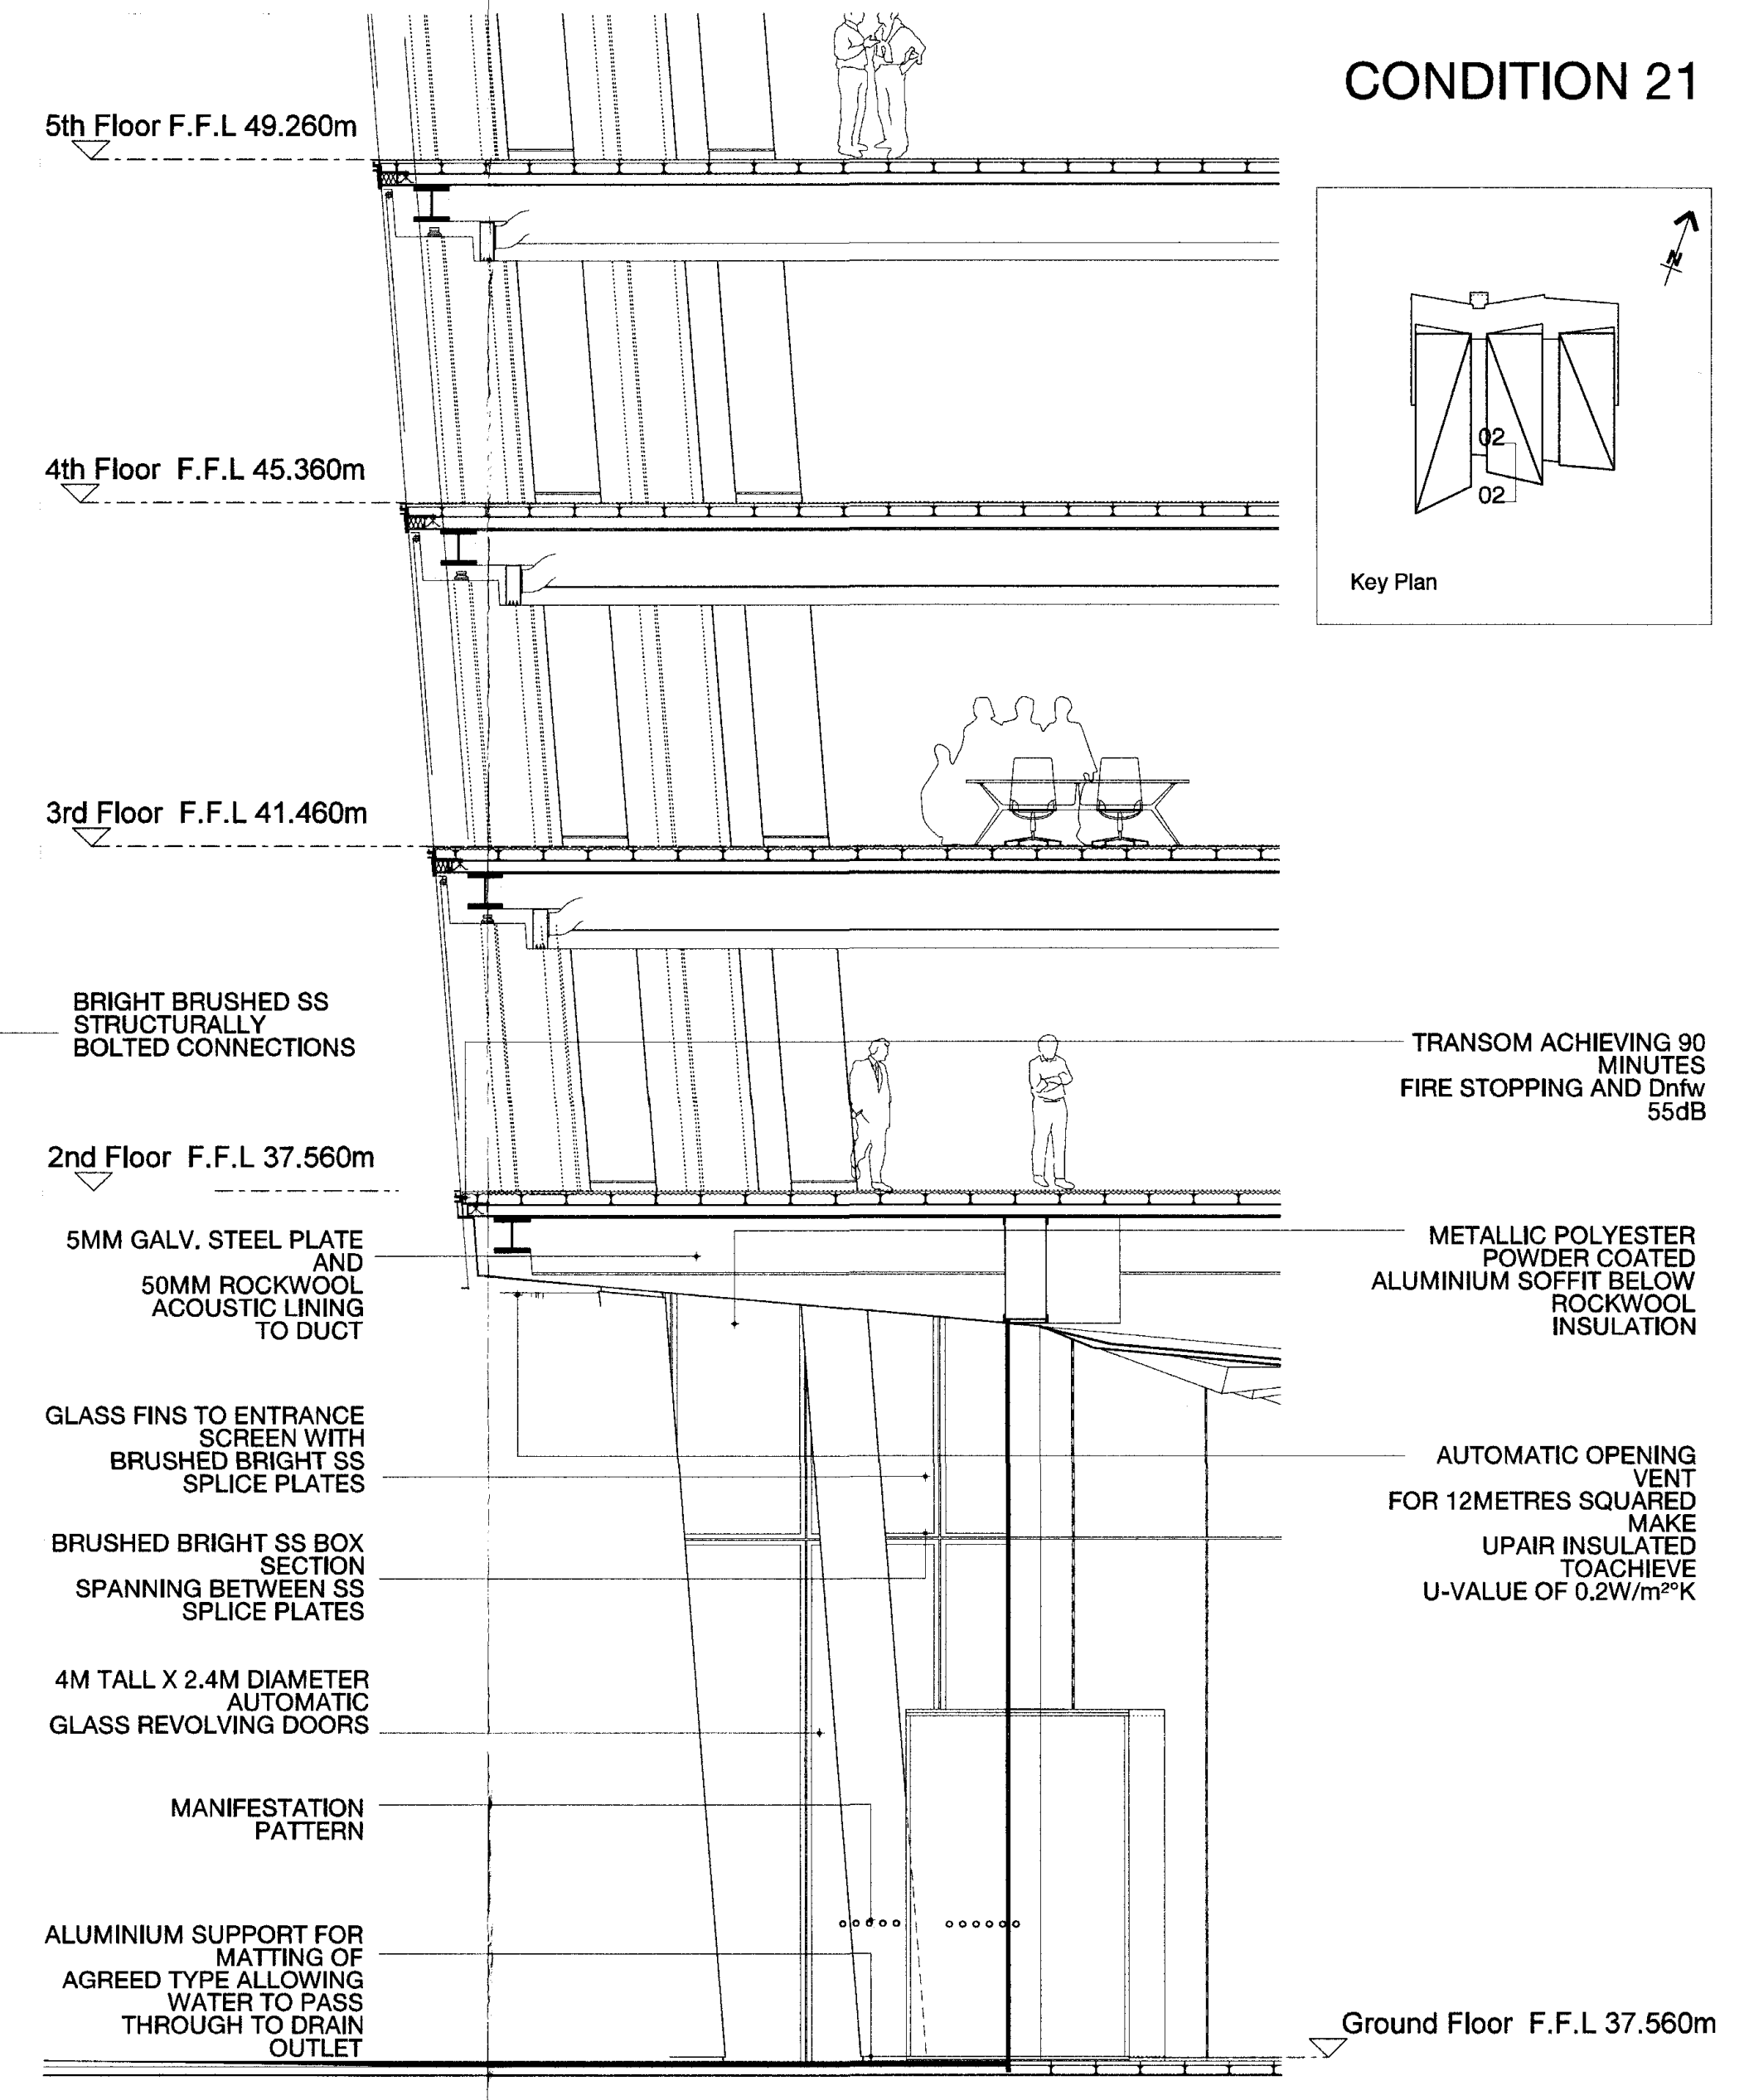

02 SECTION - RECEPTION DETAILS
1:50 AT A0

LAND DRAIN FROM BOTTOM OF REVOLVING DOOR MOTOR PIT

CONDITION 21

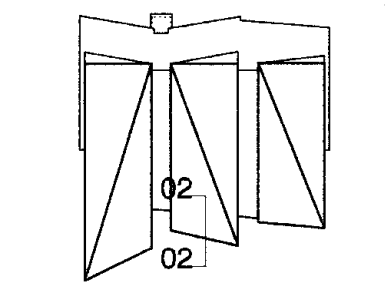

Key Plan

5th Floor F.F.L 49.260m

4th Floor F.F.L 45.360m

3rd Floor F.F.L 41.460m

BRIGHT BRUSHED SS STRUCTURALLY BOLTED CONNECTIONS

2nd Floor F.F.L 37.560m

5MM GALV. STEEL PLATE AND 50MM ROCKWOOL ACOUSTIC LINING TO DUCT

GLASS FINS TO ENTRANCE SCREEN WITH BRUSHED BRIGHT SS SPLICE PLATES

BRUSHED BRIGHT SS BOX SECTION SPANNING BETWEEN SS SPLICE PLATES

4M TALL X 2.4M DIAMETER AUTOMATIC GLASS REVOLVING DOORS

MANIFESTATION PATTERN

ALUMINIUM SUPPORT FOR MATTING OF AGREED TYPE ALLOWING WATER TO PASS THROUGH TO DRAIN OUTLET

TRANSOM ACHIEVING 90 MINUTES FIRE STOPPING AND Dnfw 55dB

METALLIC POLYESTER POWDER COATED ALUMINIUM SOFFIT BELOW ROCKWOOL INSULATION

AUTOMATIC OPENING VENT FOR 12METRES SQUARED MAKE UP AIR INSULATED TO ACHIEVE U-VALUE OF 0.2W/m²K

Ground Floor F.F.L 37.560m

Rev	Date	Description	By	Chkd	App
1	04/06/10	Discharge of planning conditions - Draft	JS	JL	GM
2	04/06/10	Discharge of planning conditions - Draft	JS	JL	GM
3	04/06/10	Discharge of planning conditions	JS	JL	GM

Do not Scale. Use figured dimensions only. All dimensions to be checked on site.
All drawings to be read in conjunction with the Engineer's drawings. Any discrepancies between consultants drawings to be reported to the Architect before any work commences.
The Contractor's attention is drawn to the Health & Safety matters identified in the Health & Safety plan as being potentially hazardous. These items should not be considered as a complete and final list. The Work Package Contractor's normal Health and Safety obligations still apply when undertaking constructional operations both on and off site.

Project	Regent's Place	Drawn/Chkd	JG/JL	App	GM
Title	Entrance details - Main entrance - Commercial block - Triton Square	Date	04/06/10	Scale	1:50
Project no.	351	Project no.	WE-A-070-21-01	Rev.	B

WilkinsonEyre.Architects

Copyright WilkinsonEyre Architects Ltd