



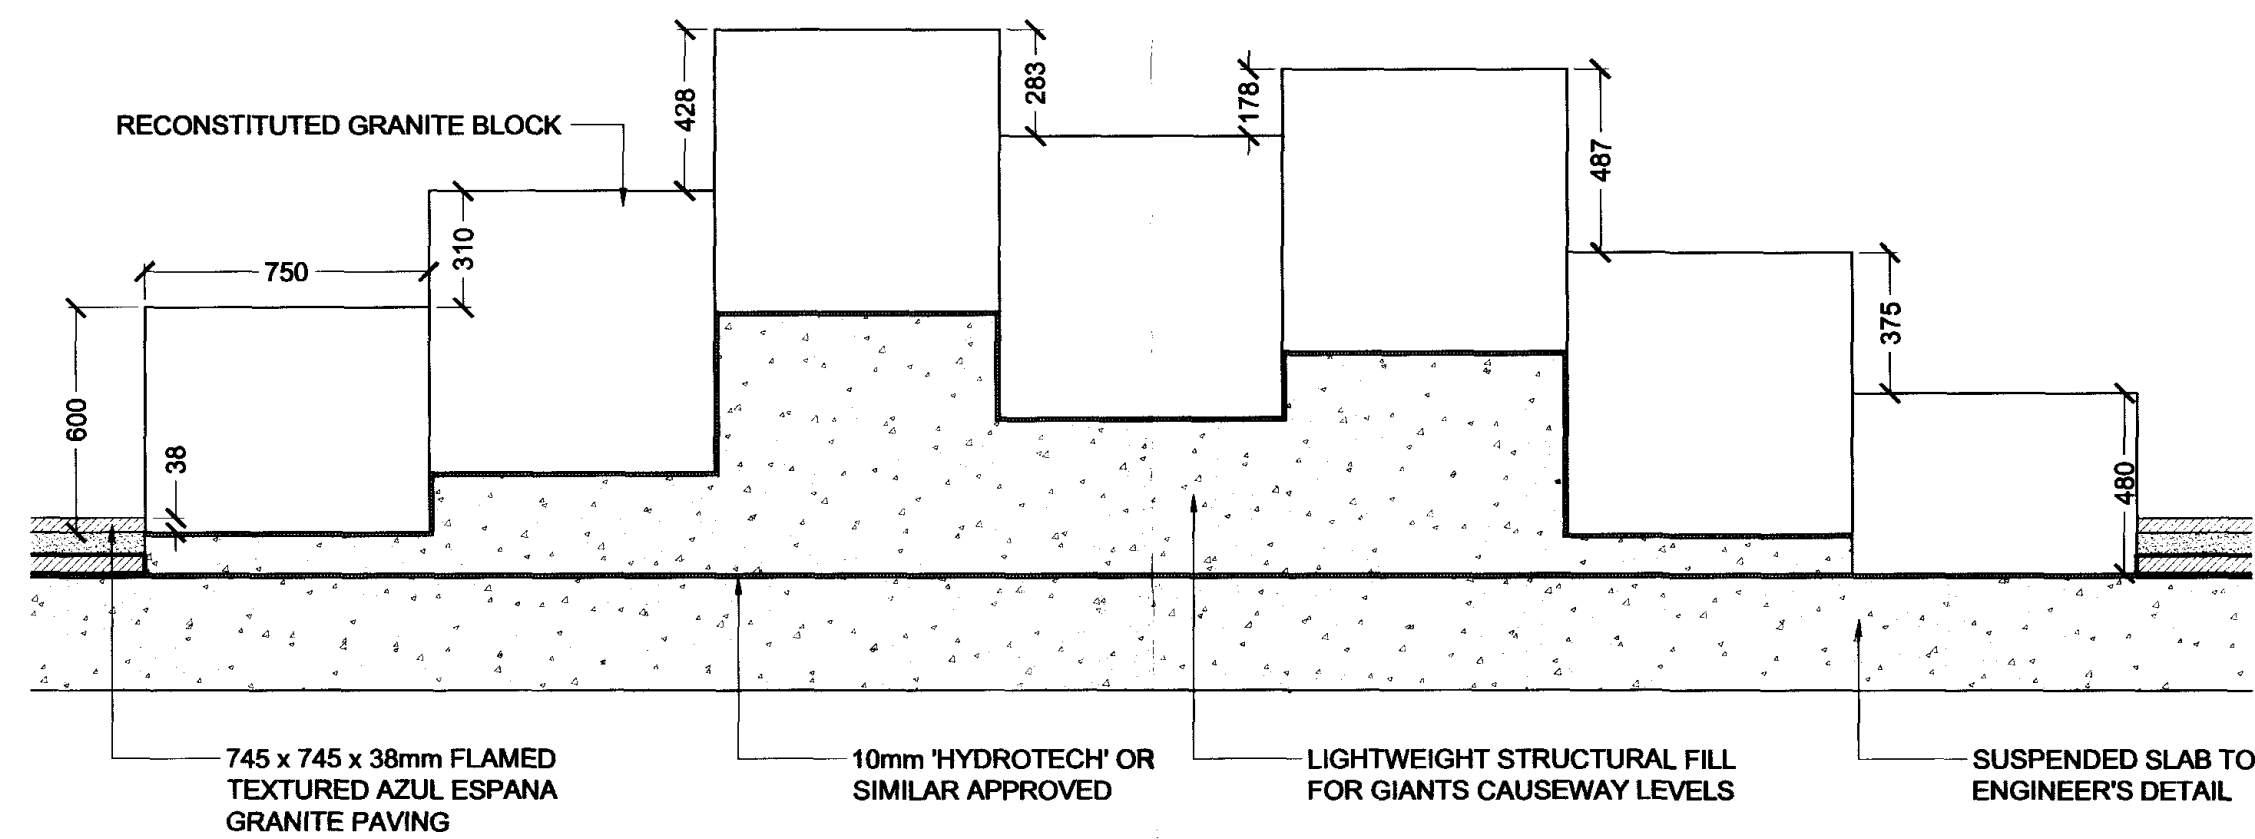

1 GIANTS CAUSEWAY SECTION
SCALE 1:20

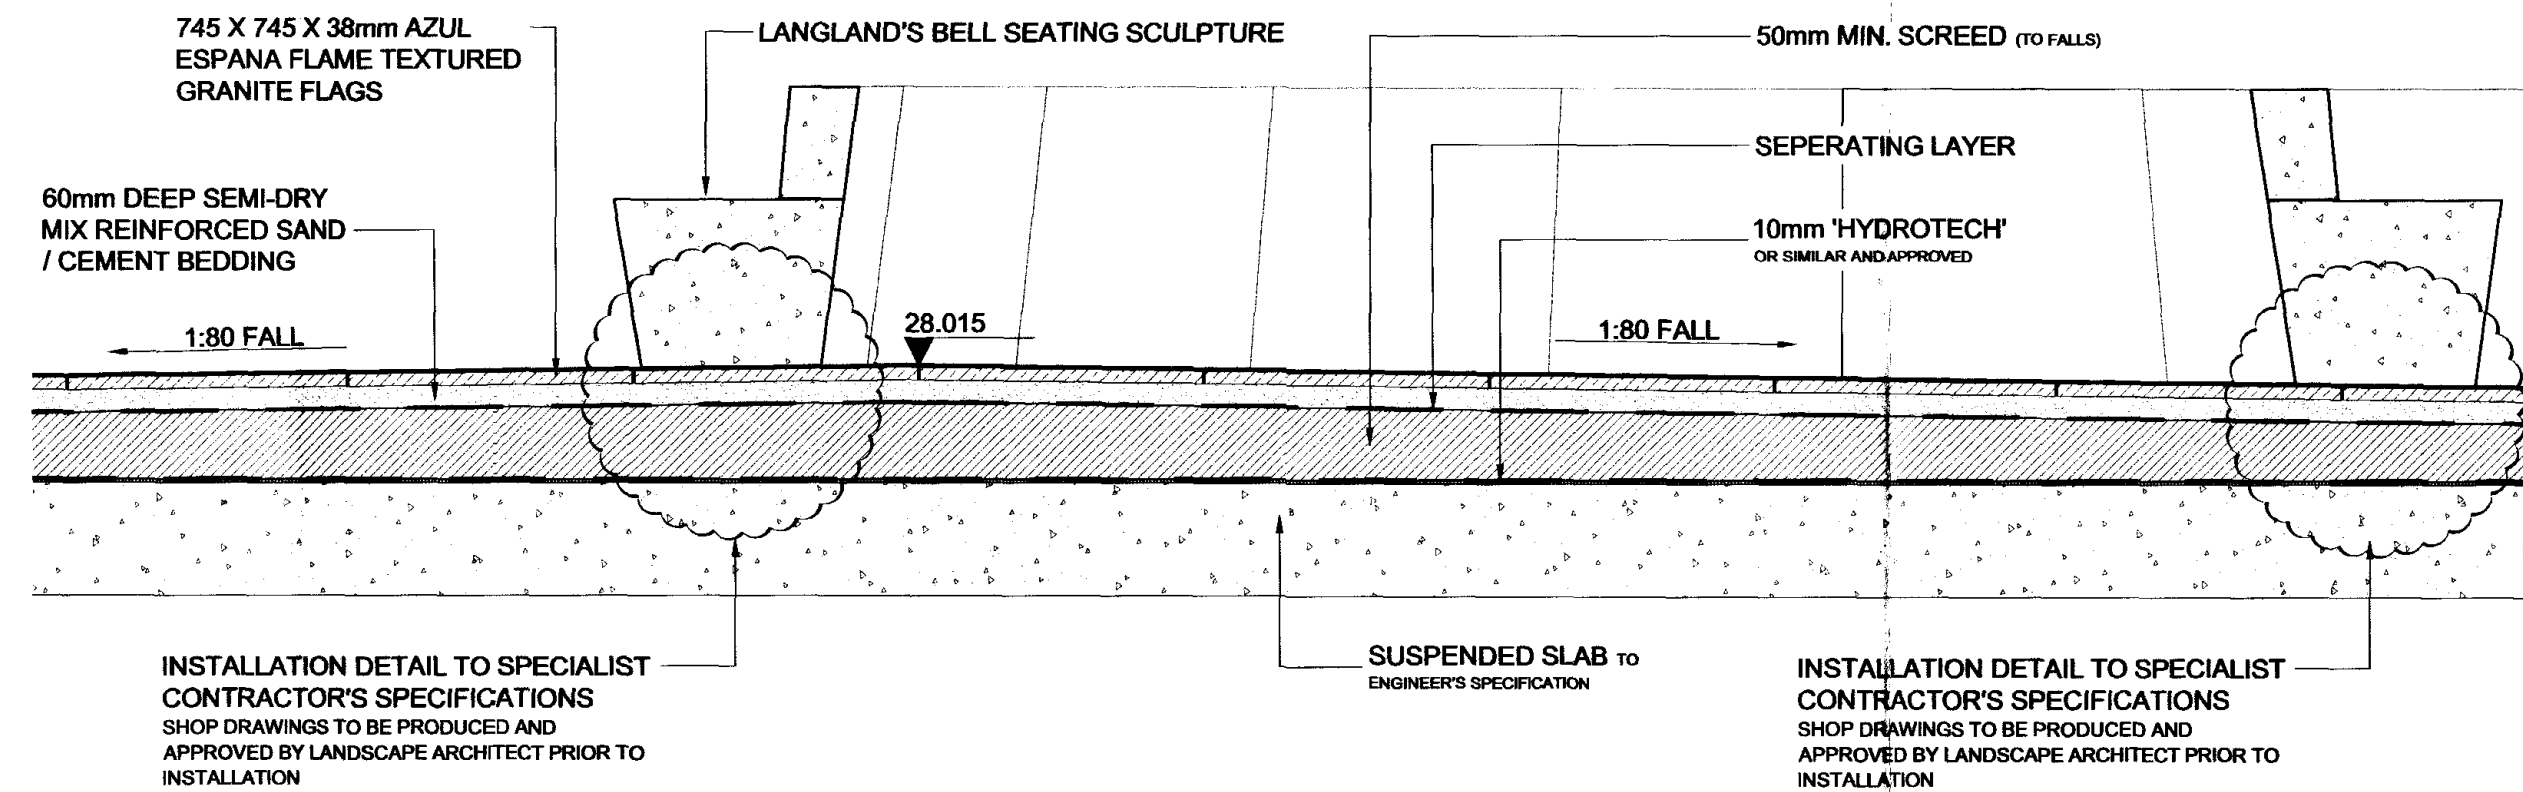

2 LANGLAND'S BELL SEATING SCULPTURE
SCALE 1:20

C	Sections 3 and 4 Removed	06/10/10	AM	AM
B	Sections 3 and 4 Updated	15/08/10	SC	
A	Sections 3 and 4 added	17/06/10	AM	
no.	revision	date	by	check

DO NOT SCALE	
Copyright EDCO Design Chartered Landscape Architects 2006	
status	PLANNING
project	REGENT'S PLACE - NEQ
client	BRITISH LAND
architect	WEAM+M
engineer	HY



EDCO Design

EDCO Design London Limited
Chartered Landscape Architects
Durham House, 4th floor
Ardley Grove
London
SW20 0LQ
tel: 020 8944 9856
fax: 020 8946 3220
E-mail: mds@edcodesign.com

LANDSCAPE DETAILS			
scale	AS SHOWN	drawn by	MA
contract	C326	date	20 05 10
drawing	D9010	checked	AM
		rev	C