



NOTES  
DIMENSIONS TO BE CONFIRMED  
ON SITE

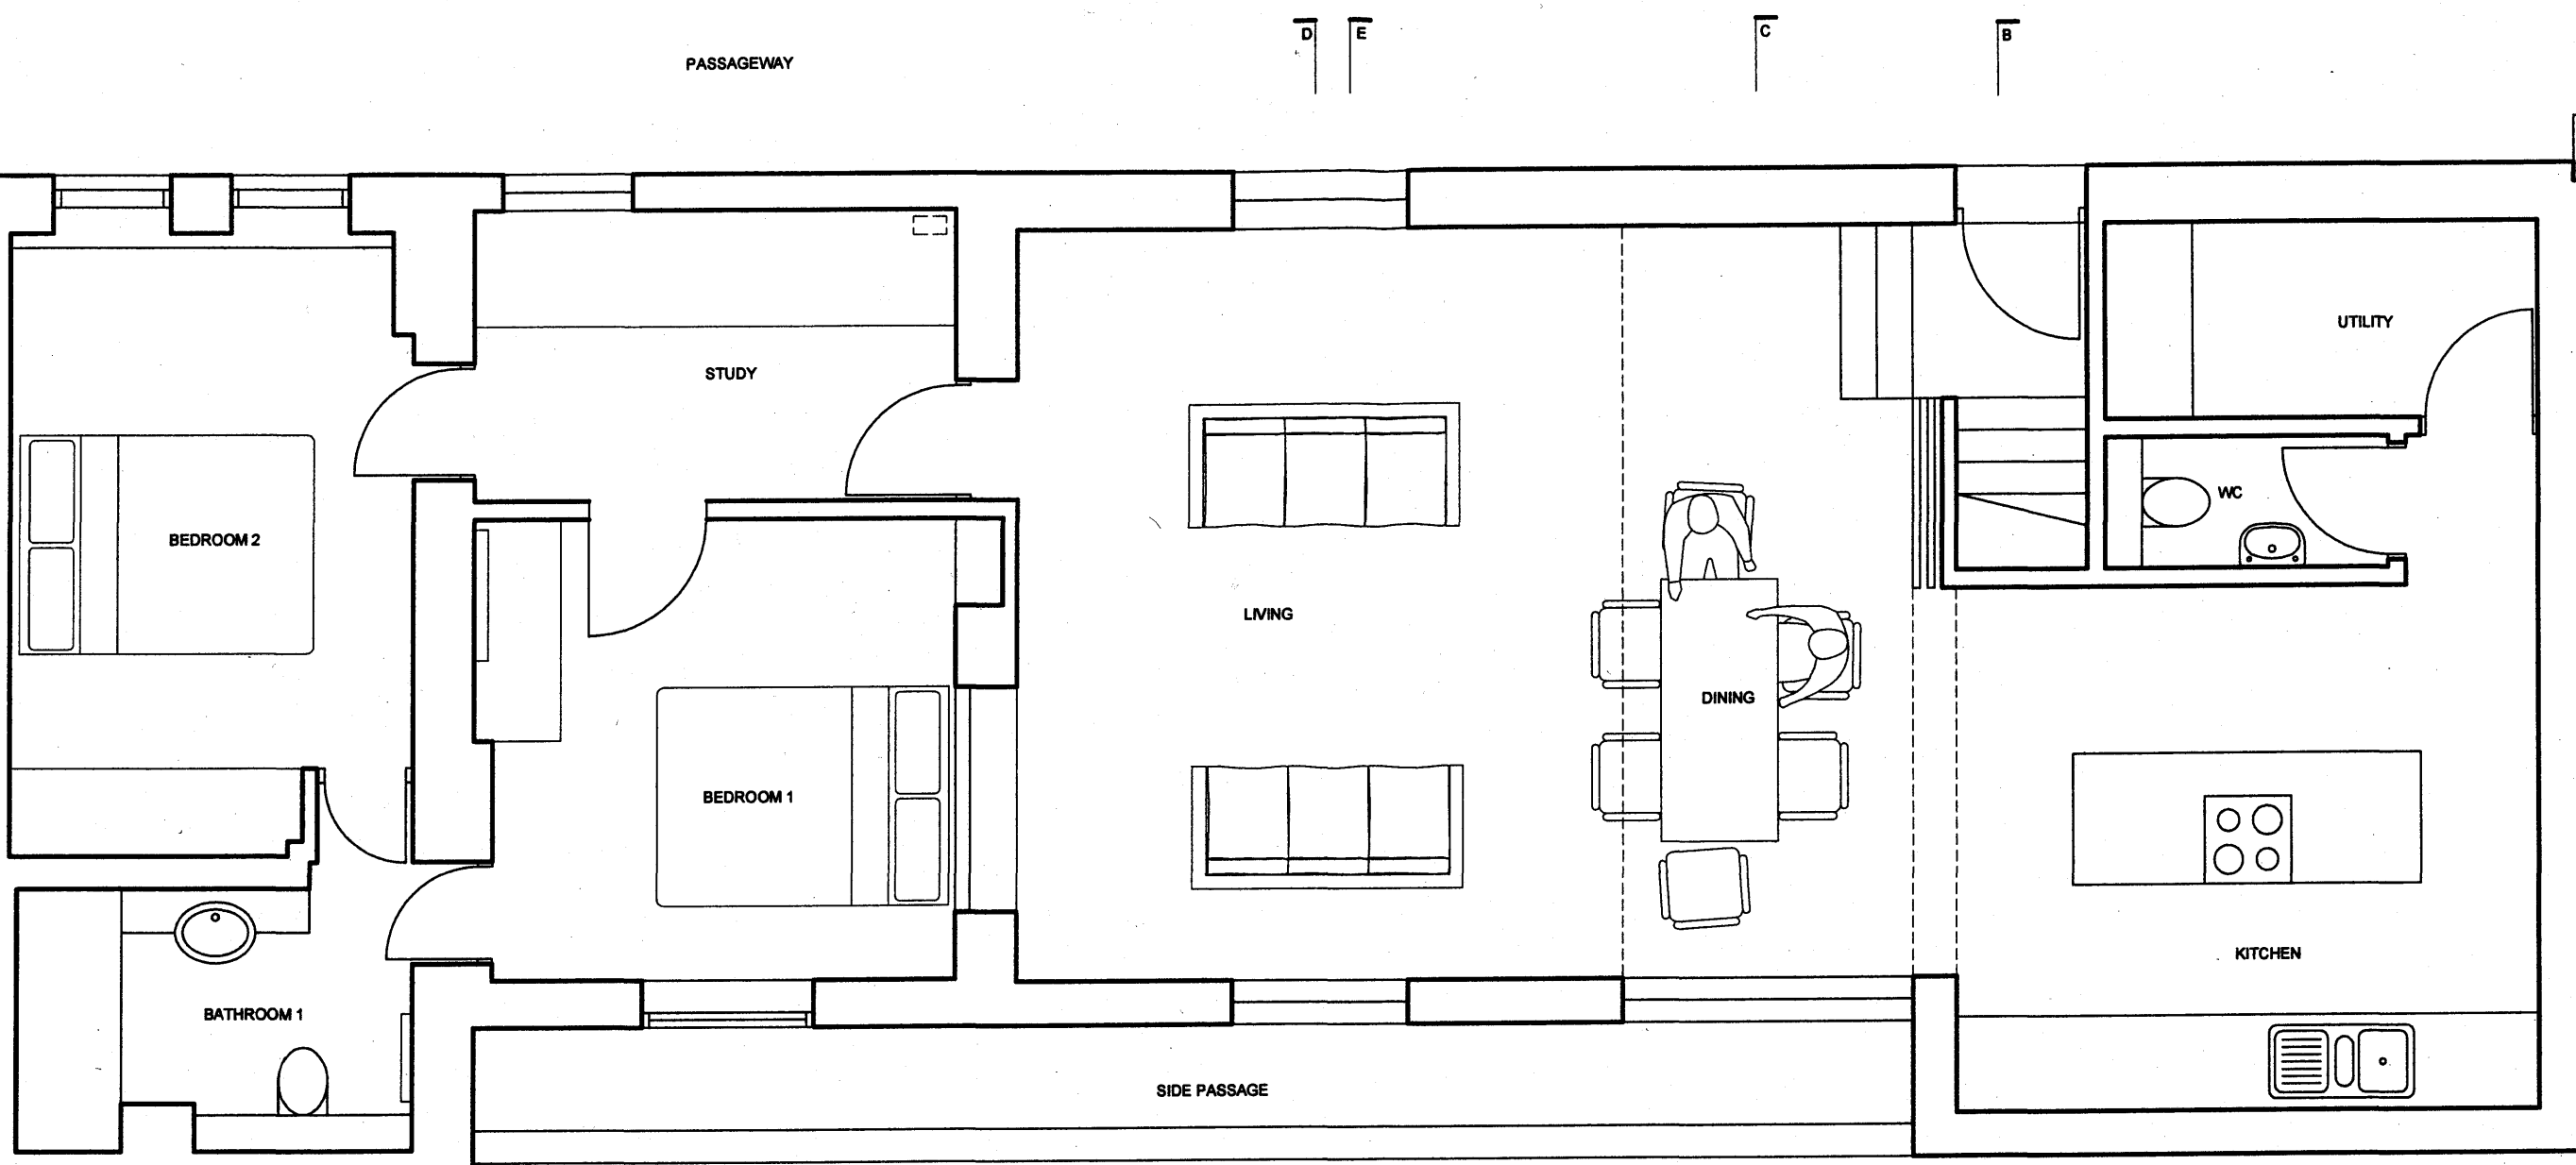

RECEIVED  
30 SEP 2010

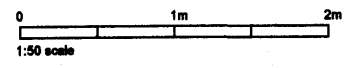

<b>DAVIES ARCHITECTURE</b> © 28 ELLIOTT SQ LONDON NW3 3SU TEL 020 7483 0669
<b>JOB</b> WILL HORTON 1A MALL STUDIOS TASKER ROAD
<b>TITLE</b> PROPOSALS PLAN GROUND
<b>DATE</b> 18.8.10 <b>SCALE</b> 1:50 @A3
<b>DRAWING NO</b> MAL-PL-GA-01