




ELEVATION ON WINDOW
(SCALE 1:10 AT A1)

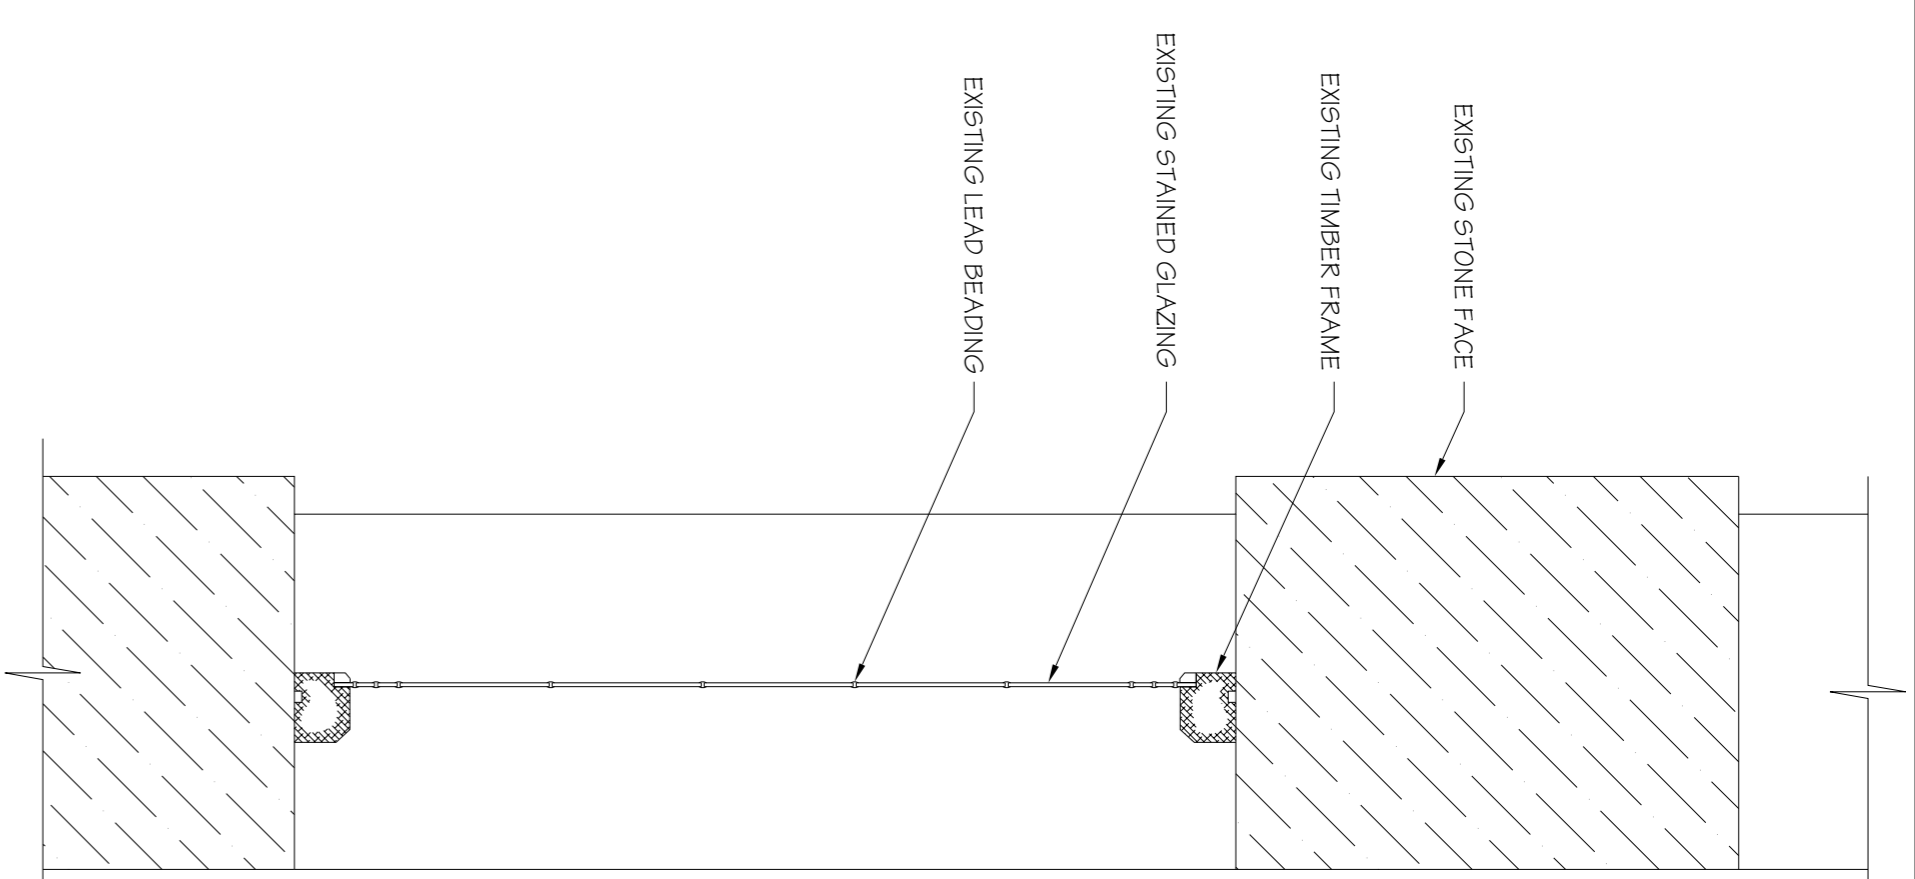

TYPICAL SECTION THROUGH EXISTING WINDOWS
(SCALE 1:10 AT A1)

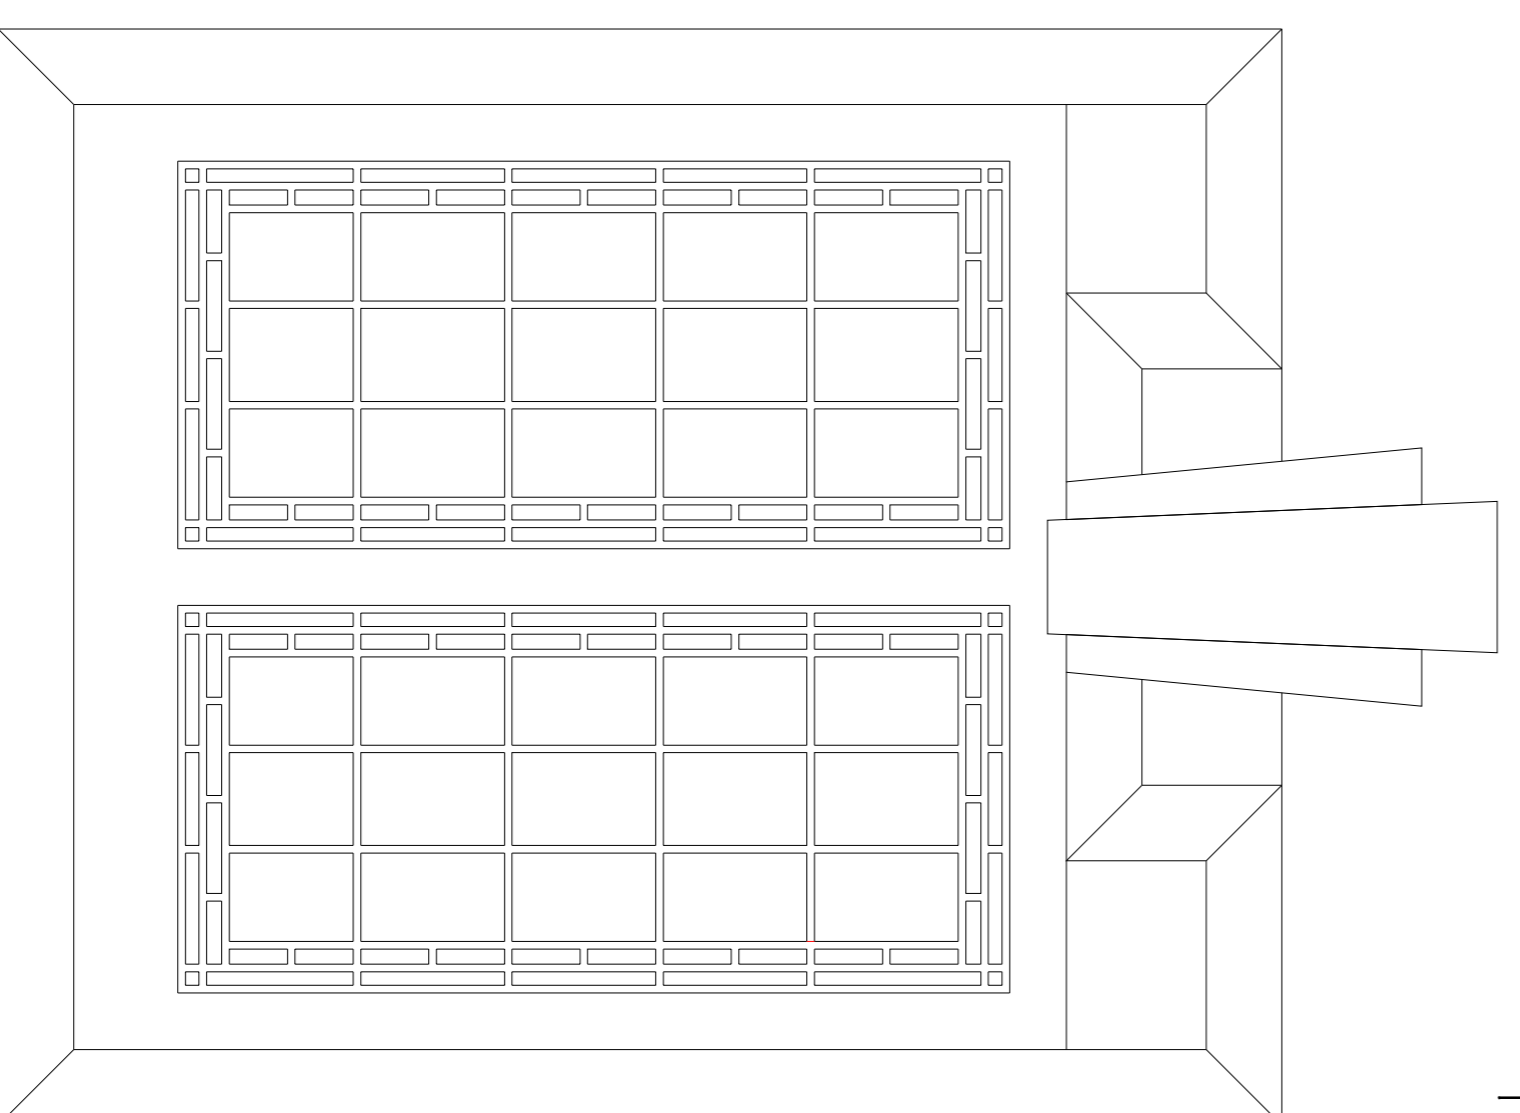


ELEVATION ON WINDOW
(SCALE 1:10 AT A1)

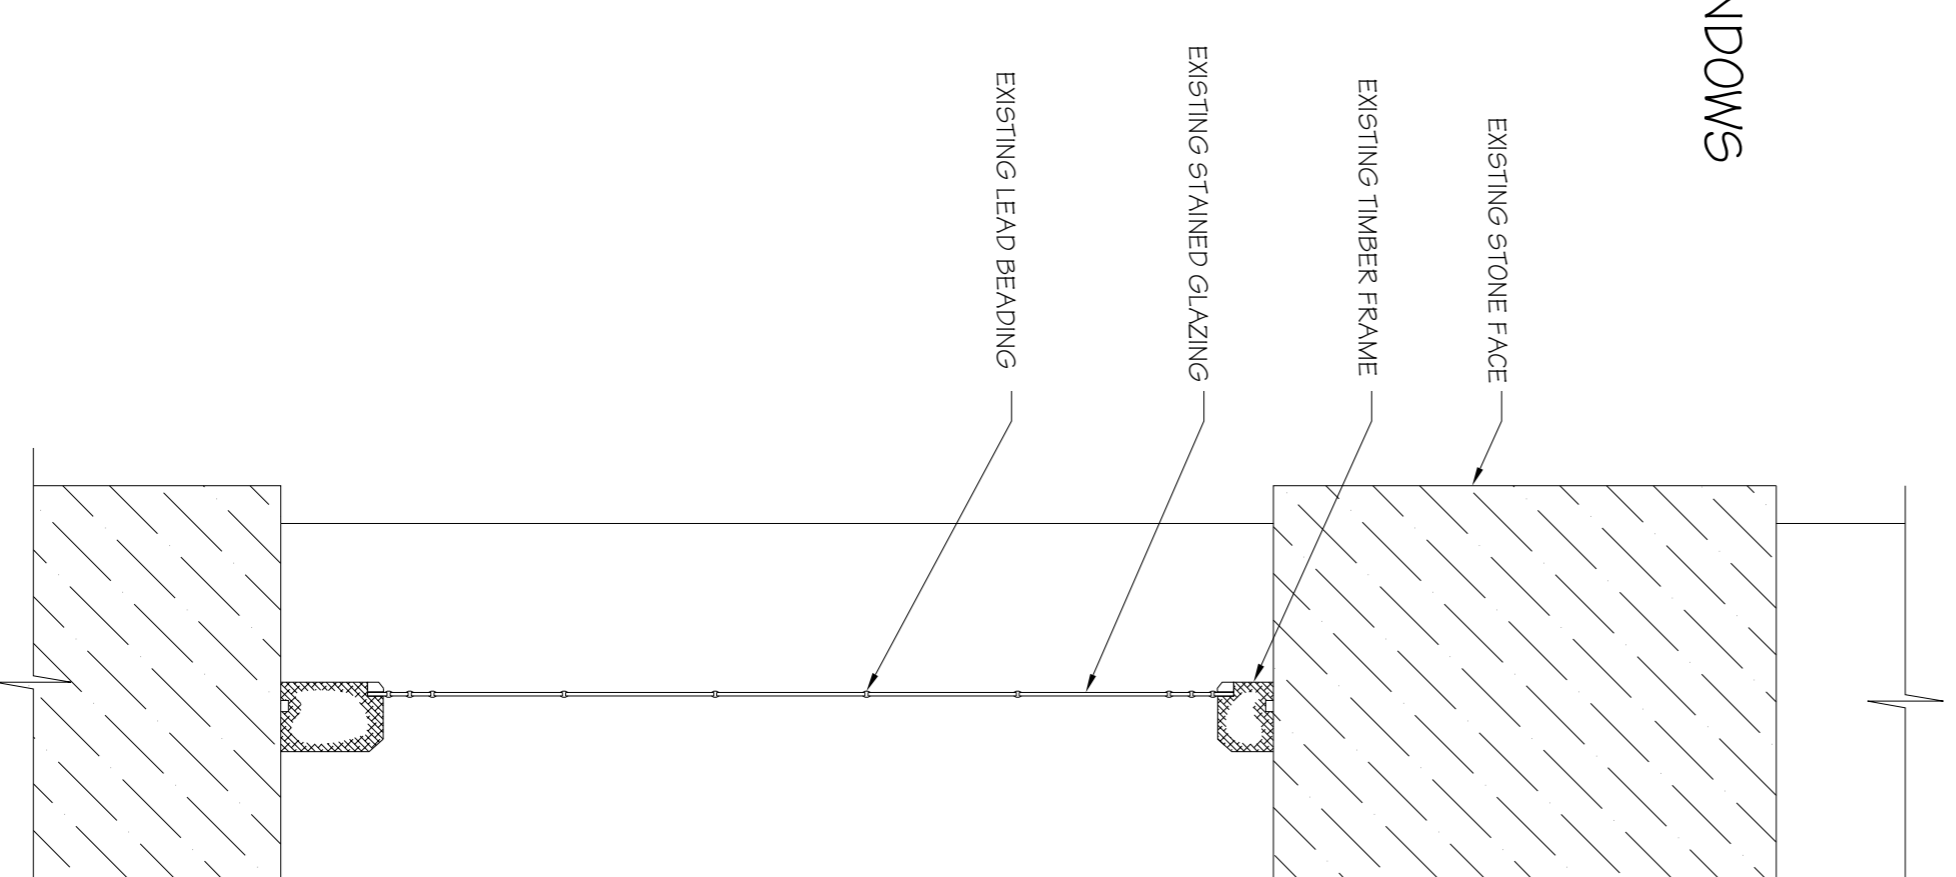

TYPICAL SECTION THROUGH EXISTING WINDOWS
(SCALE 1:10 AT A1)

FOR APPROVAL

Rev.	Date	Description	By
Revisions			

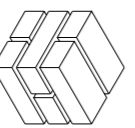
Michael Jackson Consulting
 Chartered Structural Engineers
 204 BOTTON ROAD
 MANCHESTER M20 3BN
 Tel: 0161 790 4404
 Fax: 0161 790 4405

Client

Shaftesbury Theatre

Project
**SHAFTESBURY THEATRE
 ELEVATION REFURBISHMENT**

Drawing Title
**EXISTING ELEVATIONS AND
 SECTIONS ON WINDOWS**

Scale	Date	Drawn	Checked	Passed
A3 SHOWN	22/04/10	DS		

DRC. No: **1036-591**