




ELEVATION ON WINDOW
(SCALE 1:10 AT A1)

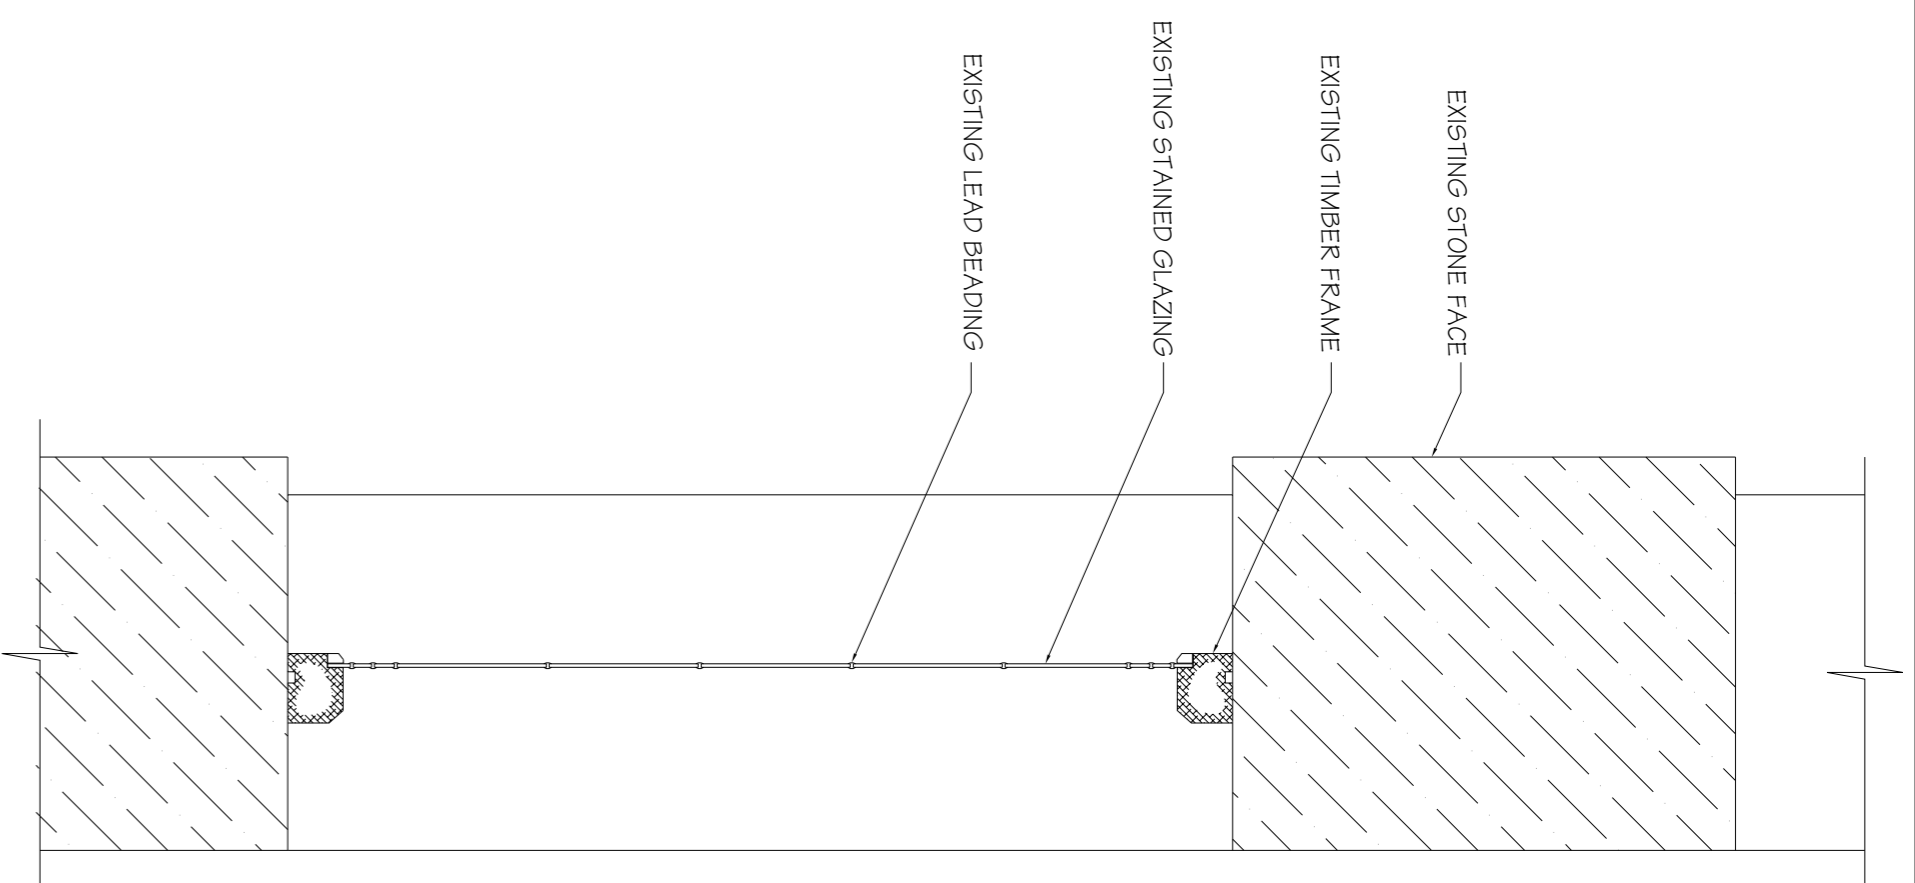


TYPICAL SECTION THROUGH EXISTING WINDOWS
(SCALE 1:10 AT A1)

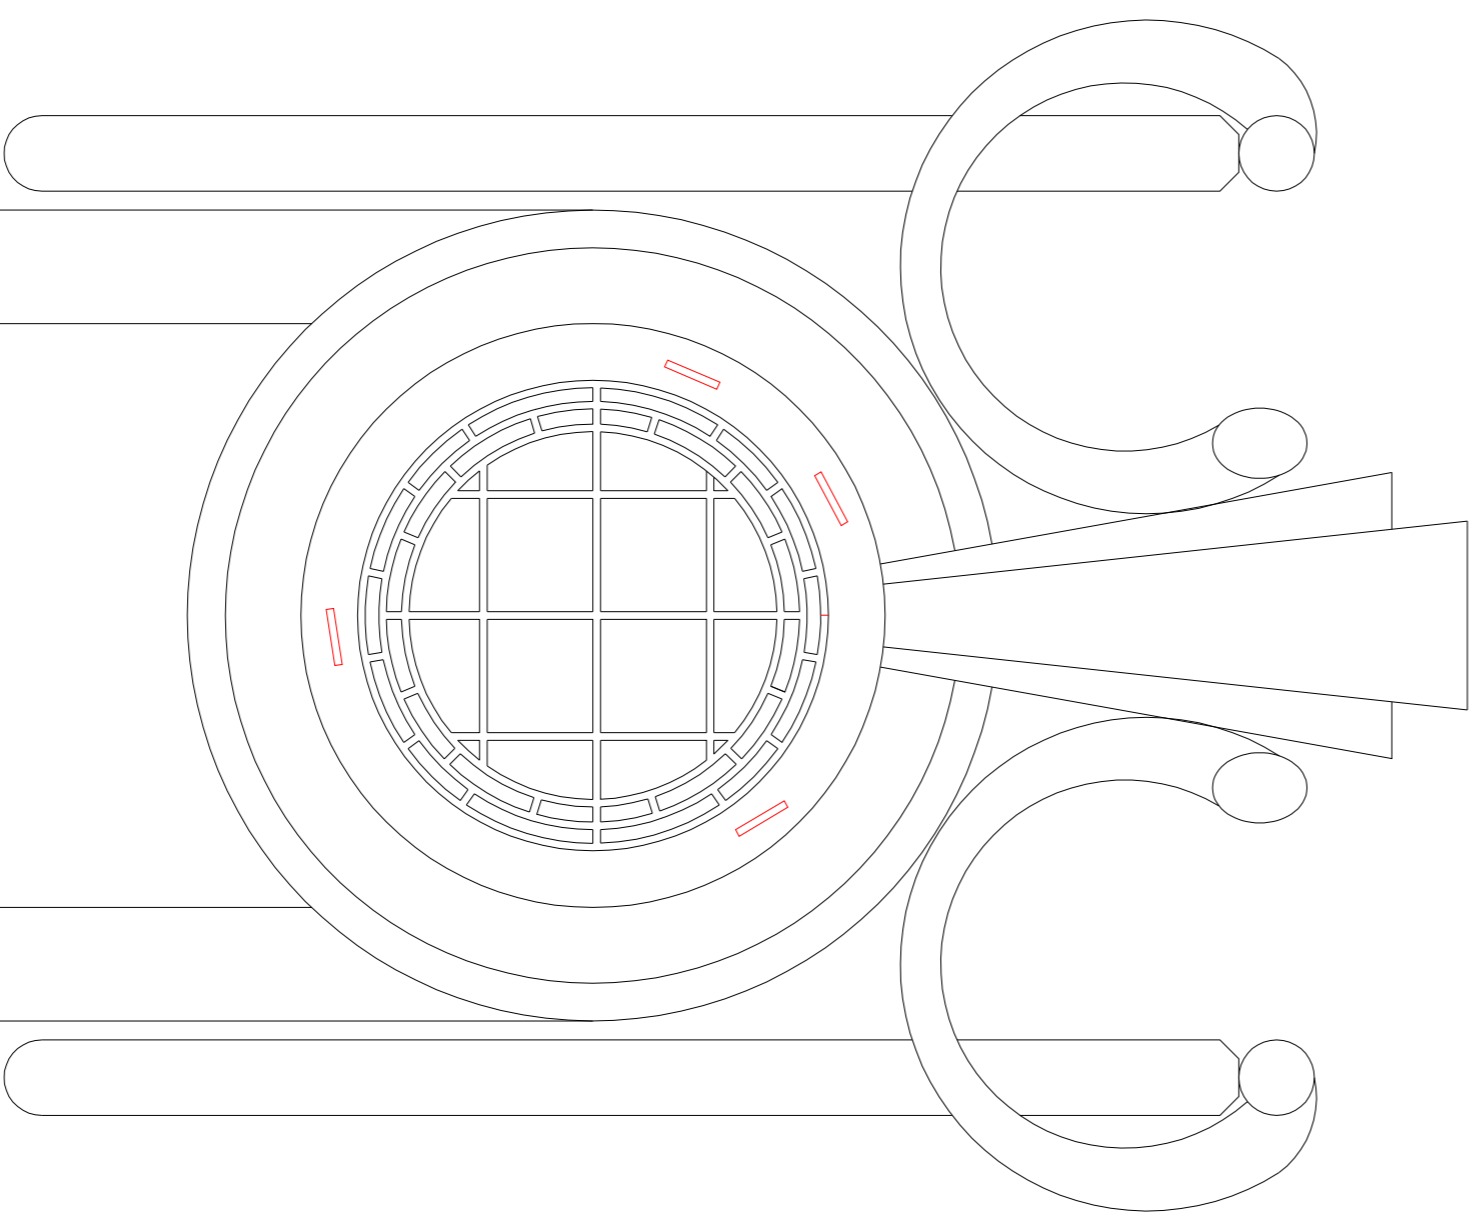


ELEVATION ON WINDOW
(SCALE 1:10 AT A1)

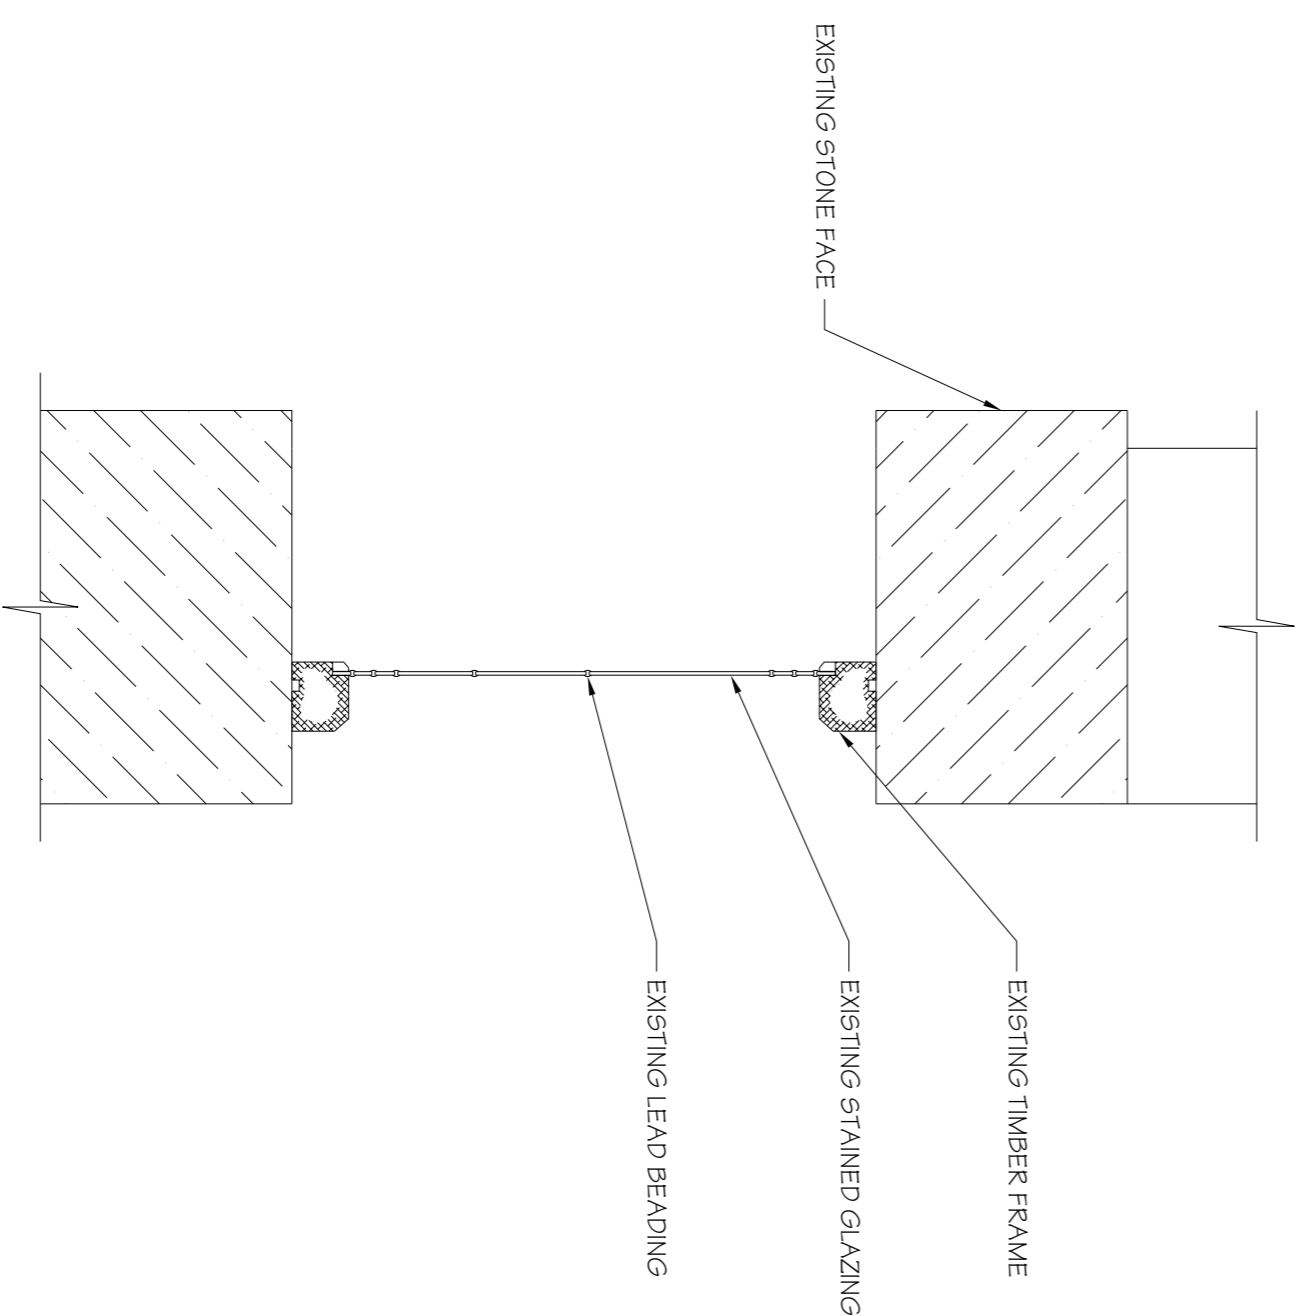

TYPICAL SECTION THROUGH EXISTING WINDOWS
(SCALE 1:10 AT A1)

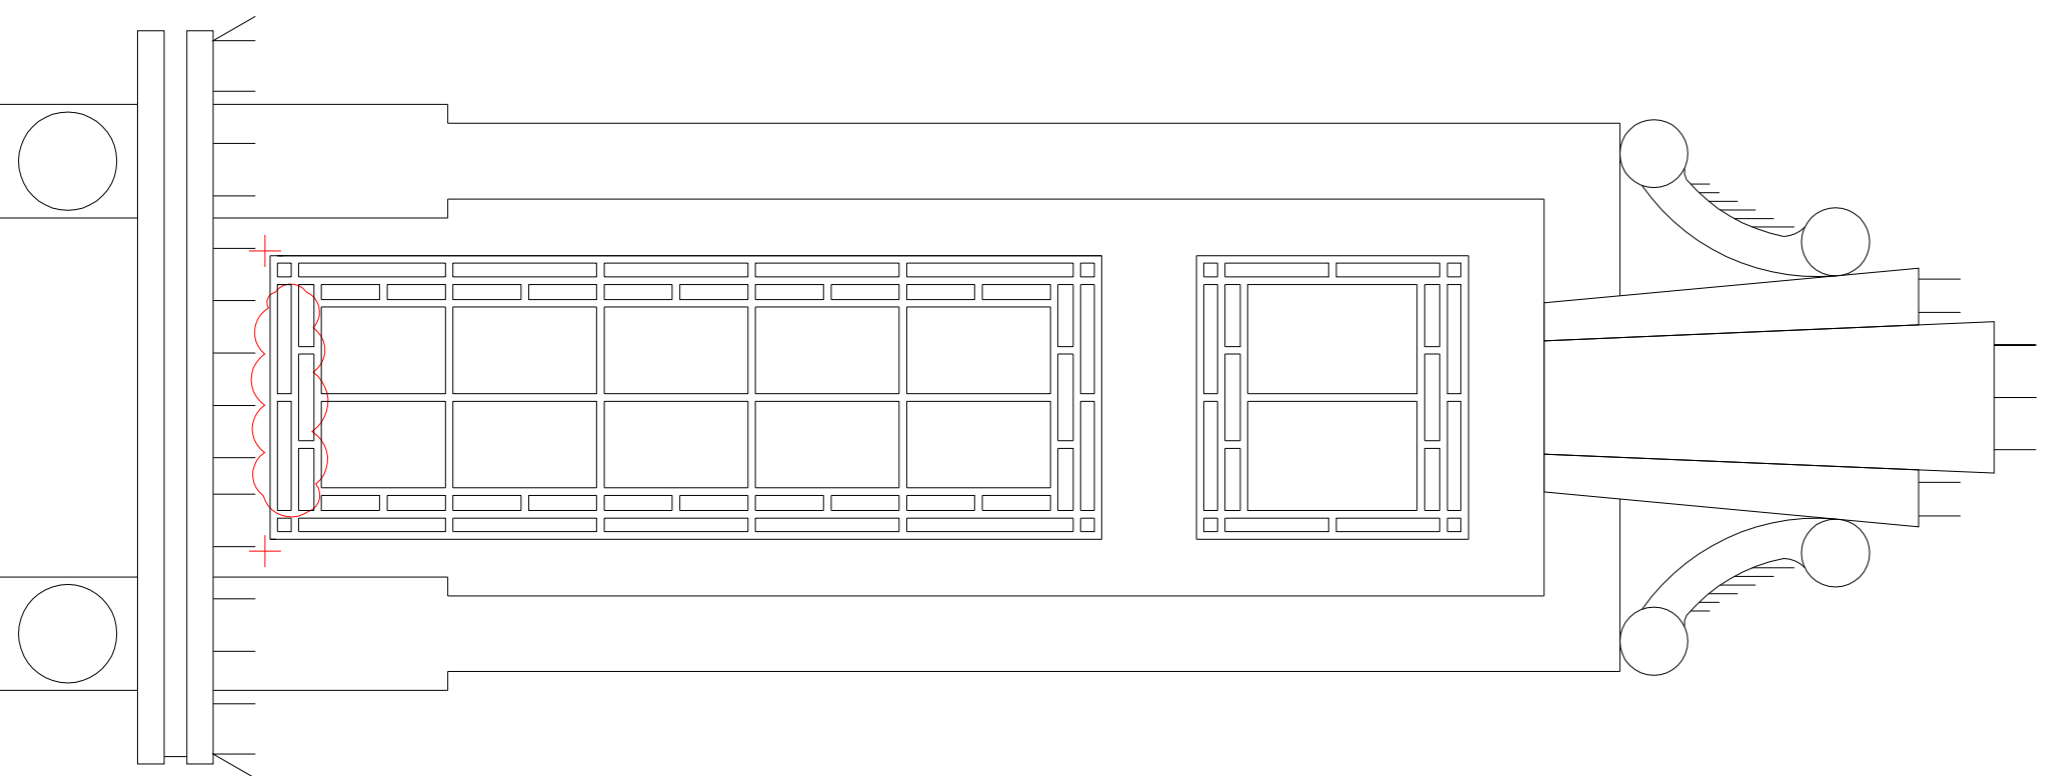

ELEVATION ON WINDOW
(SCALE 1:10 AT A1)

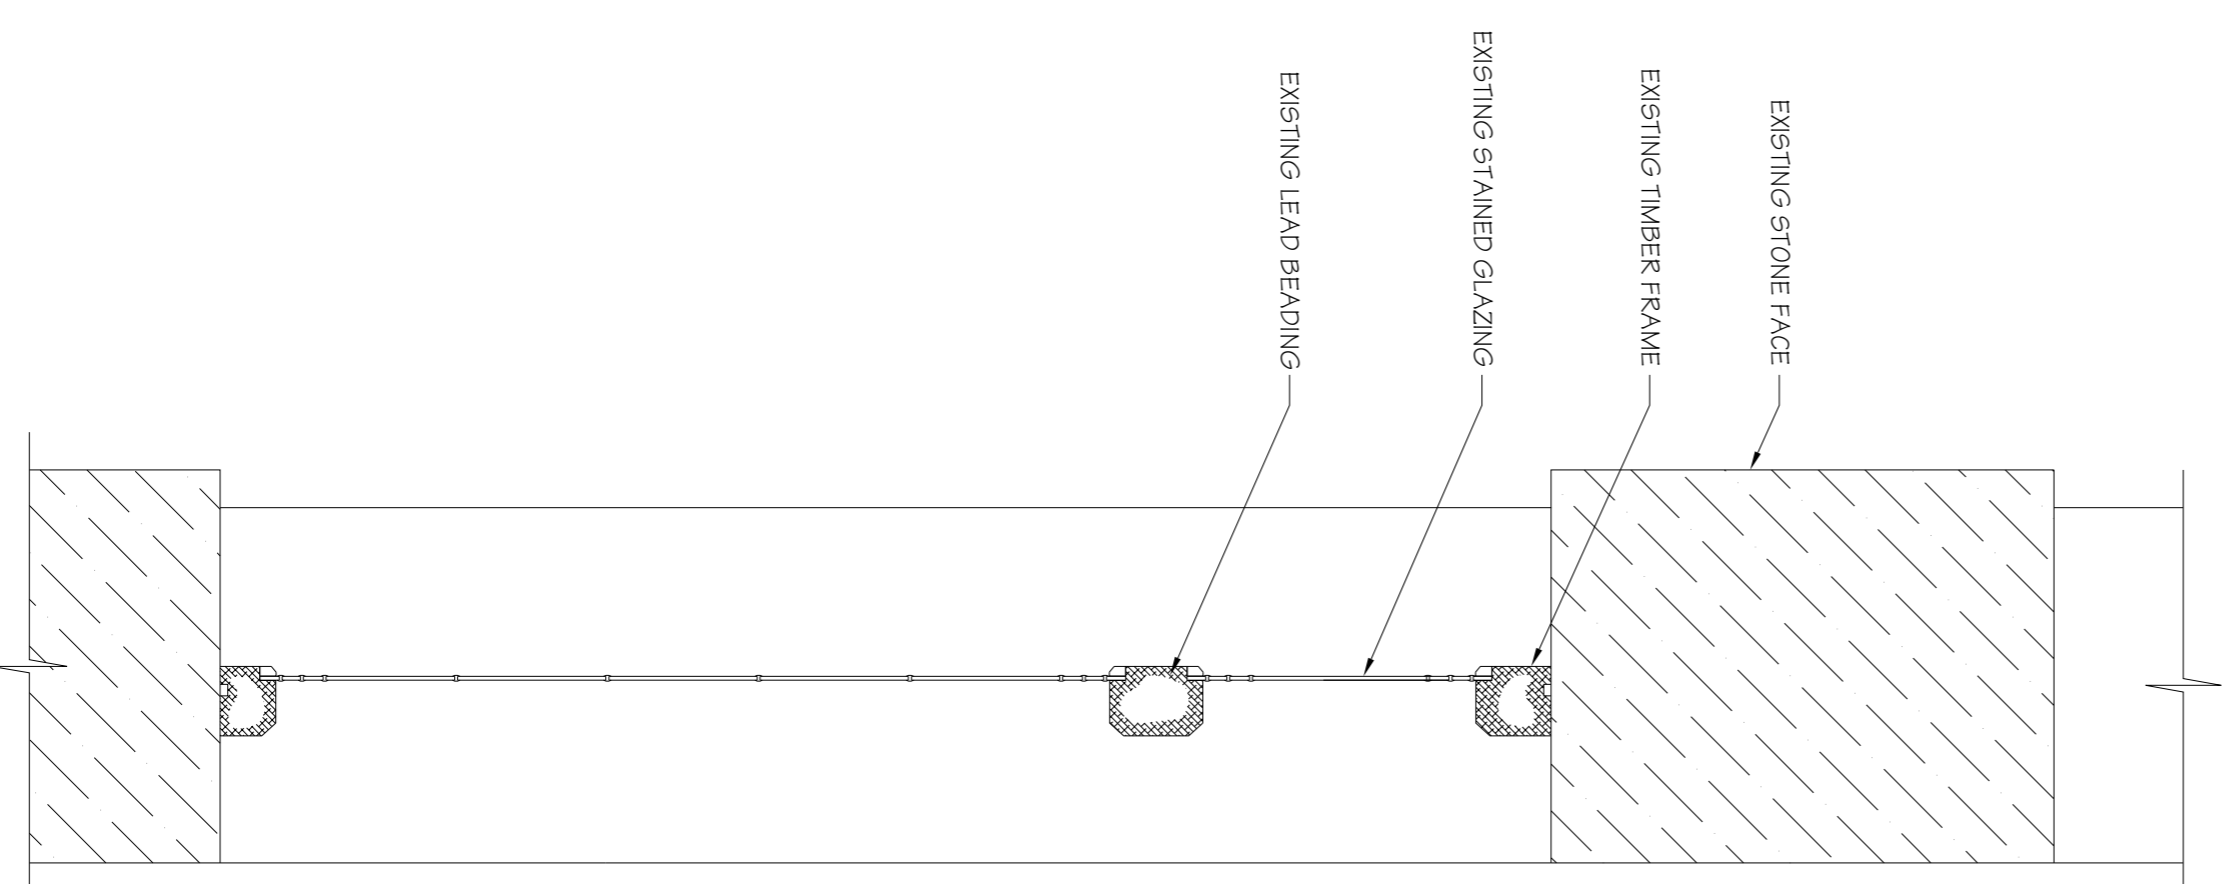

TYPICAL SECTION THROUGH EXISTING WINDOWS
(SCALE 1:10 AT A1)

FOR APPROVAL

| Rev. | Date | Description | By |
|------|------|-------------|----|
| | | | |

Revisions

Michael Jackson Consulting
 Chartered Structural Engineers
 204 BORTON ROAD
 MANCHESTER, M20 3BN
 Tel: 0161 790 4404
 Fax: 0161 790 4405

Client



Project
SHAFESBURY THEATRE
 ELEVATION REFURBISHMENT

Drawing Title

EXISTING ELEVATIONS AND SECTIONS ON WINDOWS

| Scale | Date | Drawn | Checked | Passed |
|-----------|----------|-------|---------|--------|
| A3 6H/DWN | 22/04/10 | DS | | |

DRG. No: **1056-592**