


EXISTING SECTION THROUGH TIMBER FRAME  
(SCALE 1:1 AT A3)

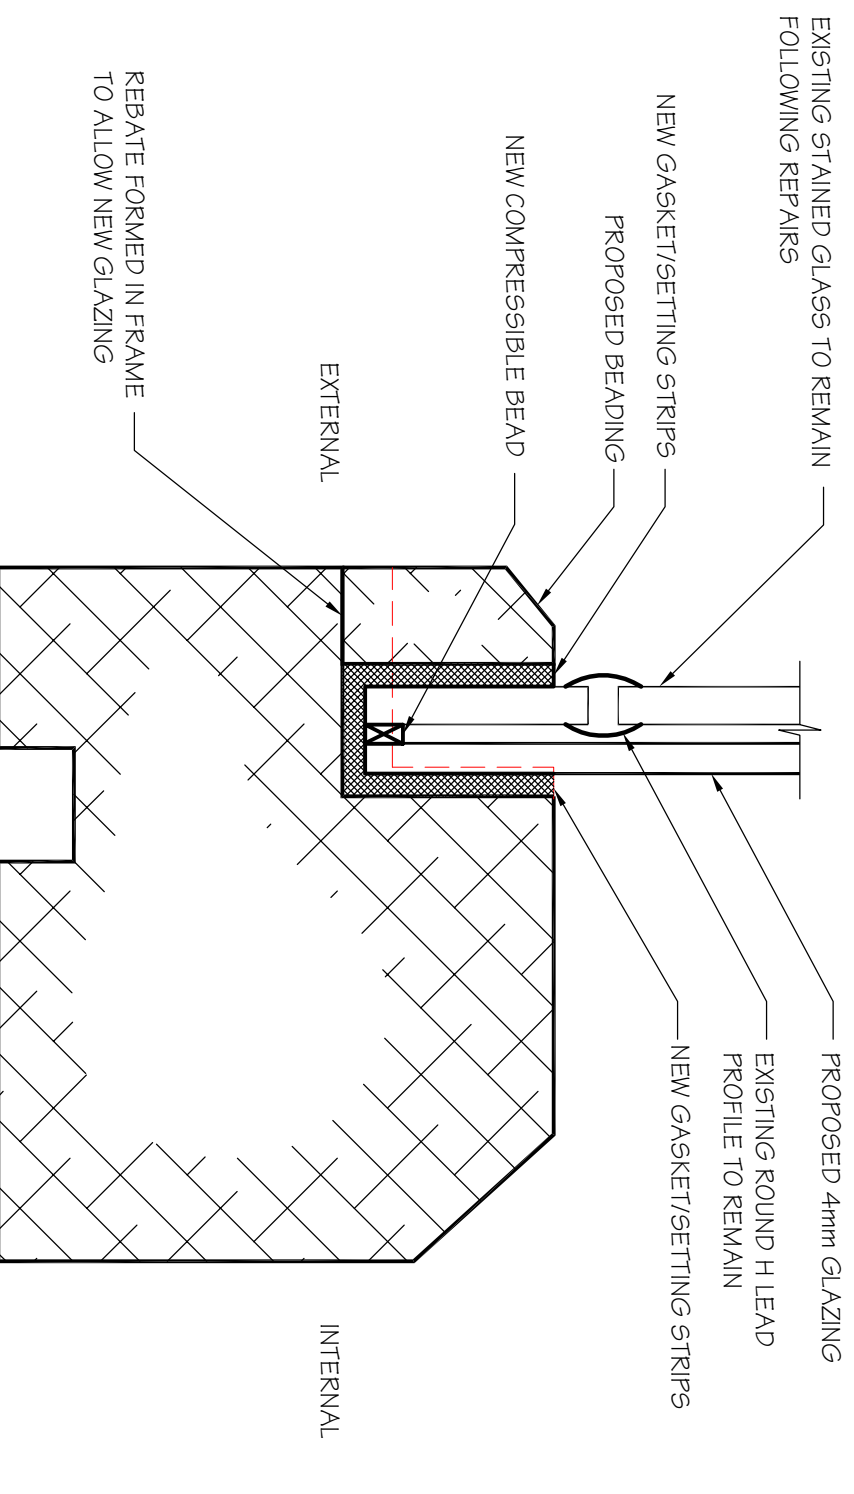

PROPOSED SECTION THROUGH TIMBER FRAME  
(SCALE 1:1 AT A3)

Client




Shaftesbury Theatre

Project

SHAFTESBURY THEATRE, LONDON  
ELEVATION REFURBISHMENT

Drawing Title

WINDOW FRAME DETAIL

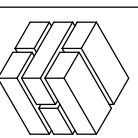

Michael Jackson Consulting

Chartered Structural Engineers

204 BOUTON ROAD  
WALKDEN, WORSLEY  
MANCHESTER, M28 3BN

Tel: 0161 790 4404  
Fax: 0161 790 4405

Scale	Date	Drawn	Checked	Passed
AS SHOWN	APR 10	DS		

DRG. No. 1636-594