


Cluttons LLP, Portman House 2 Portman Street
 London W1H 6DU Tel: 020 7408 1010 Fax: 020 7629 3263
 This Drawing remains the property of Cluttons LLP August 2007, copyright ©
 This drawing is to be read in conjunction with the specification and all relevant drawings.
 All dimensions to be checked on site prior to commencement of any work.
 Refer any discrepancies to the surveyor.
 Do not scale this drawing.

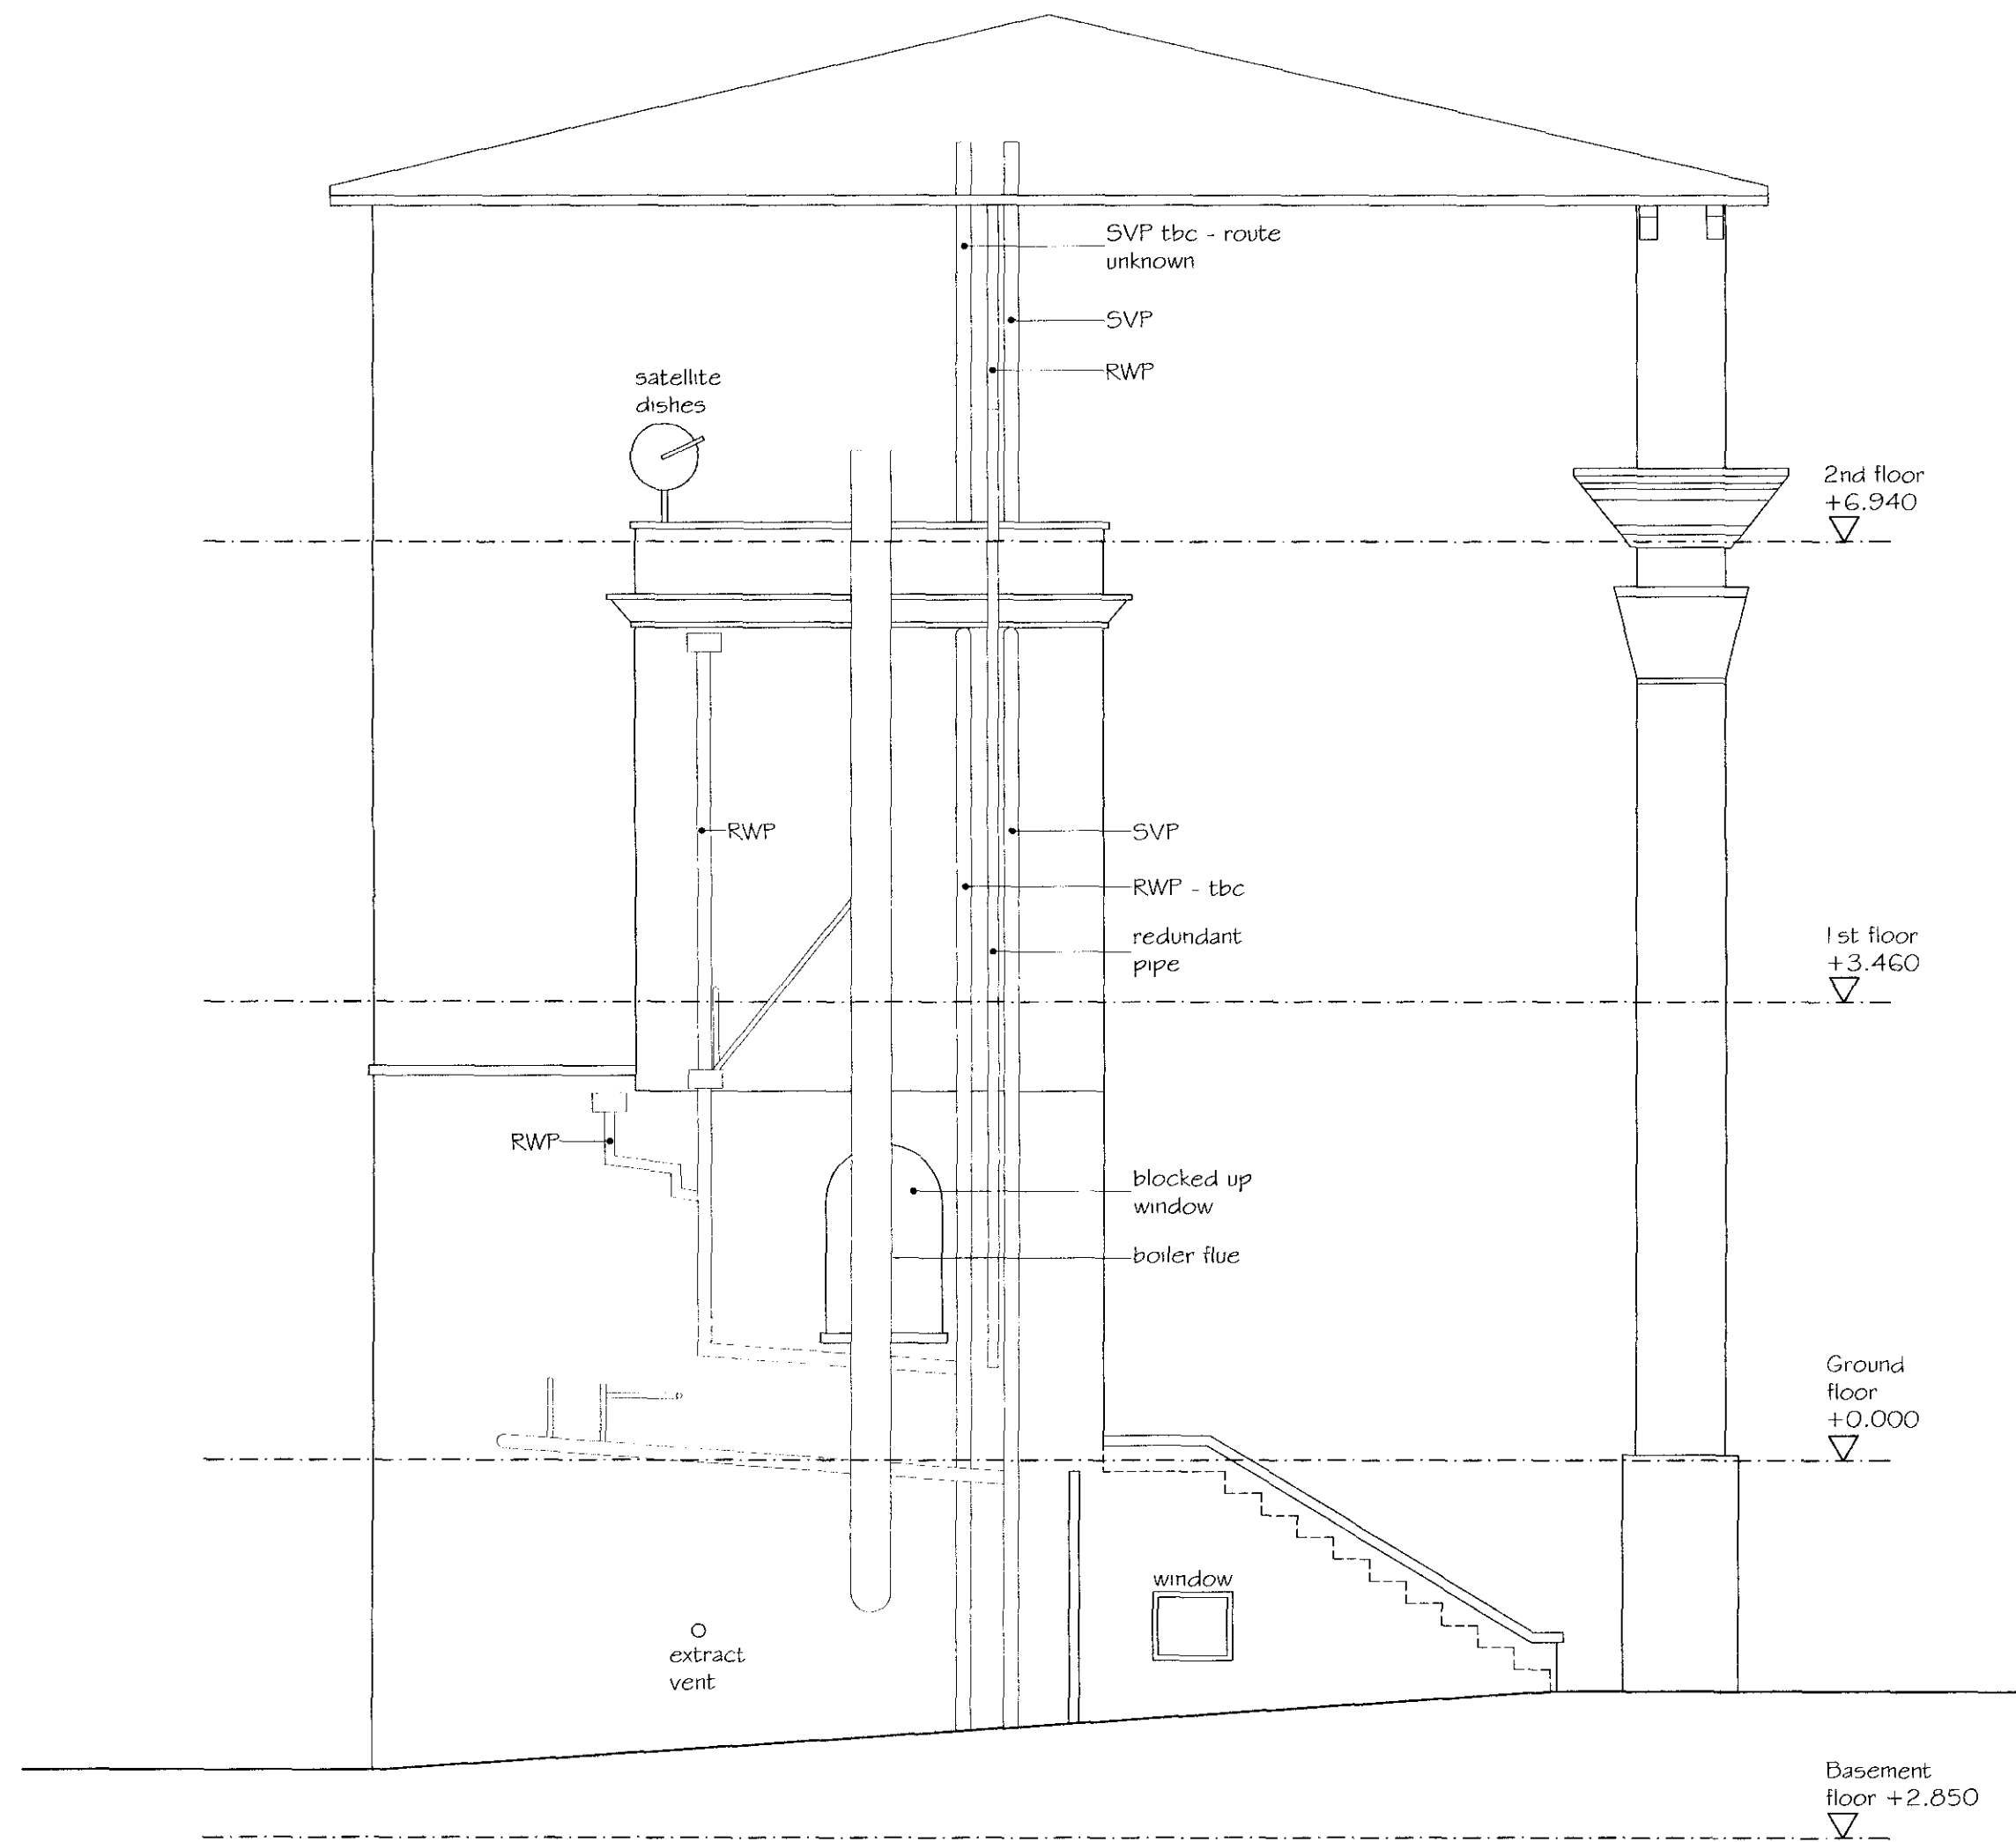

Existing Side Elevation C -
 Scale 1:50

35 Queens Grove, London, NW8

