
PI

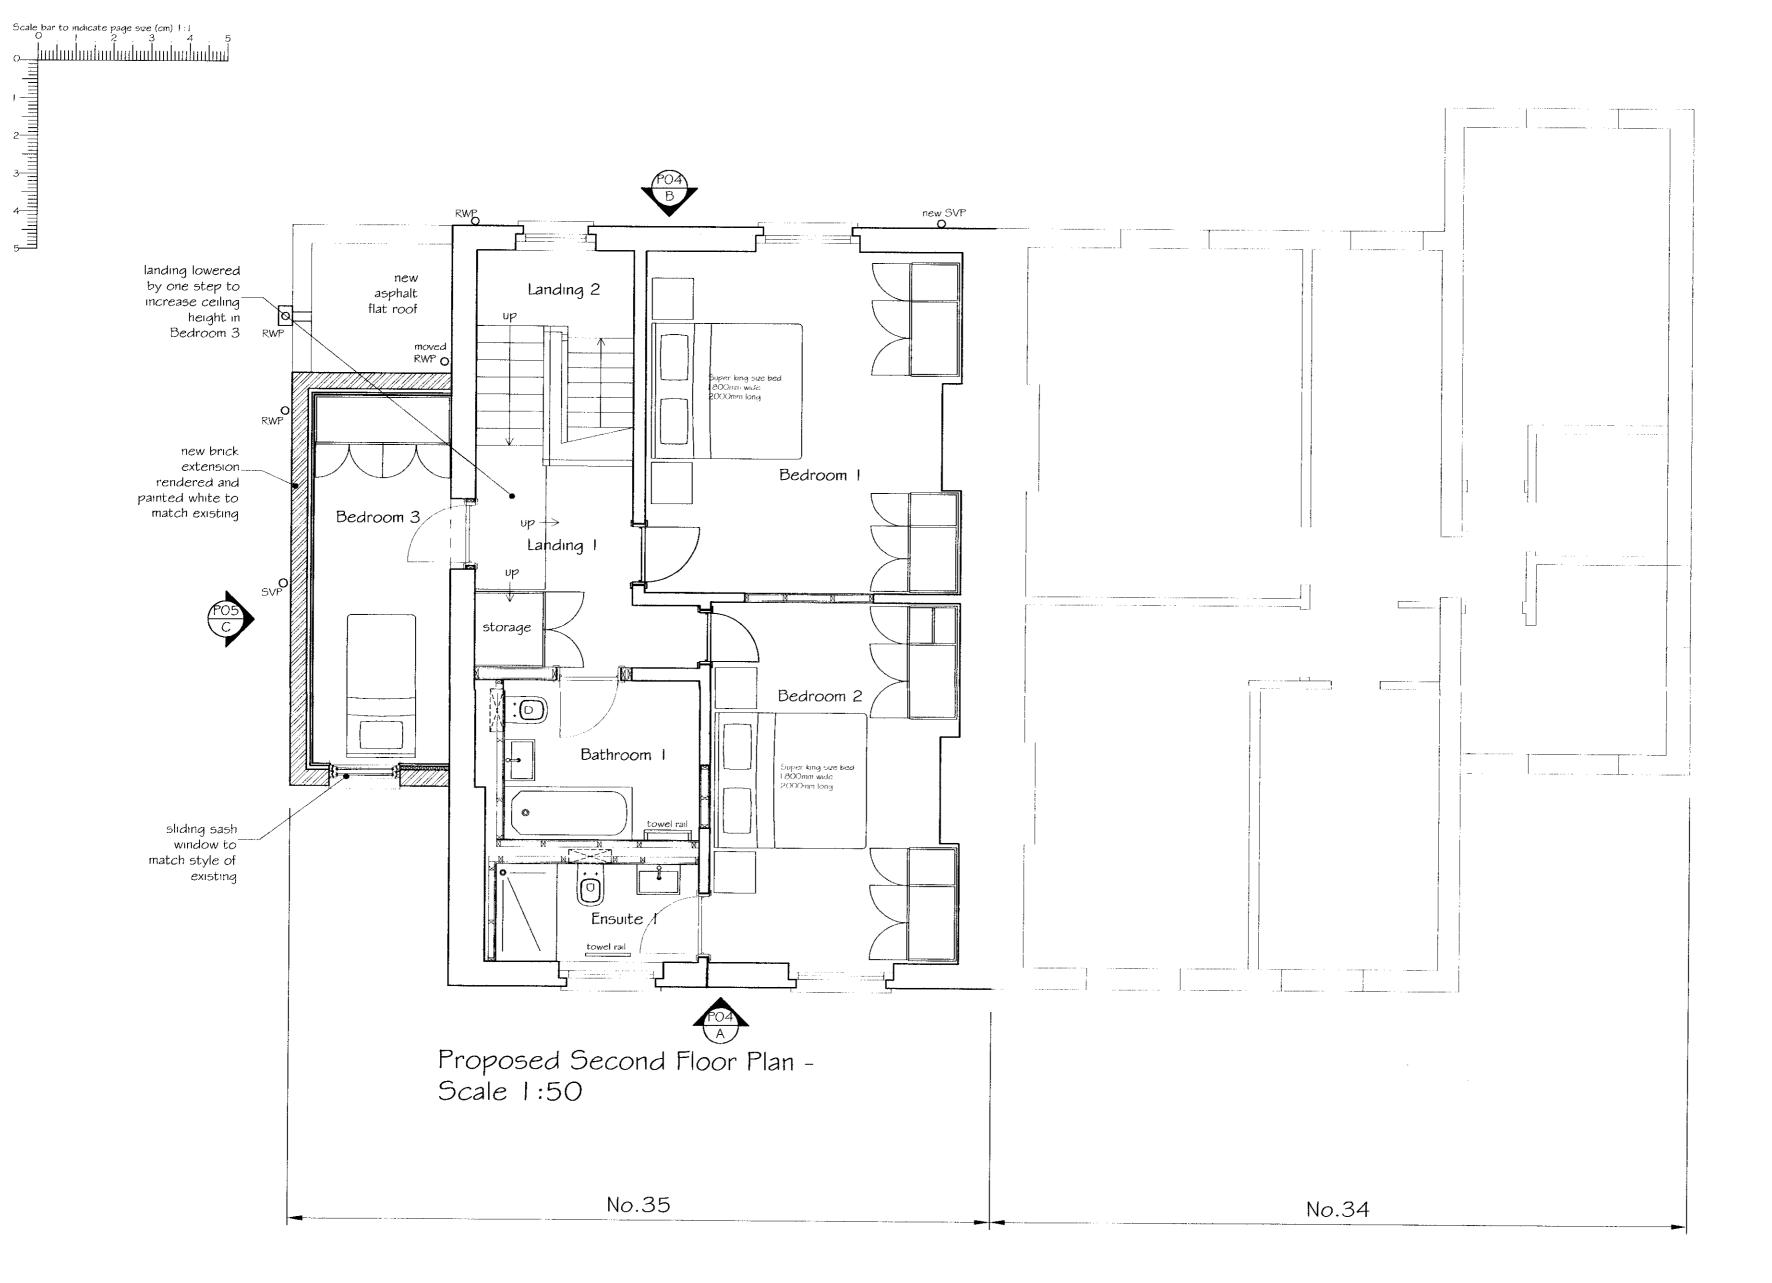

Notes/Legend

new masonry wall

new lightweight



ceiling height

partition

ceiling line above

RWP rainwater pipe

SVP soil vent pipe rainwater gully

> drainage inspection cover

cole hole cover

new false ceiling

Proposed Second Floor Plan

21213/P/04



The Eyre Estate