



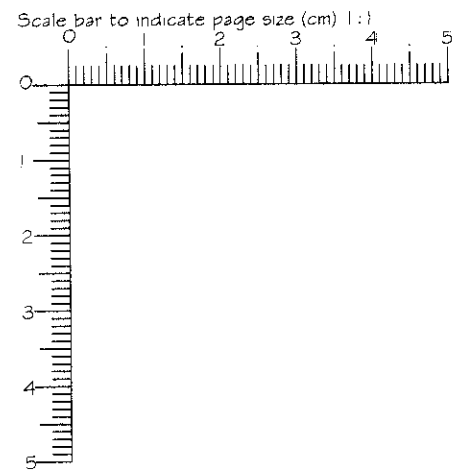


Notes/Legend

- ceiling line above
- RWP rainwater pipe
- SVP soil vent pipe
- RWG rainwater gully
- IC drainage inspection cover
- CH cole hole cover

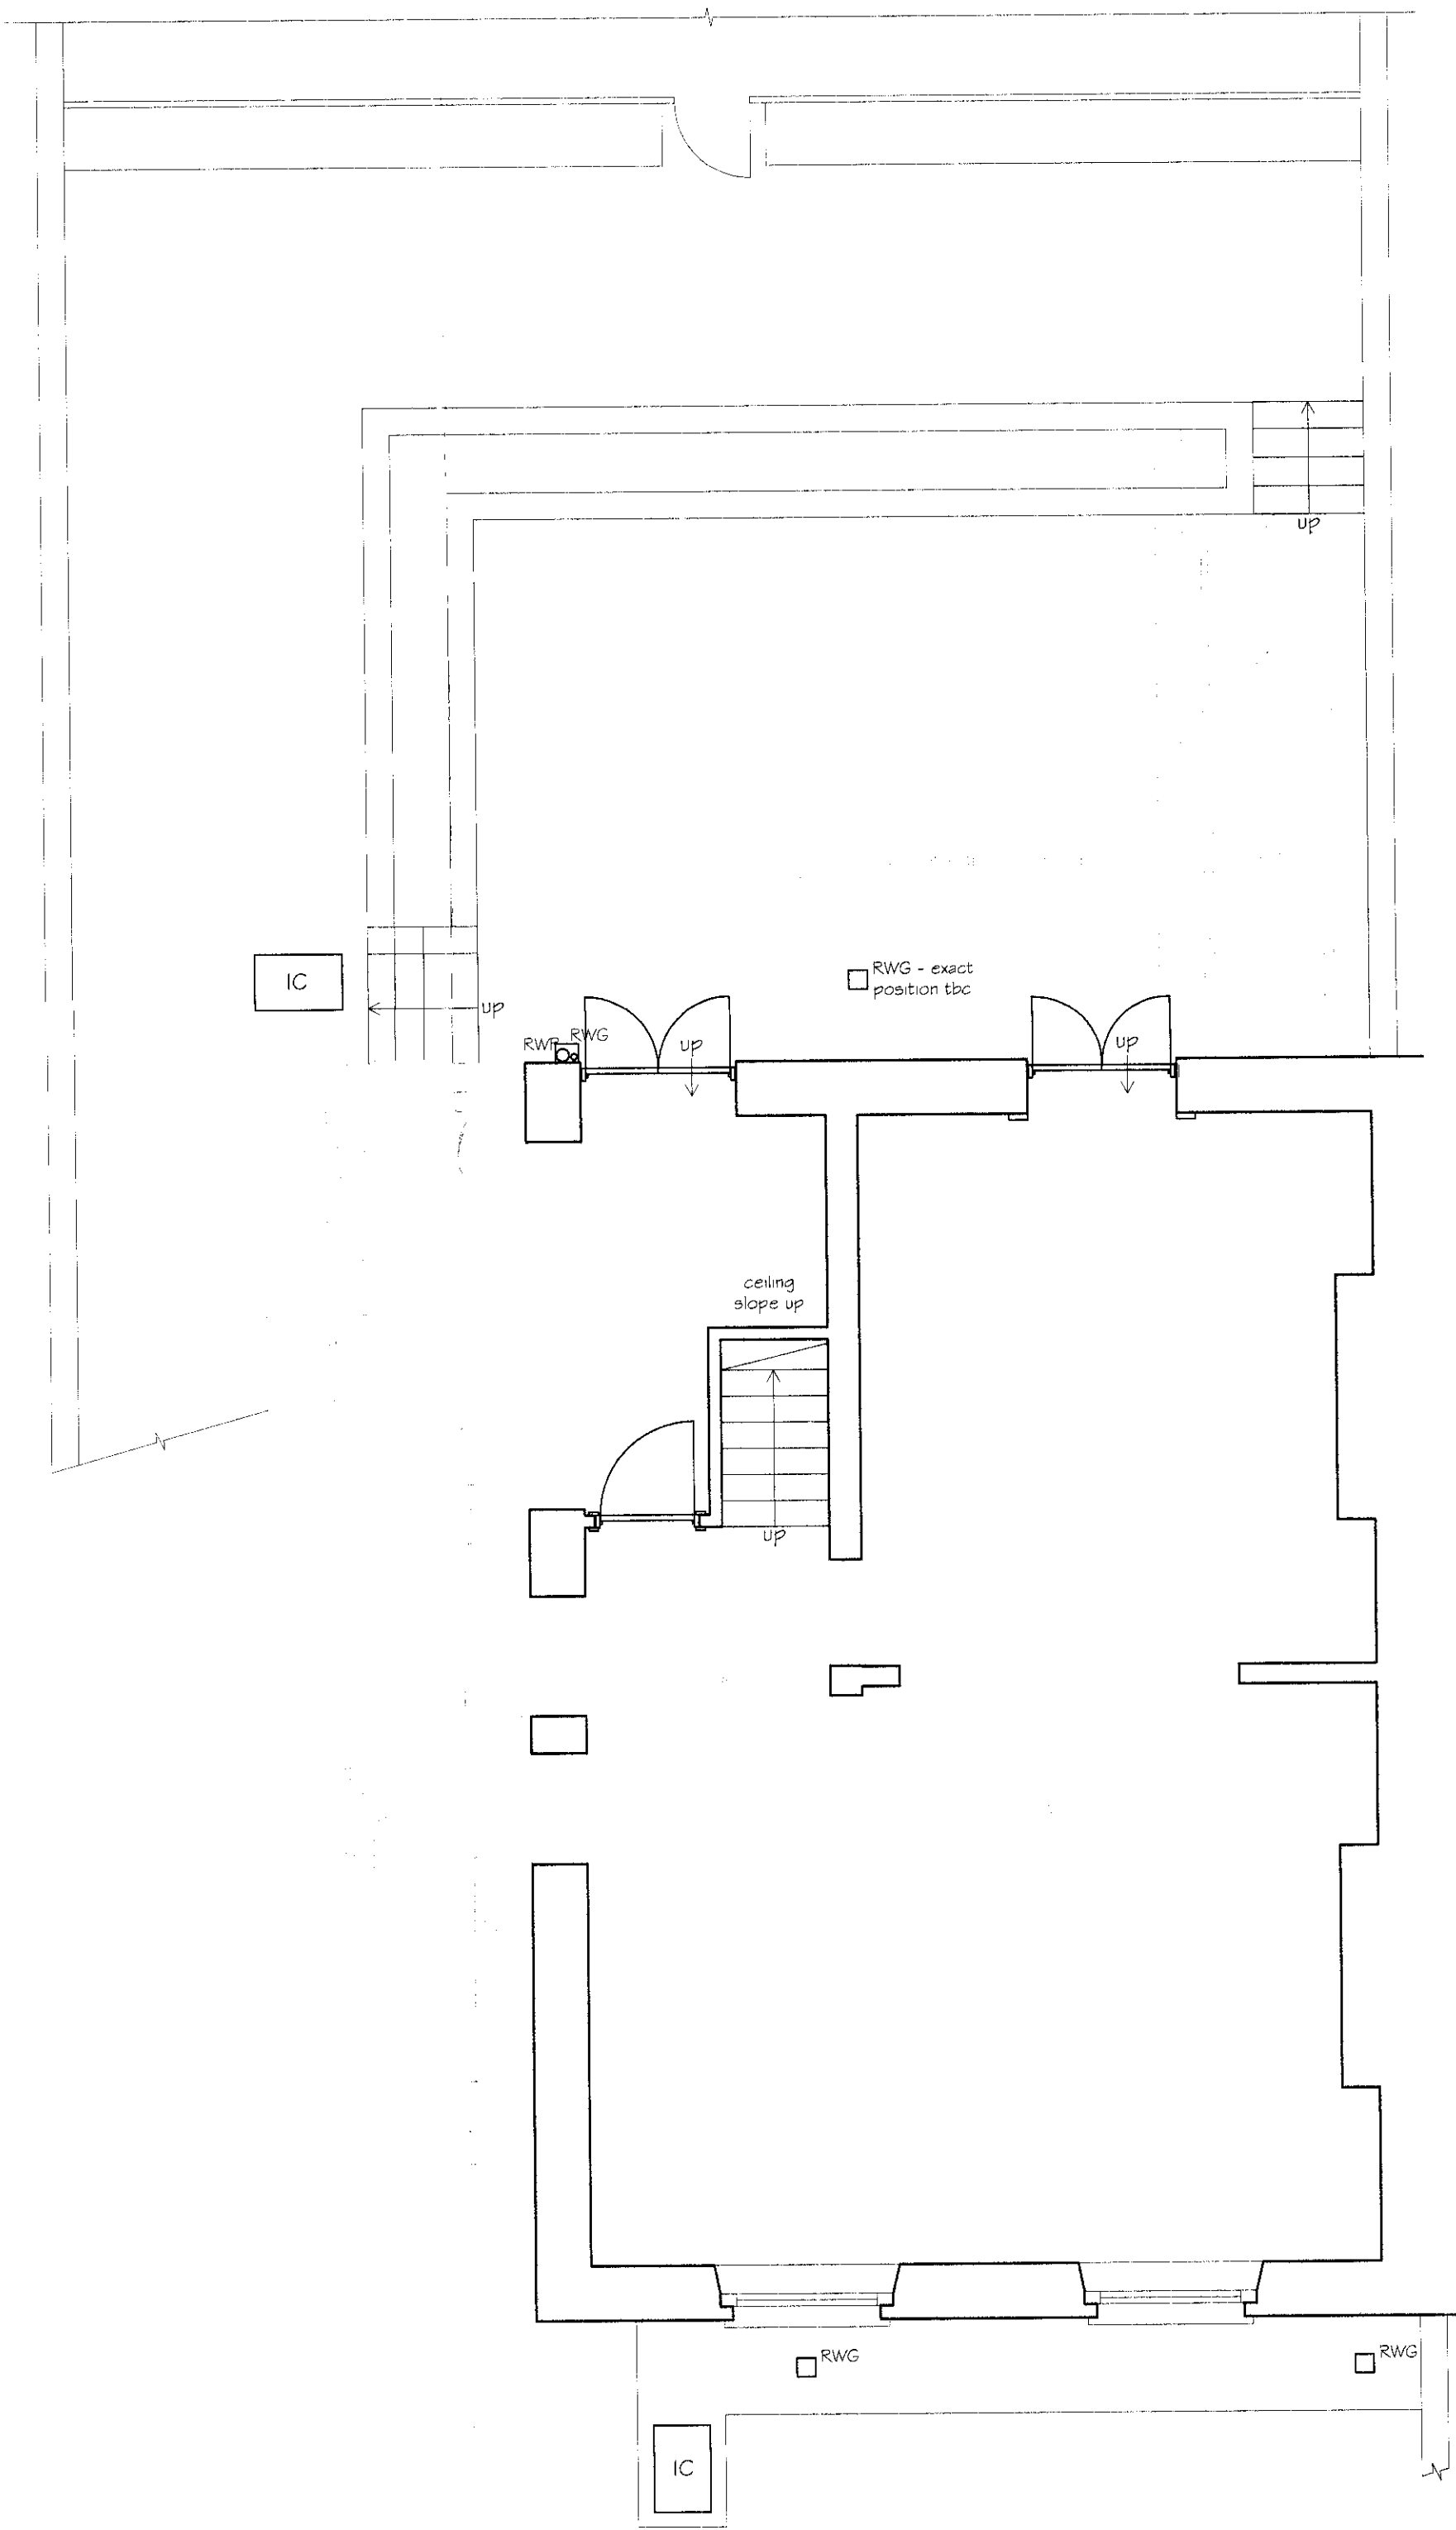

Proposed Basement Floor Stripout Plan -
Scale 1:50

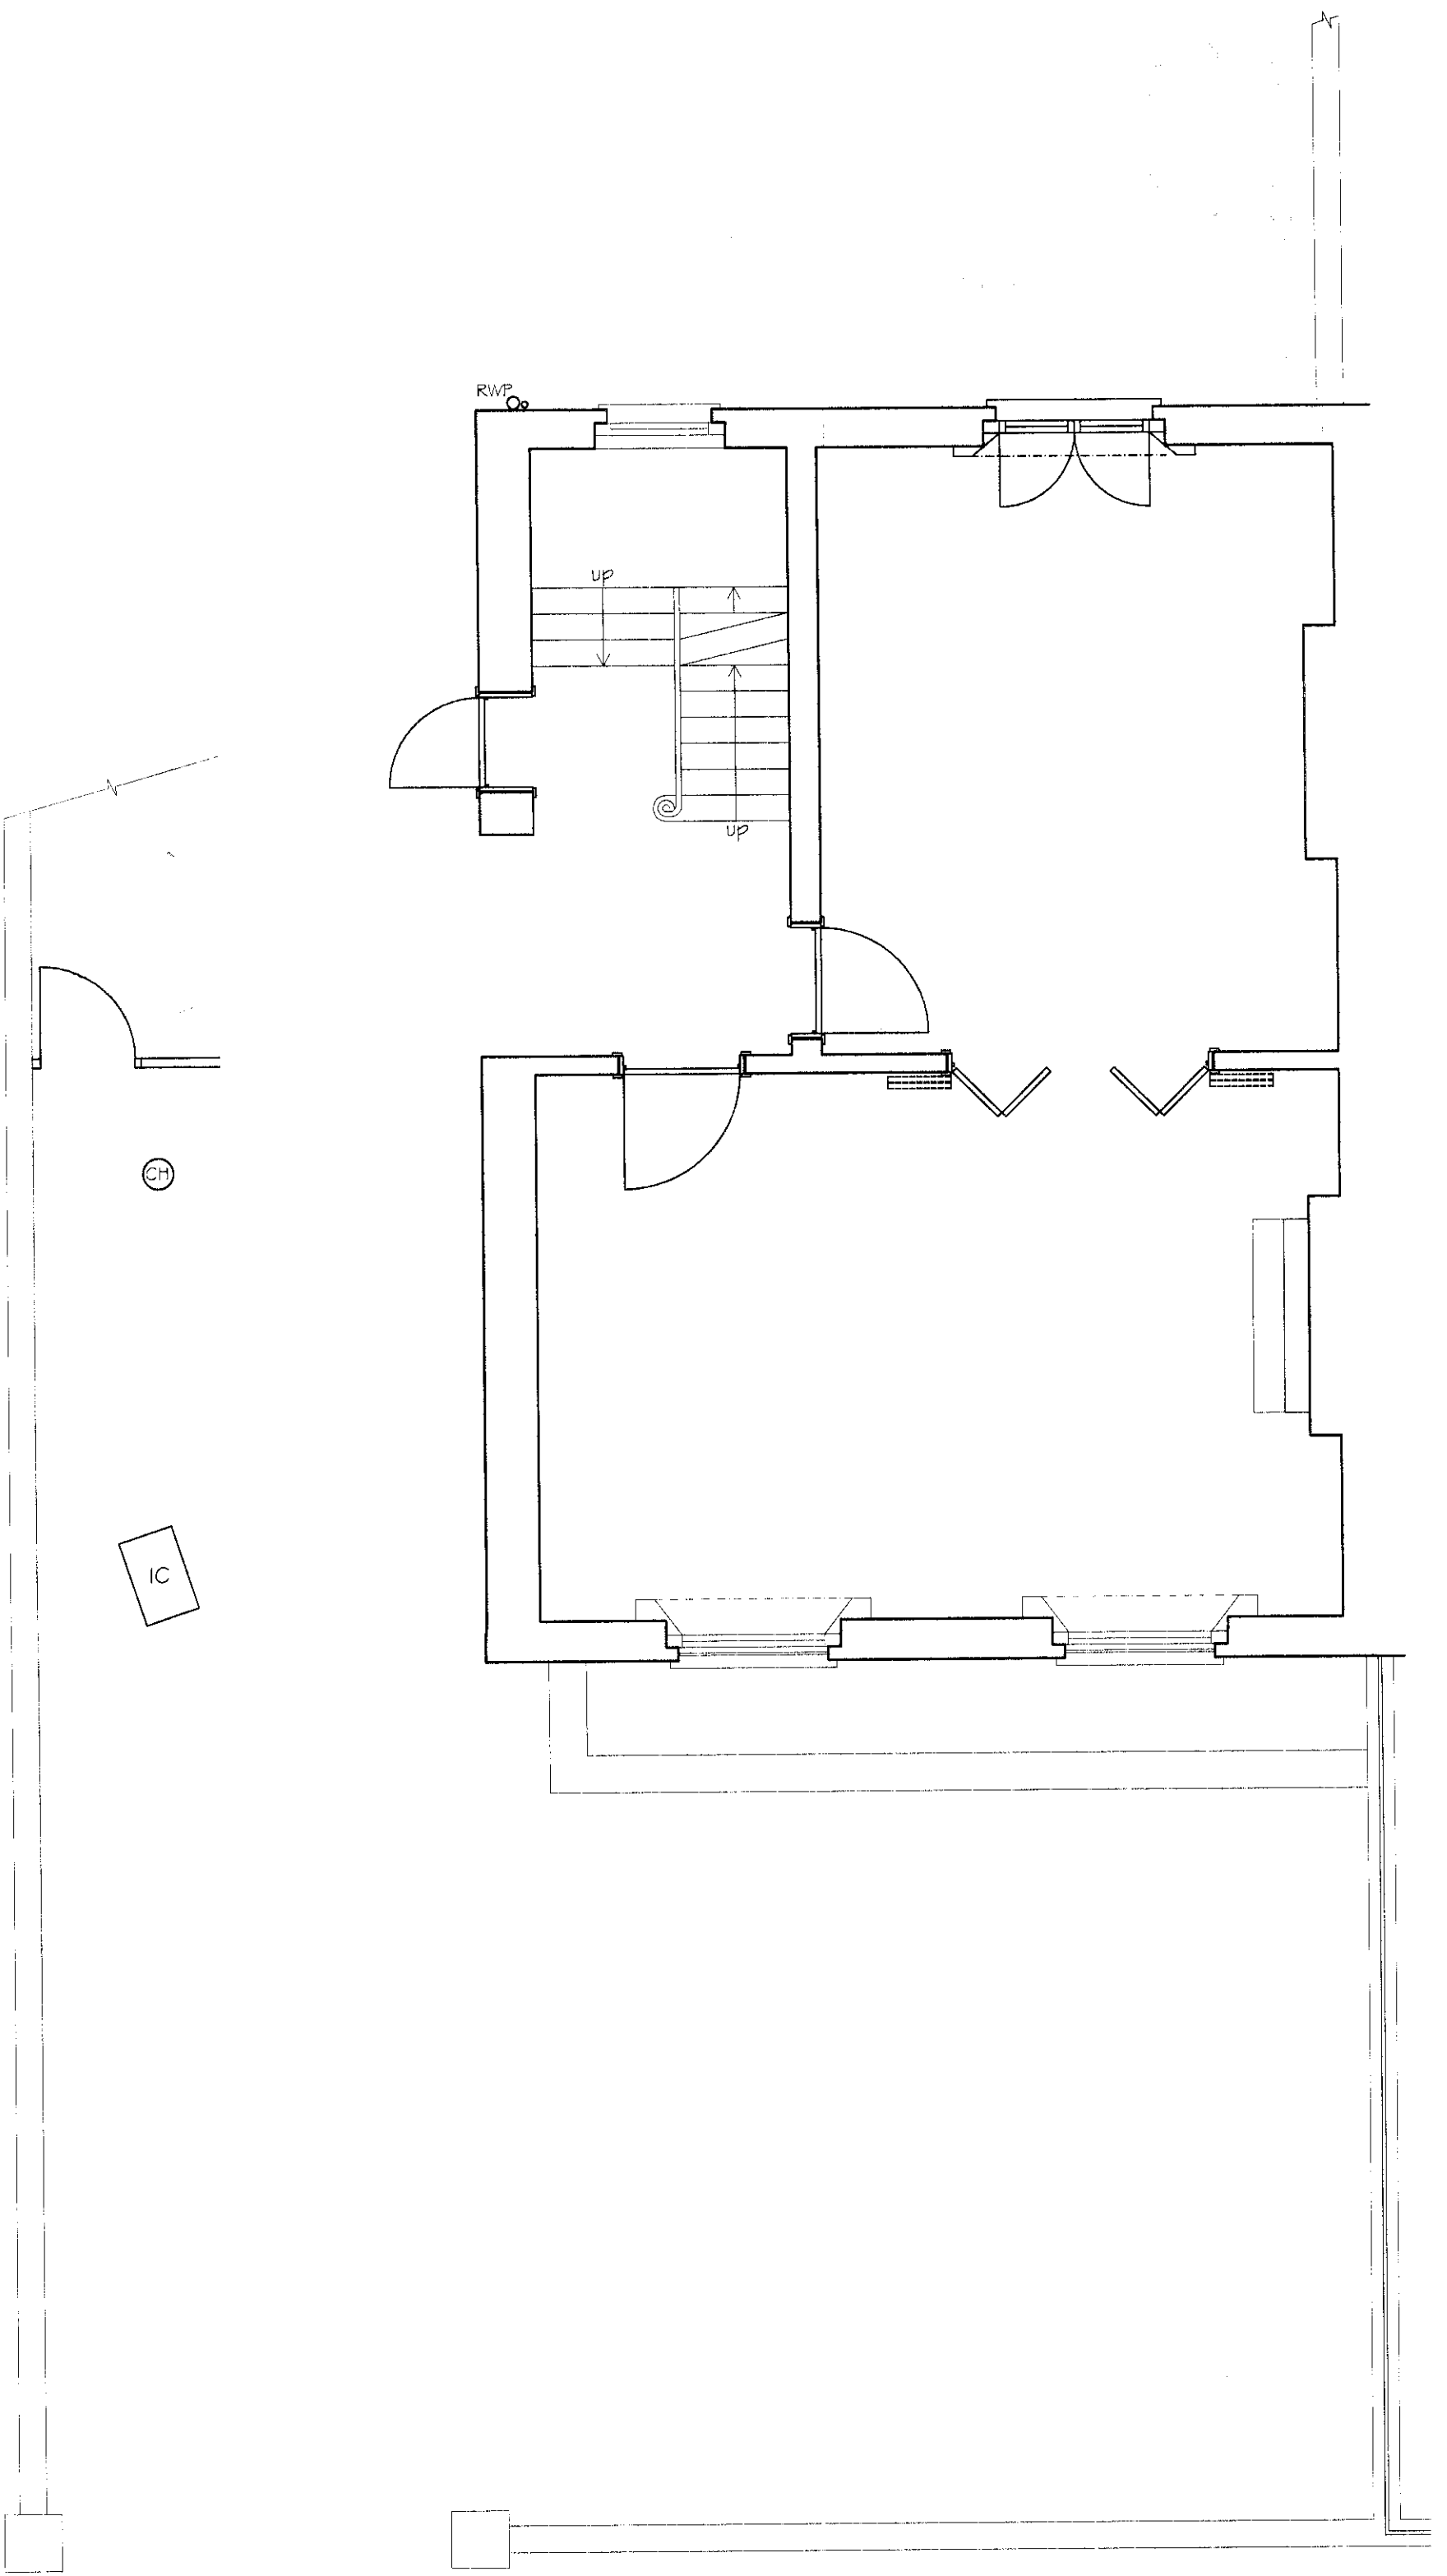

Proposed Ground Floor Stripout Plan -
Scale 1:50