



Cluttons LLP, Portman House, 2 Portman Street,
 London W1H 6DU Tel: 020 7409 1010 Fax: 020 7529 3283
 This drawing remains the property of Cluttons LLP August 2007 copyright ©
 This drawing is to be read in conjunction with the specification and all relevant drawings.
 All dimensions to be checked on site prior to commencement of any works.
 Refer any discrepancies to the surveyor.
 Do not scale the drawings.

Notes/Legend

- - - ceiling line above
- RWP rainwater pipe
- SVP soil vent pipe
- RWG rainwater gully
- IC drainage inspection cover
- CH cole hole cover

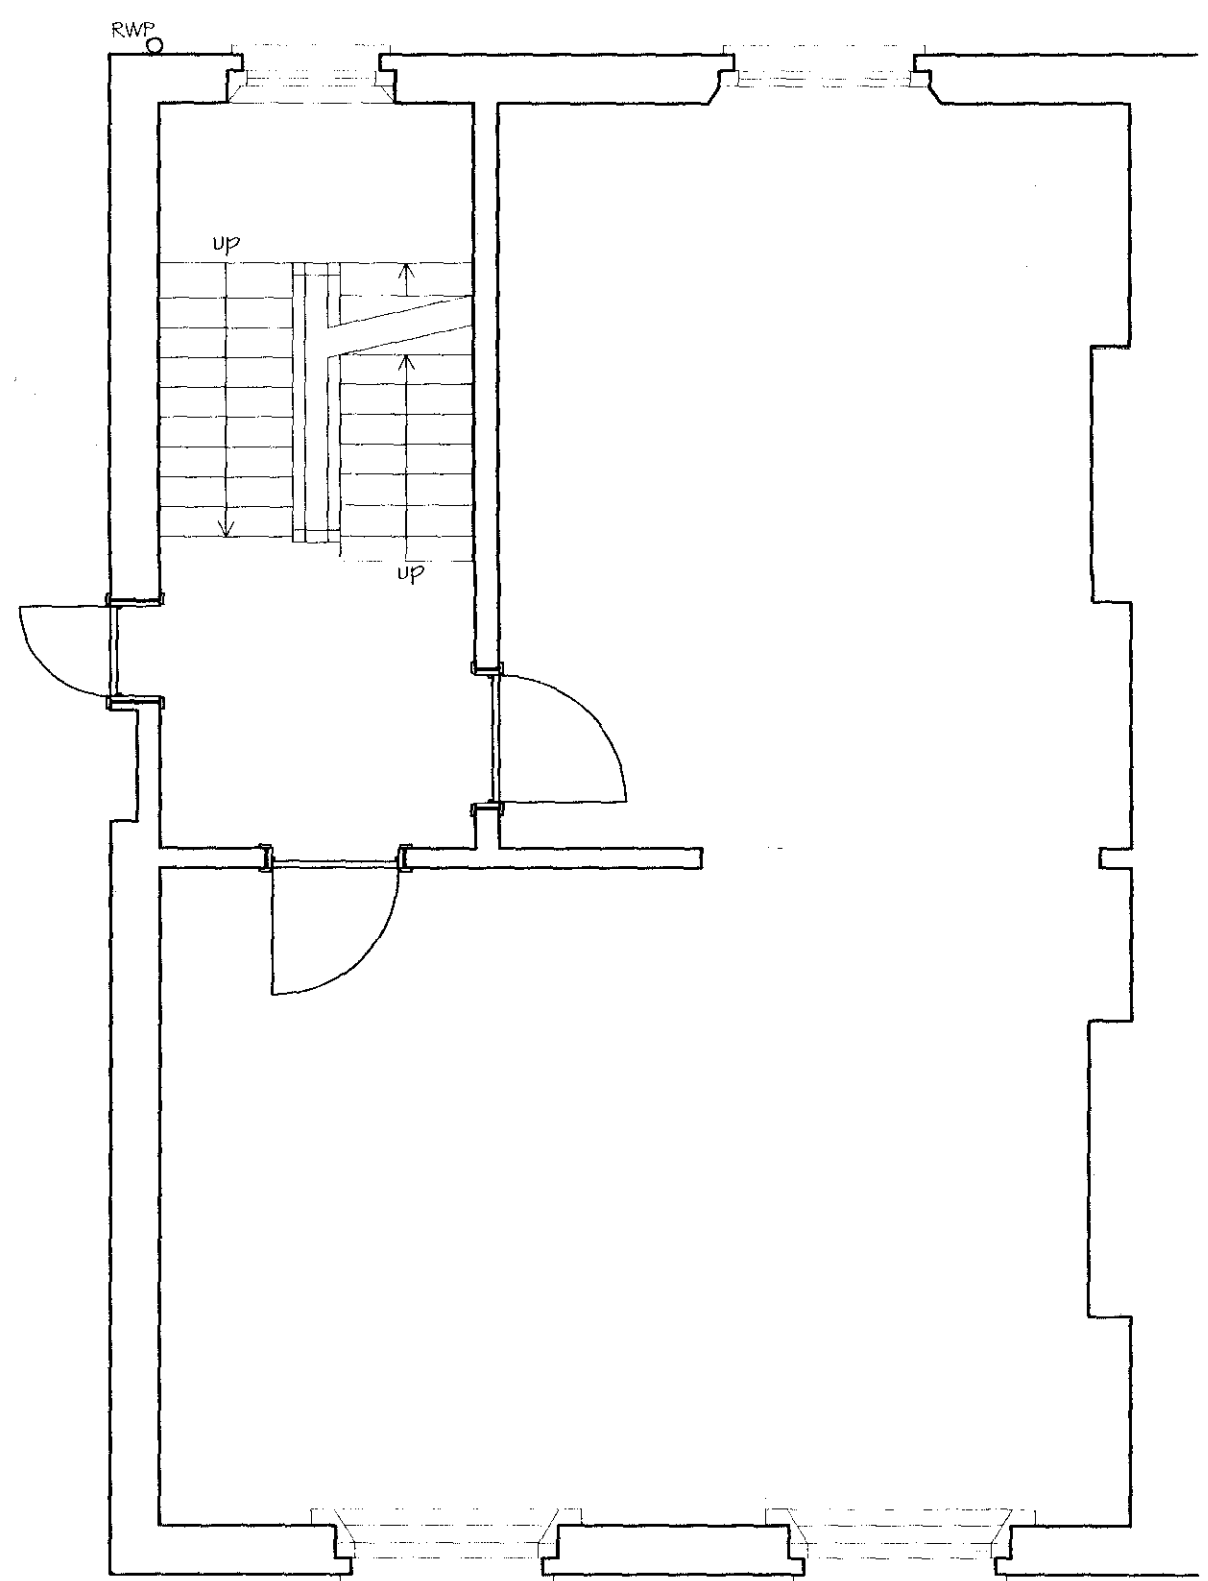

Proposed First Floor Stripout Plan -
 Scale 1:50

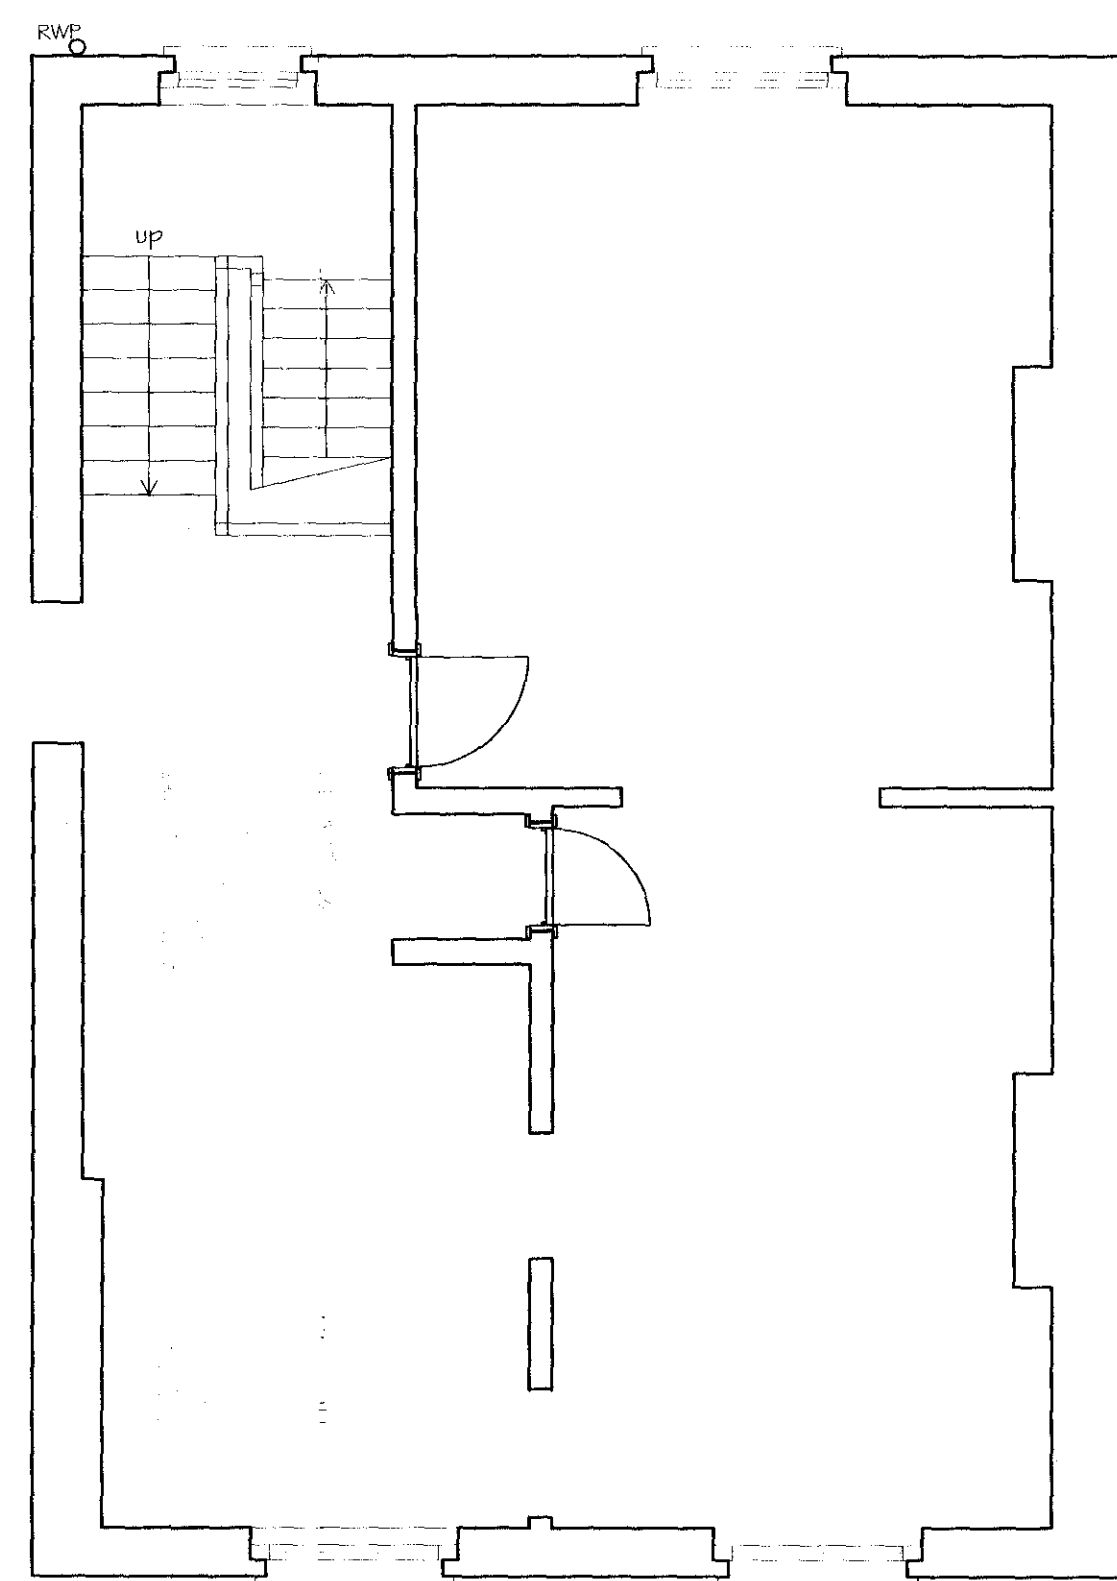

Proposed Second Floor Stripout Plan -
 Scale 1:50

35 Queens Grove, London, NW8



Proposed First & Second
 Floor Stripout Plans

21213/ST/02 P1

rk 1:50@A2 Sept 2010 Listed Building Consent

Drawing issued for Listed Building/Planning
 Consent. P1 29.09.10 rk