



Proposed Opening Elevation from Kitchen Side -
 Scale 1:20

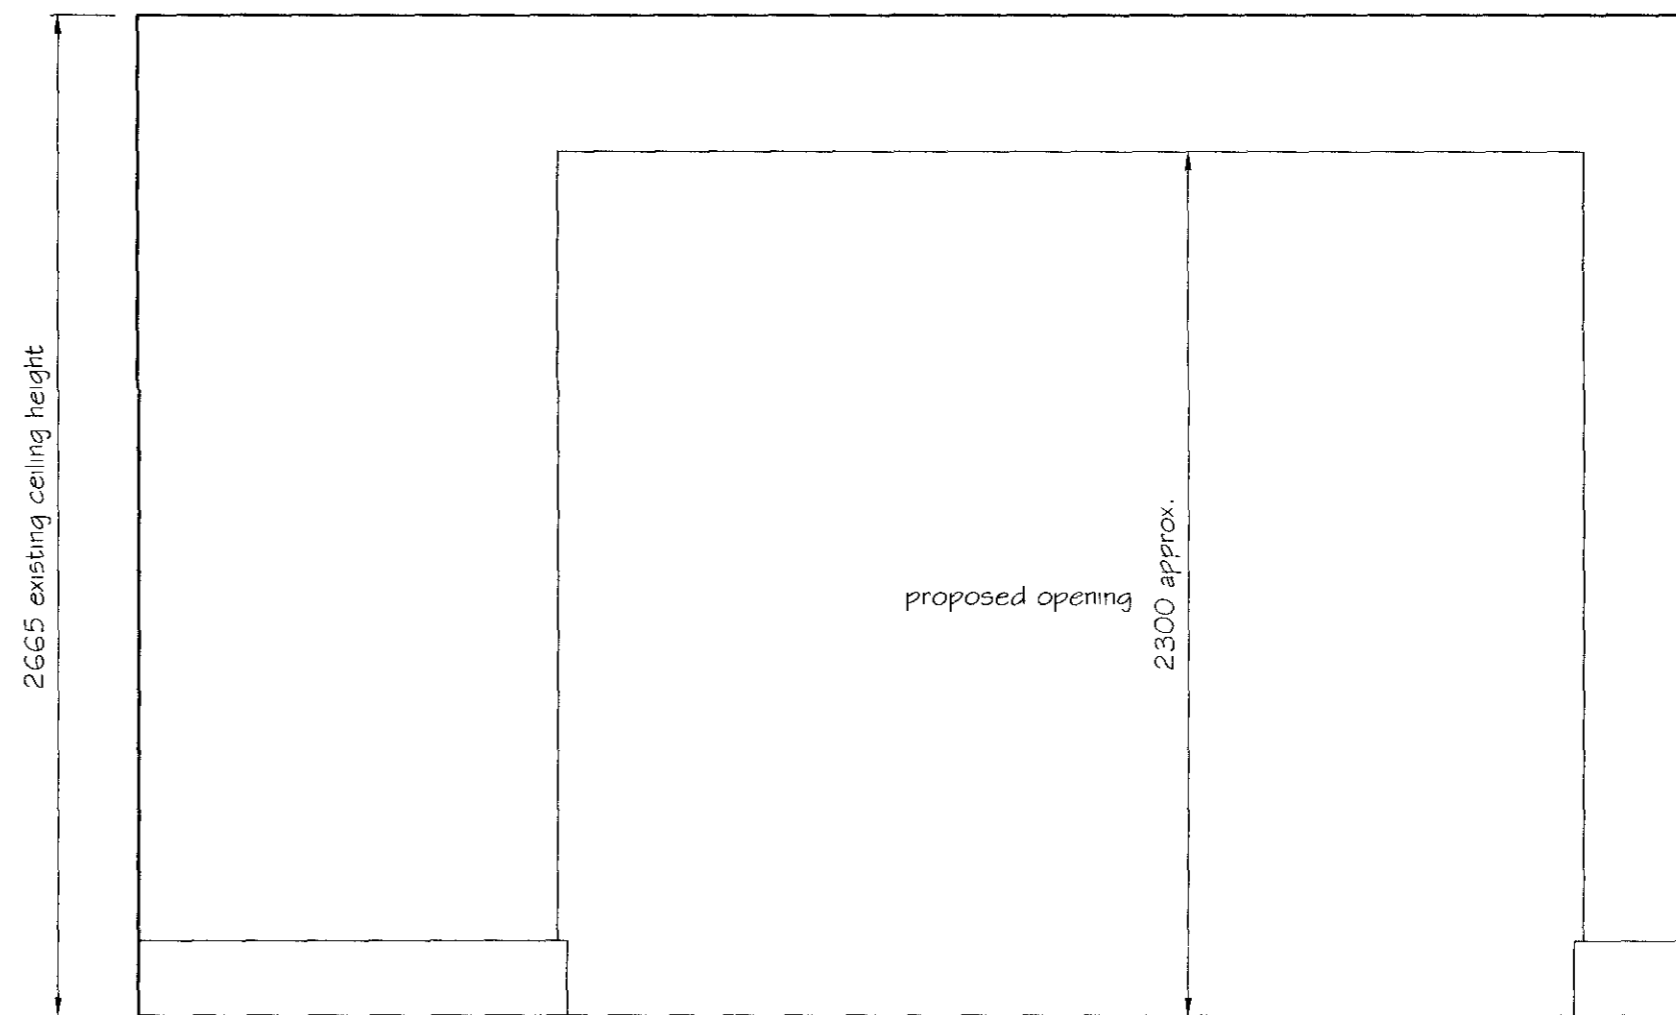

Proposed Opening Elevation from Family Room Side -
 Scale 1:20

35 Queens Grove, London, NW8

The Eyre Estate

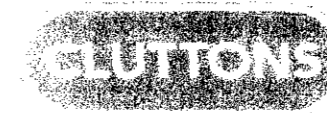

P1 29.09.10 Drawing issued for Listed Building/Planning Consent. rk

Proposed Basement Opening Elevations 21213/D/01 P1

rk 1:20@A2 Sept 2010 Listed Building Consent