


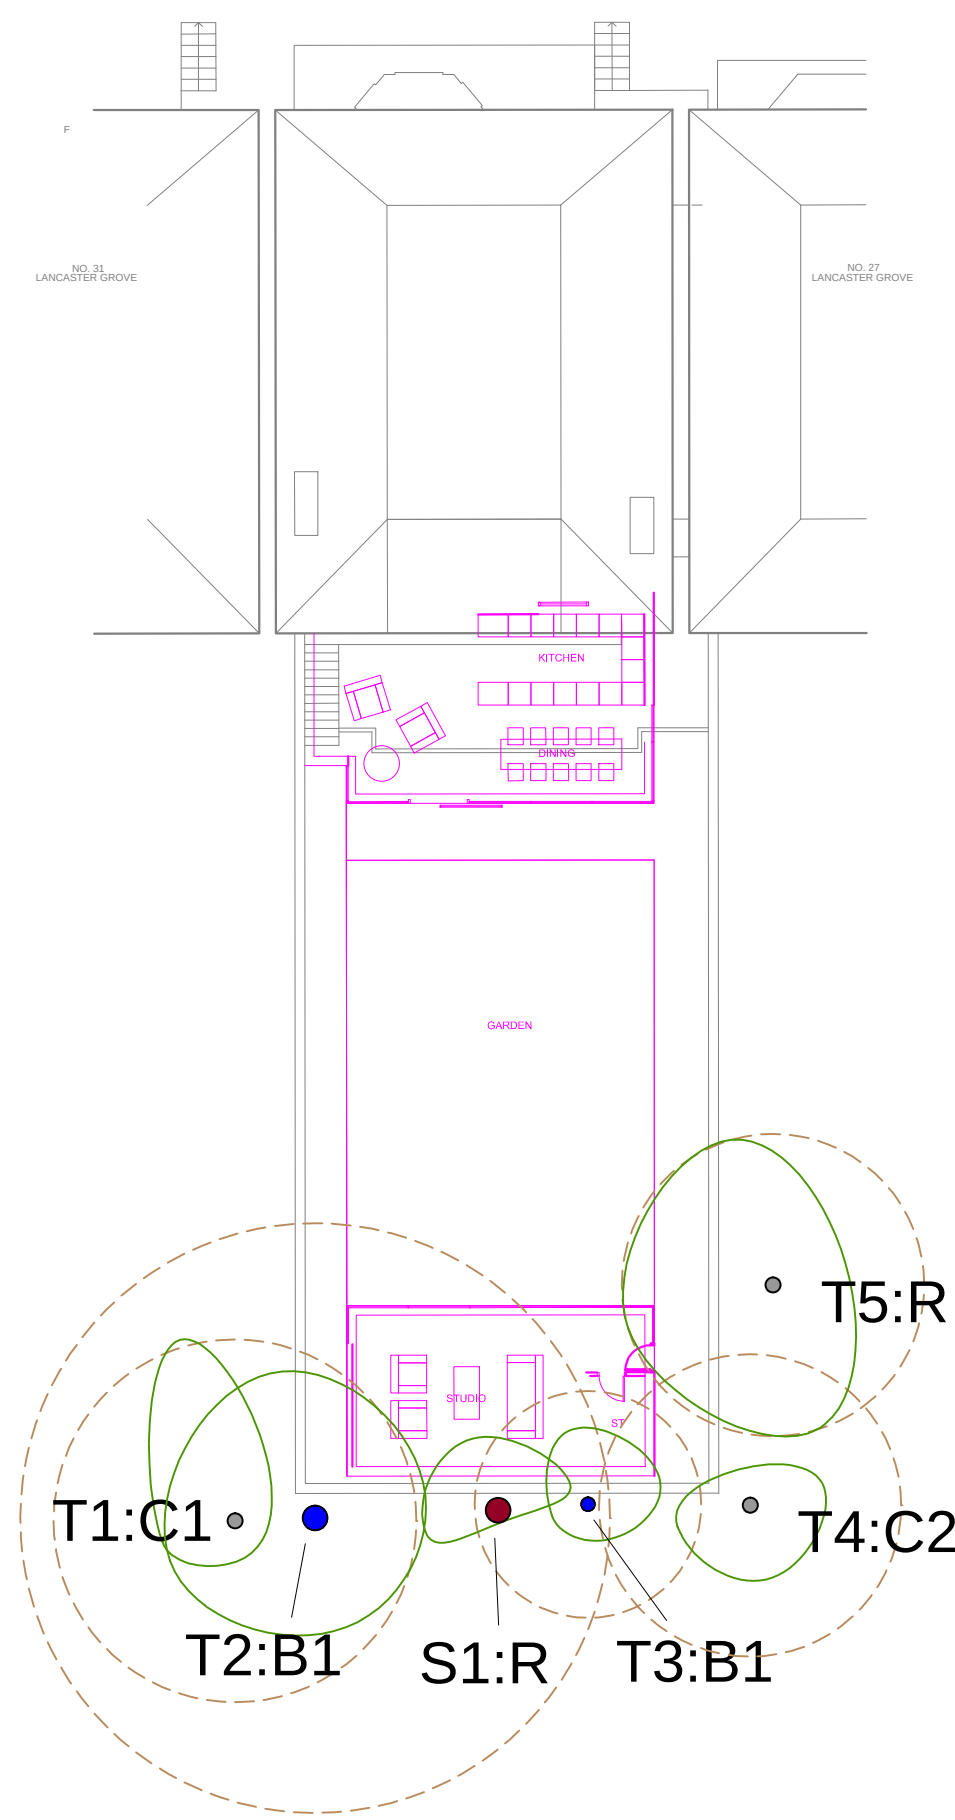

KEY

- Tree Crown Spread
- Root Protection Area (RPA)
- Tree Stem
- 001 Tree No.
- TREE CATEGORY ID.
- Category A
- Category B
- Category C
- Category R

REV.	DESCRIPTION	DWN	CHK'D	DATE
------	-------------	-----	-------	------

THIS DRAWING IS CONFIDENTIAL AND MUST NOT BE REPRODUCED WITHOUT THE CONSENT OF ARBTECH CONSULTING LIMITED.

CLIENT
Mr Pierson Austin

PROJECT
0040
29 Lancaster Grove, London, NW3 4EX

TITLE
Tree Constraints Plan (TCP)

DWN	DATE	CHK'D	DATE	APP'D	DATE	SCALE
DG	08/10/10					1:200

ARBTECH CONSULTING LIMITED
1/2 Charter Court
Well House Barns
Chester
CH4 0DH
Telephone: 0845 0176950

Drawing Number
TCP – 01

A3
REV.