


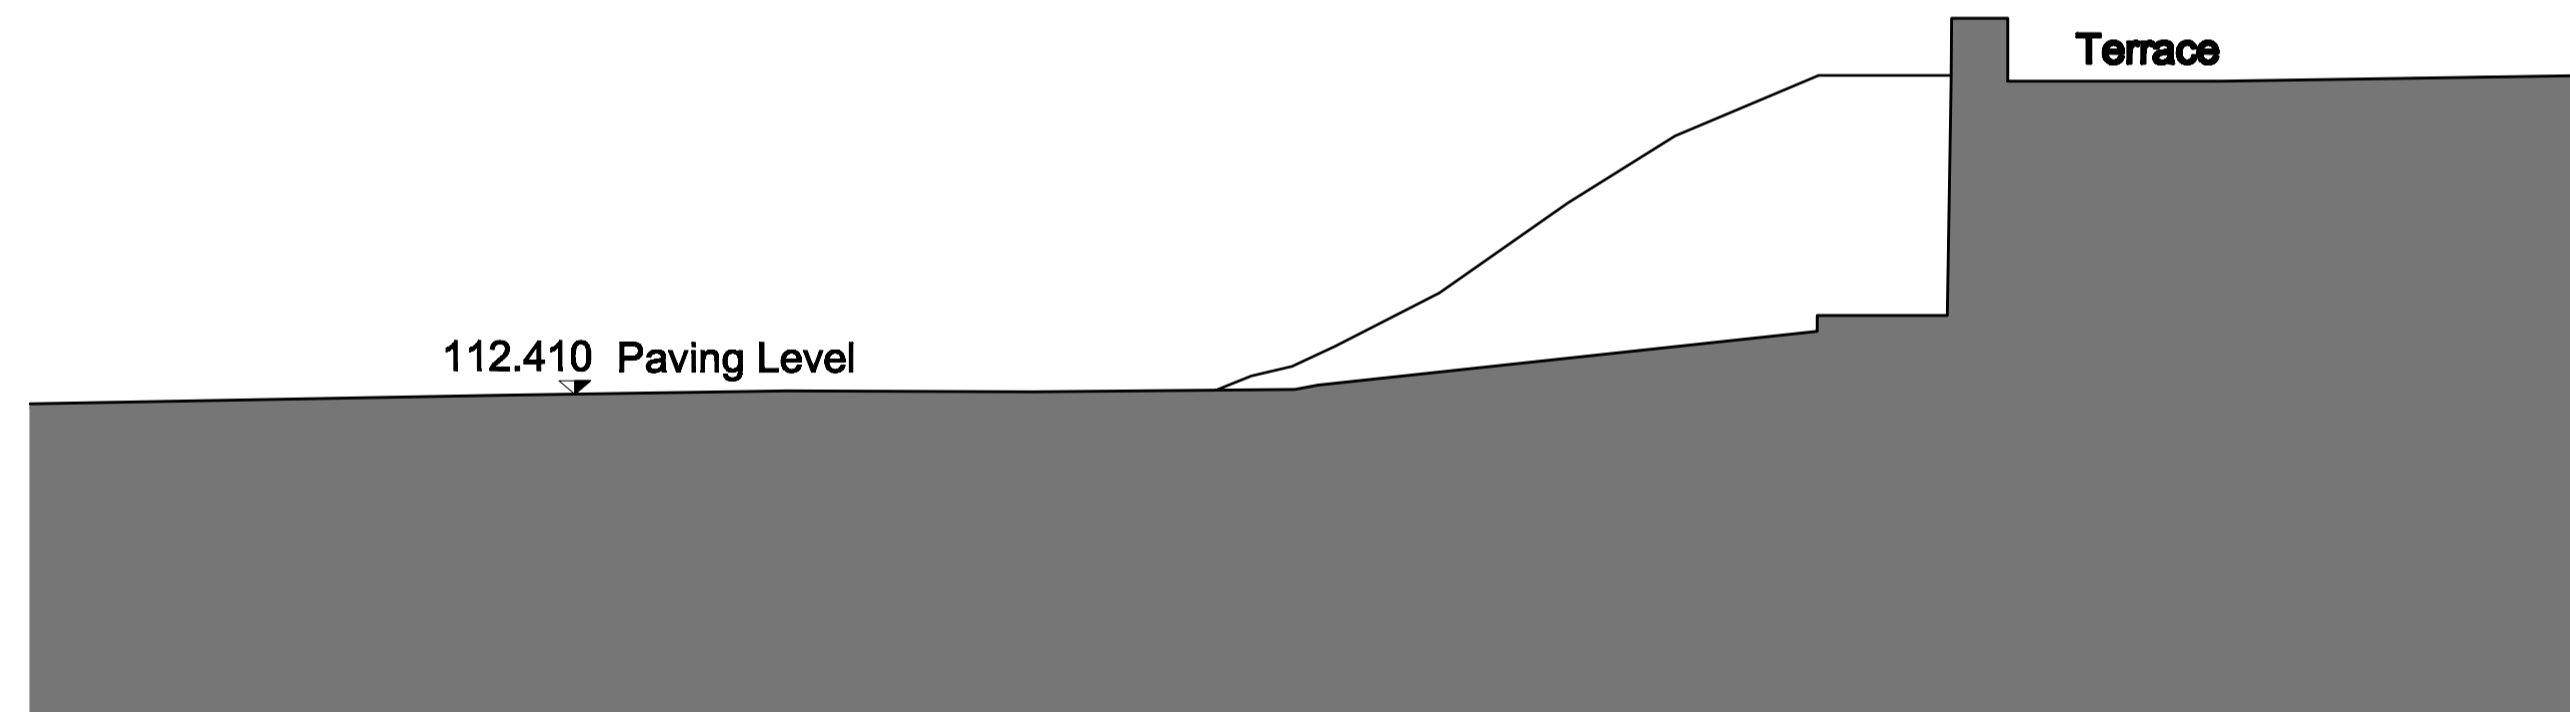

SECTION B-B AS EXISTING



SECTION C-C AS EXISTING



GENERAL NOTES:

1. Do not scale from this drawing. Use figured dimensions only. Contractor to check dimensions on site prior to construction and notify CA of any discrepancy.
2. This drawing is to be read in conjunction with all other relevant contract drawings, specifications & Schedules.
3. If in doubt: Ask
4. Martin Ashley Architects shall be notified in writing of any discrepancies.

Rev.	Date	Reason For Issue	Chk
PA1	08/10/10	FIRST ISSUE	.

Status
PLANNING & LISTED BUILDING CONSENT

M
A
A

MARTIN ASHLEY ARCHITECTS
The Stables, Friars Stile Road
Richmond, Surrey TW10 6NE
Tel: 020 8948 7788 - Fax: 020 8948 5520
www.martinashleyarchitects.co.uk

Client
HANLEY LIMITED

Project
**BEECHWOOD HOUSE
NEW UNDERGROUND POOL
EXTENSION**

Title
**SECTION B-B & C-C
AS EXISTING**

Date August 2010	Scale 1/50@A1
Checked By	Drawn By VN

Drawing Number 2191-03/01/14(i)	Revision PA1
---	------------------------