


RECEIVED
04 OCT 2010

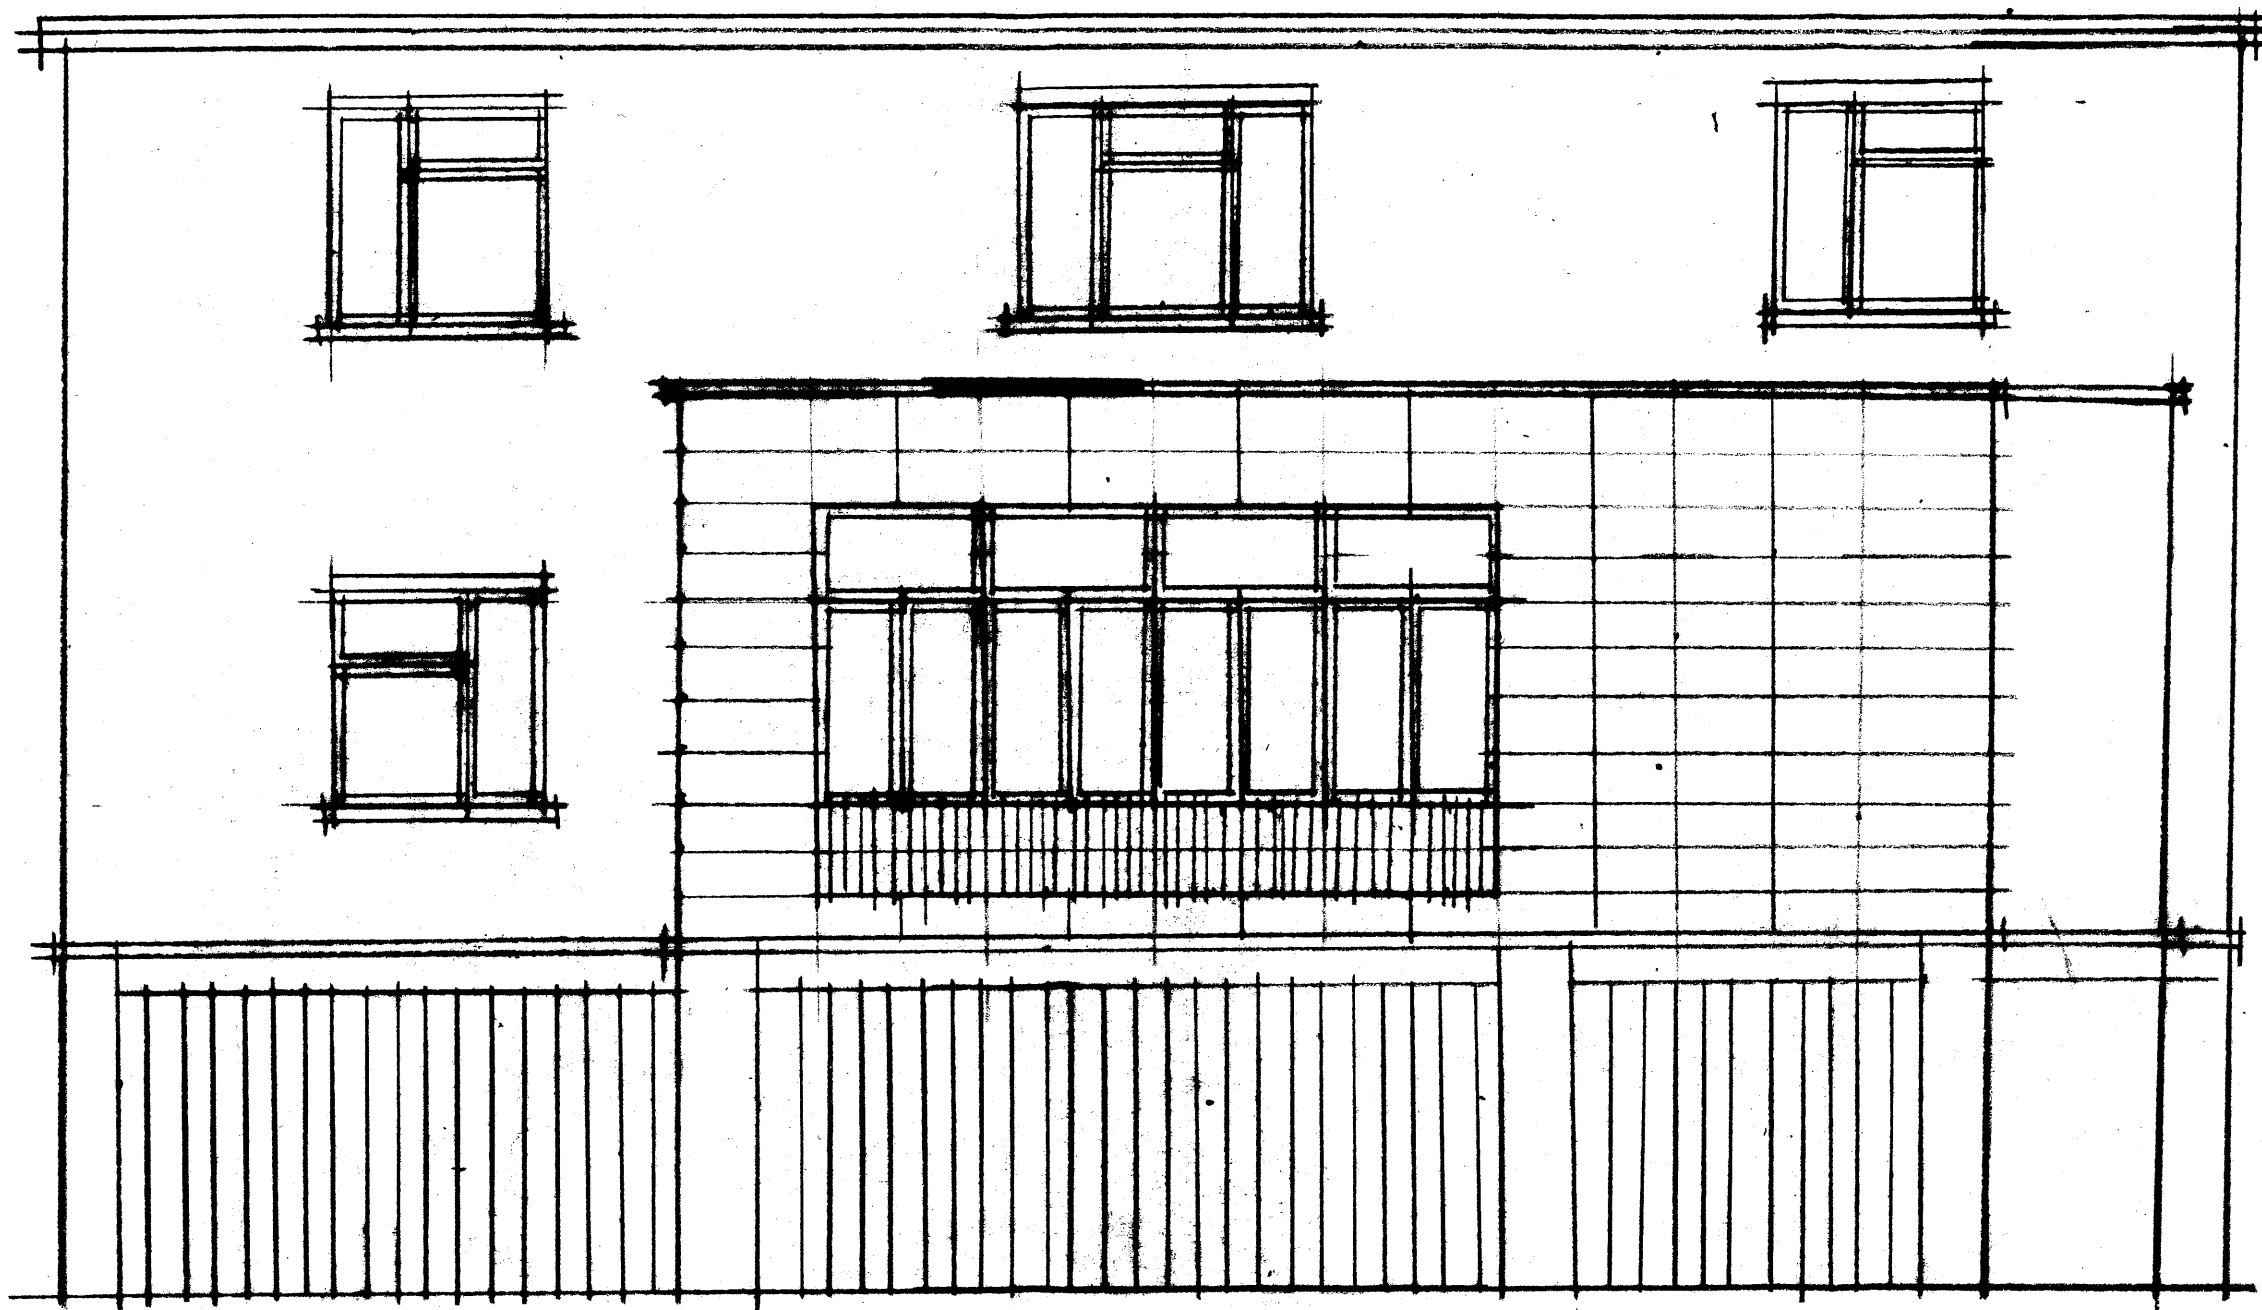

Coroners St - Canby St
Existing Elevation 1:50, 7.18
SHE 4 - Rev A
A - Detail added 09.10