


RECEIVED
04 OCT 2010

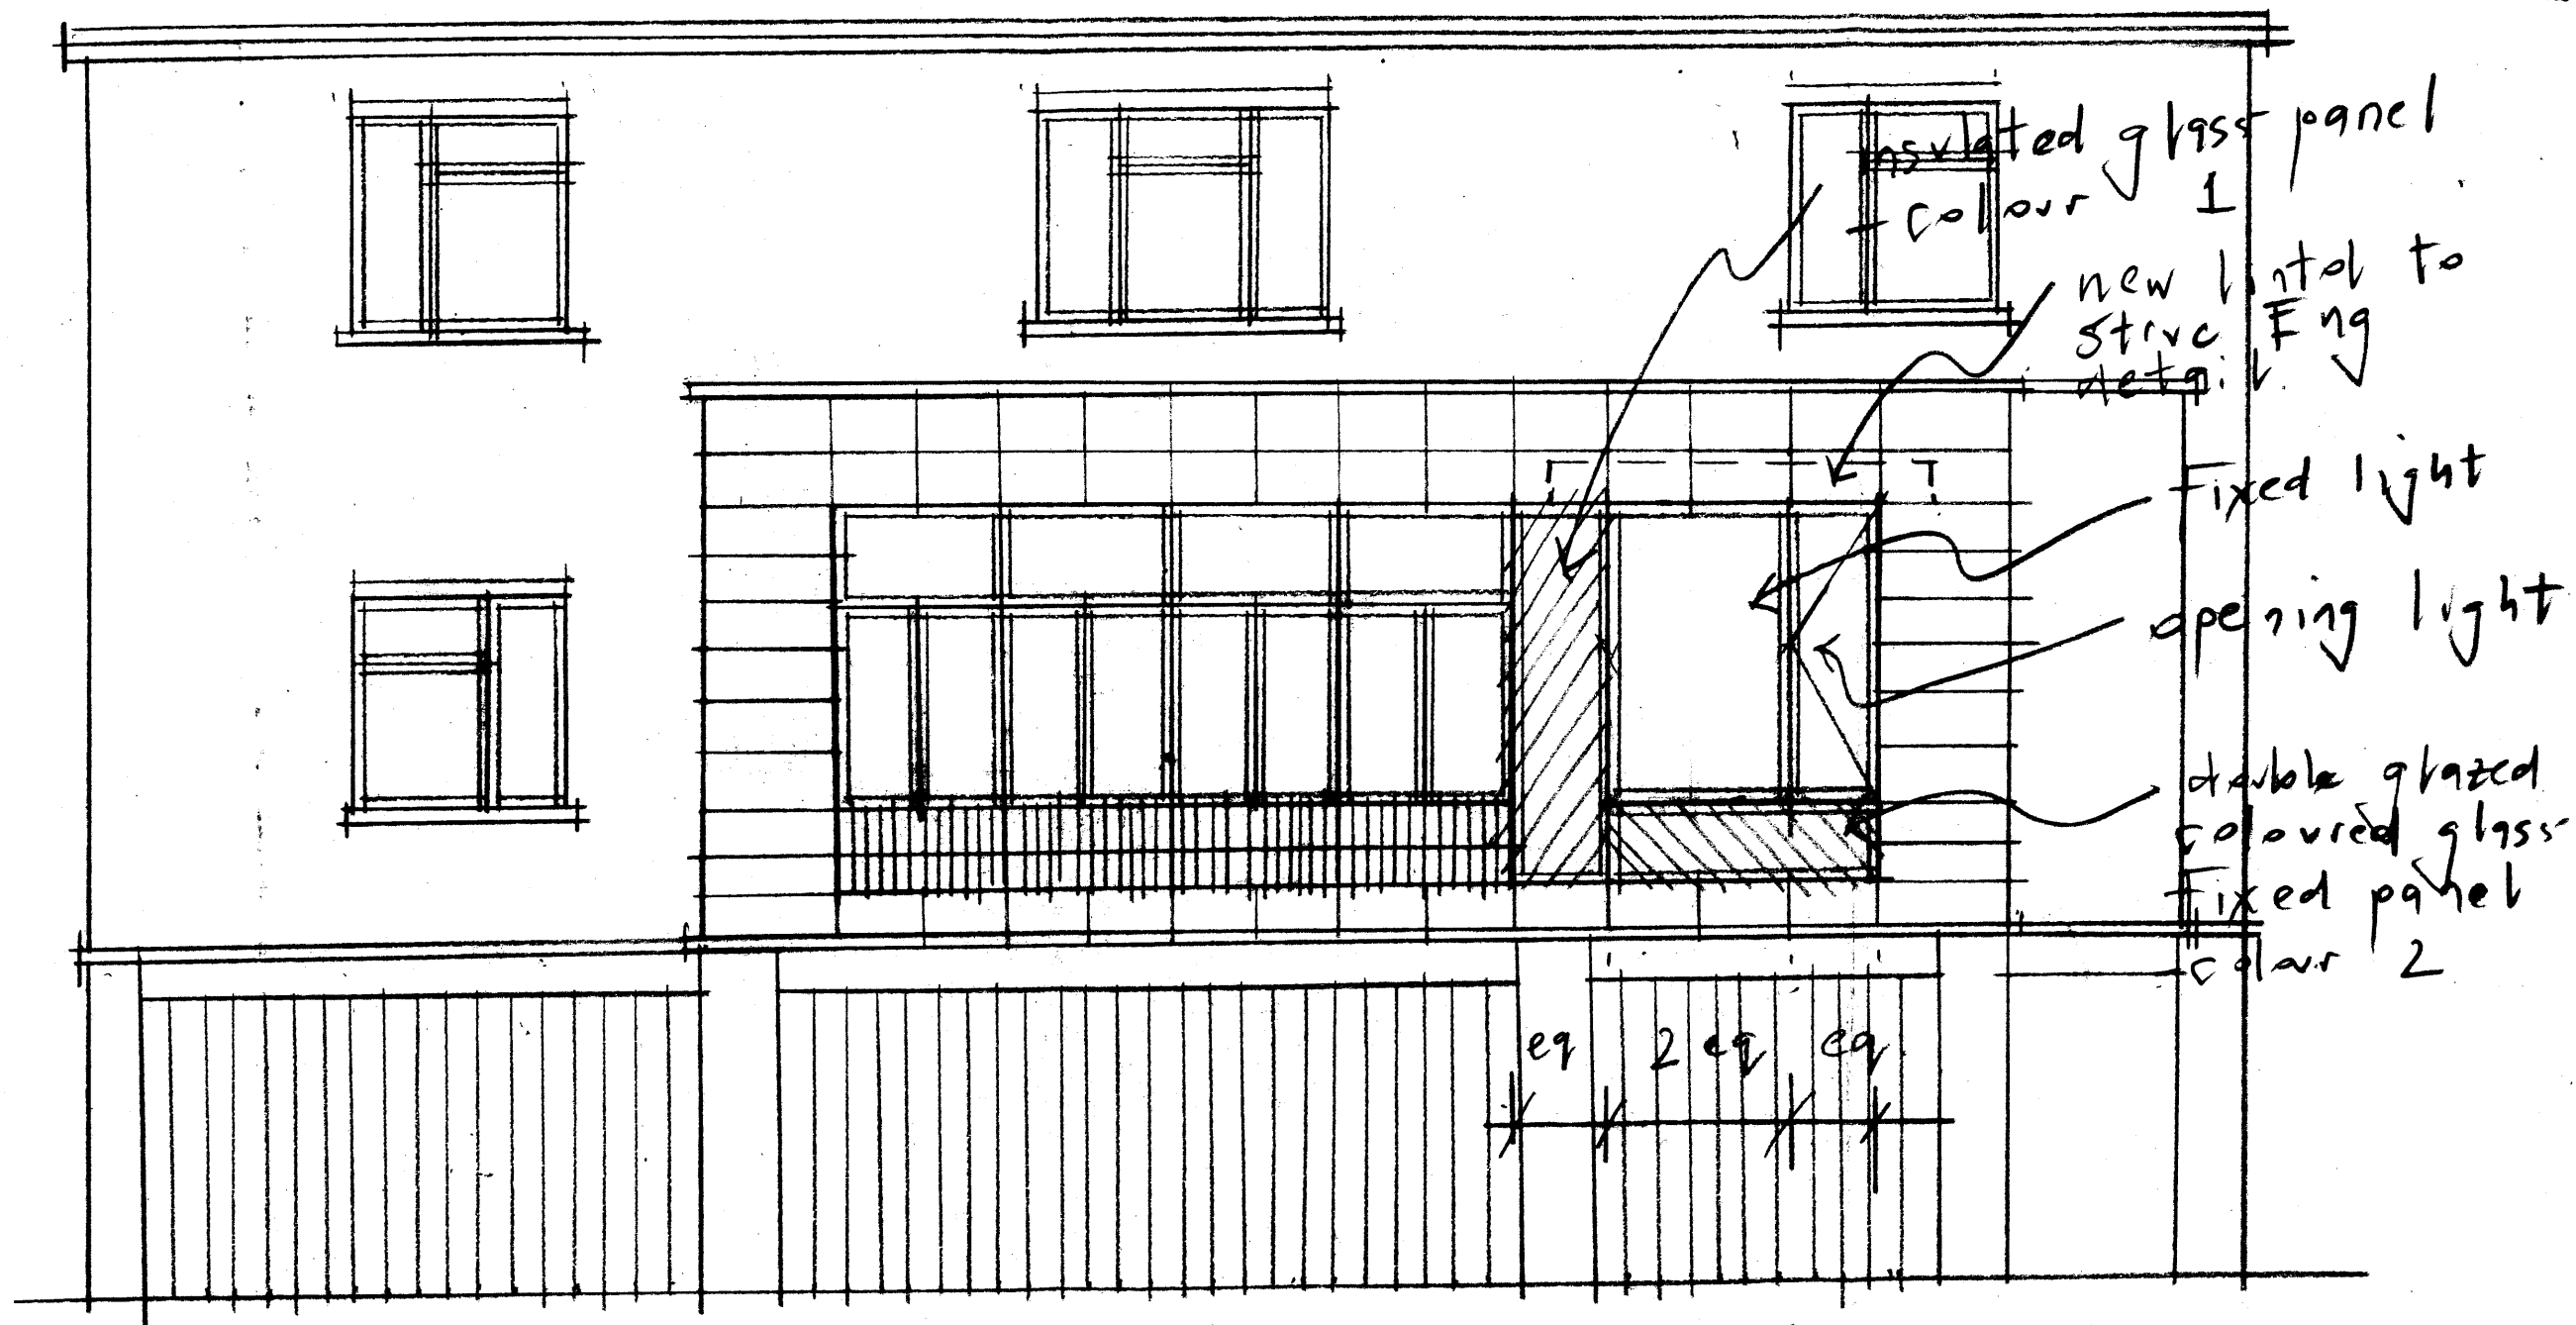

Proposed part Canley St
Elevation 1:50 @ A3 07.10
SK 22
Rev A - detail added - 09.10