



EXISTING PLAN 1:50




PROPOSED PLAN 1:50

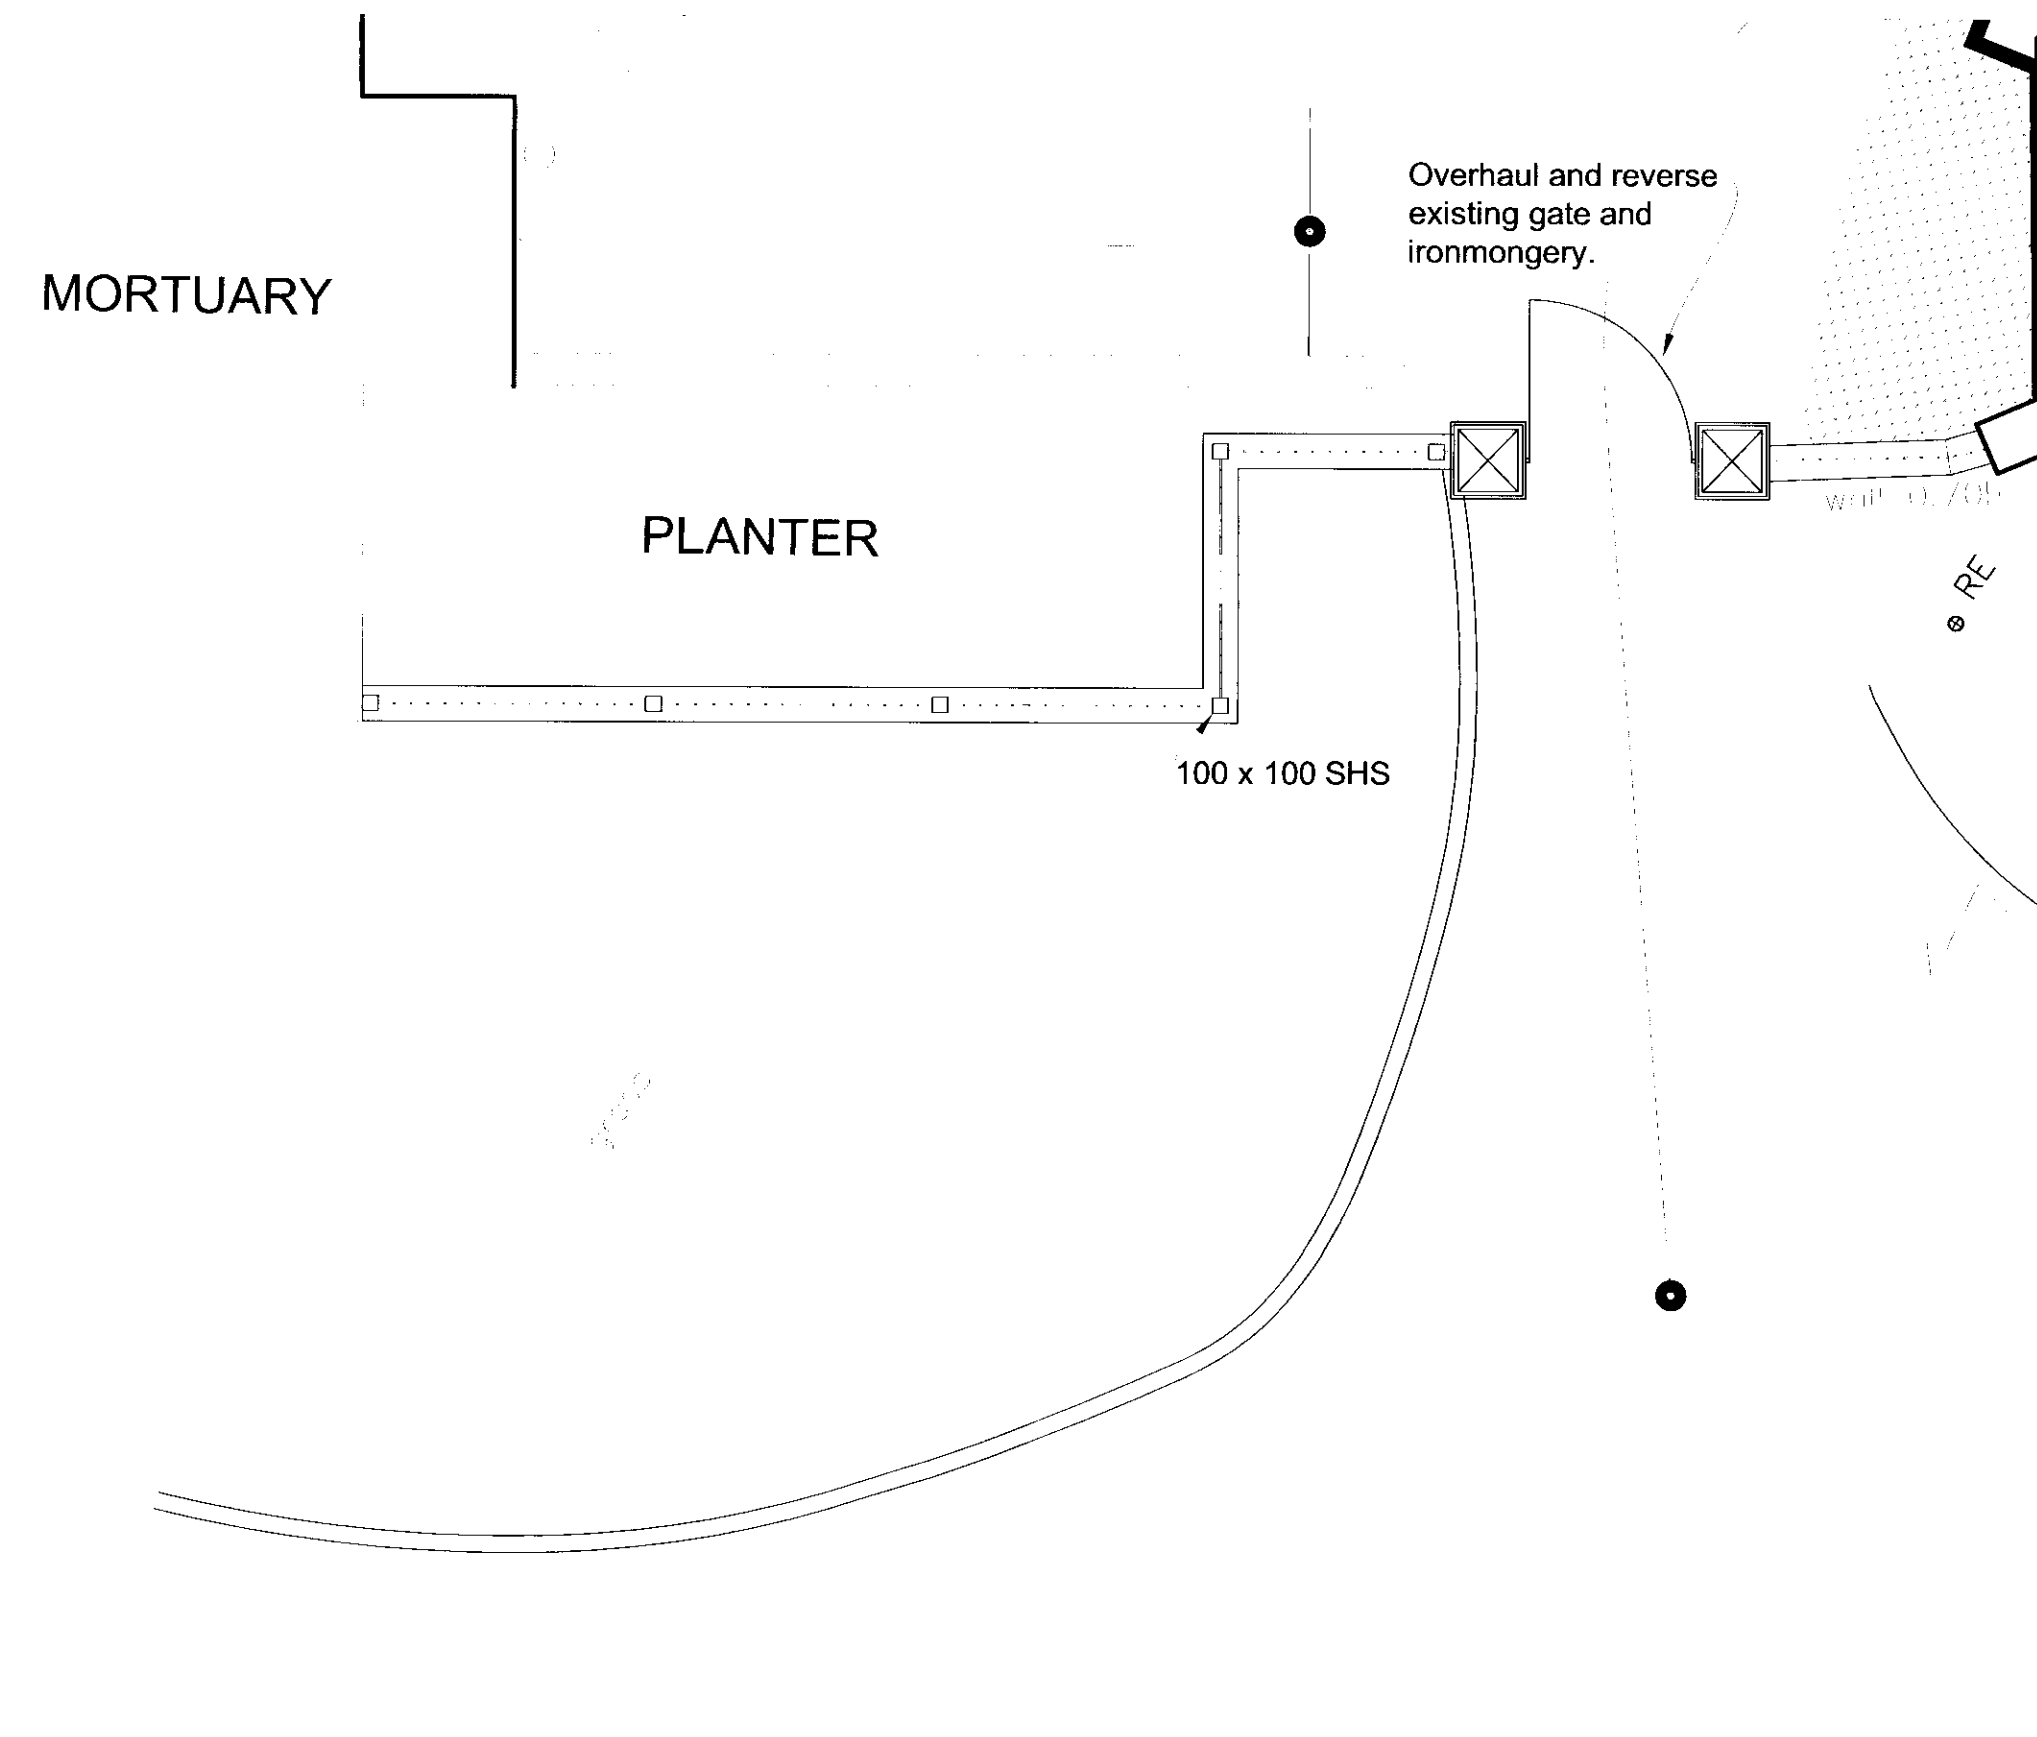

EXISTING ELEVATION 1:50

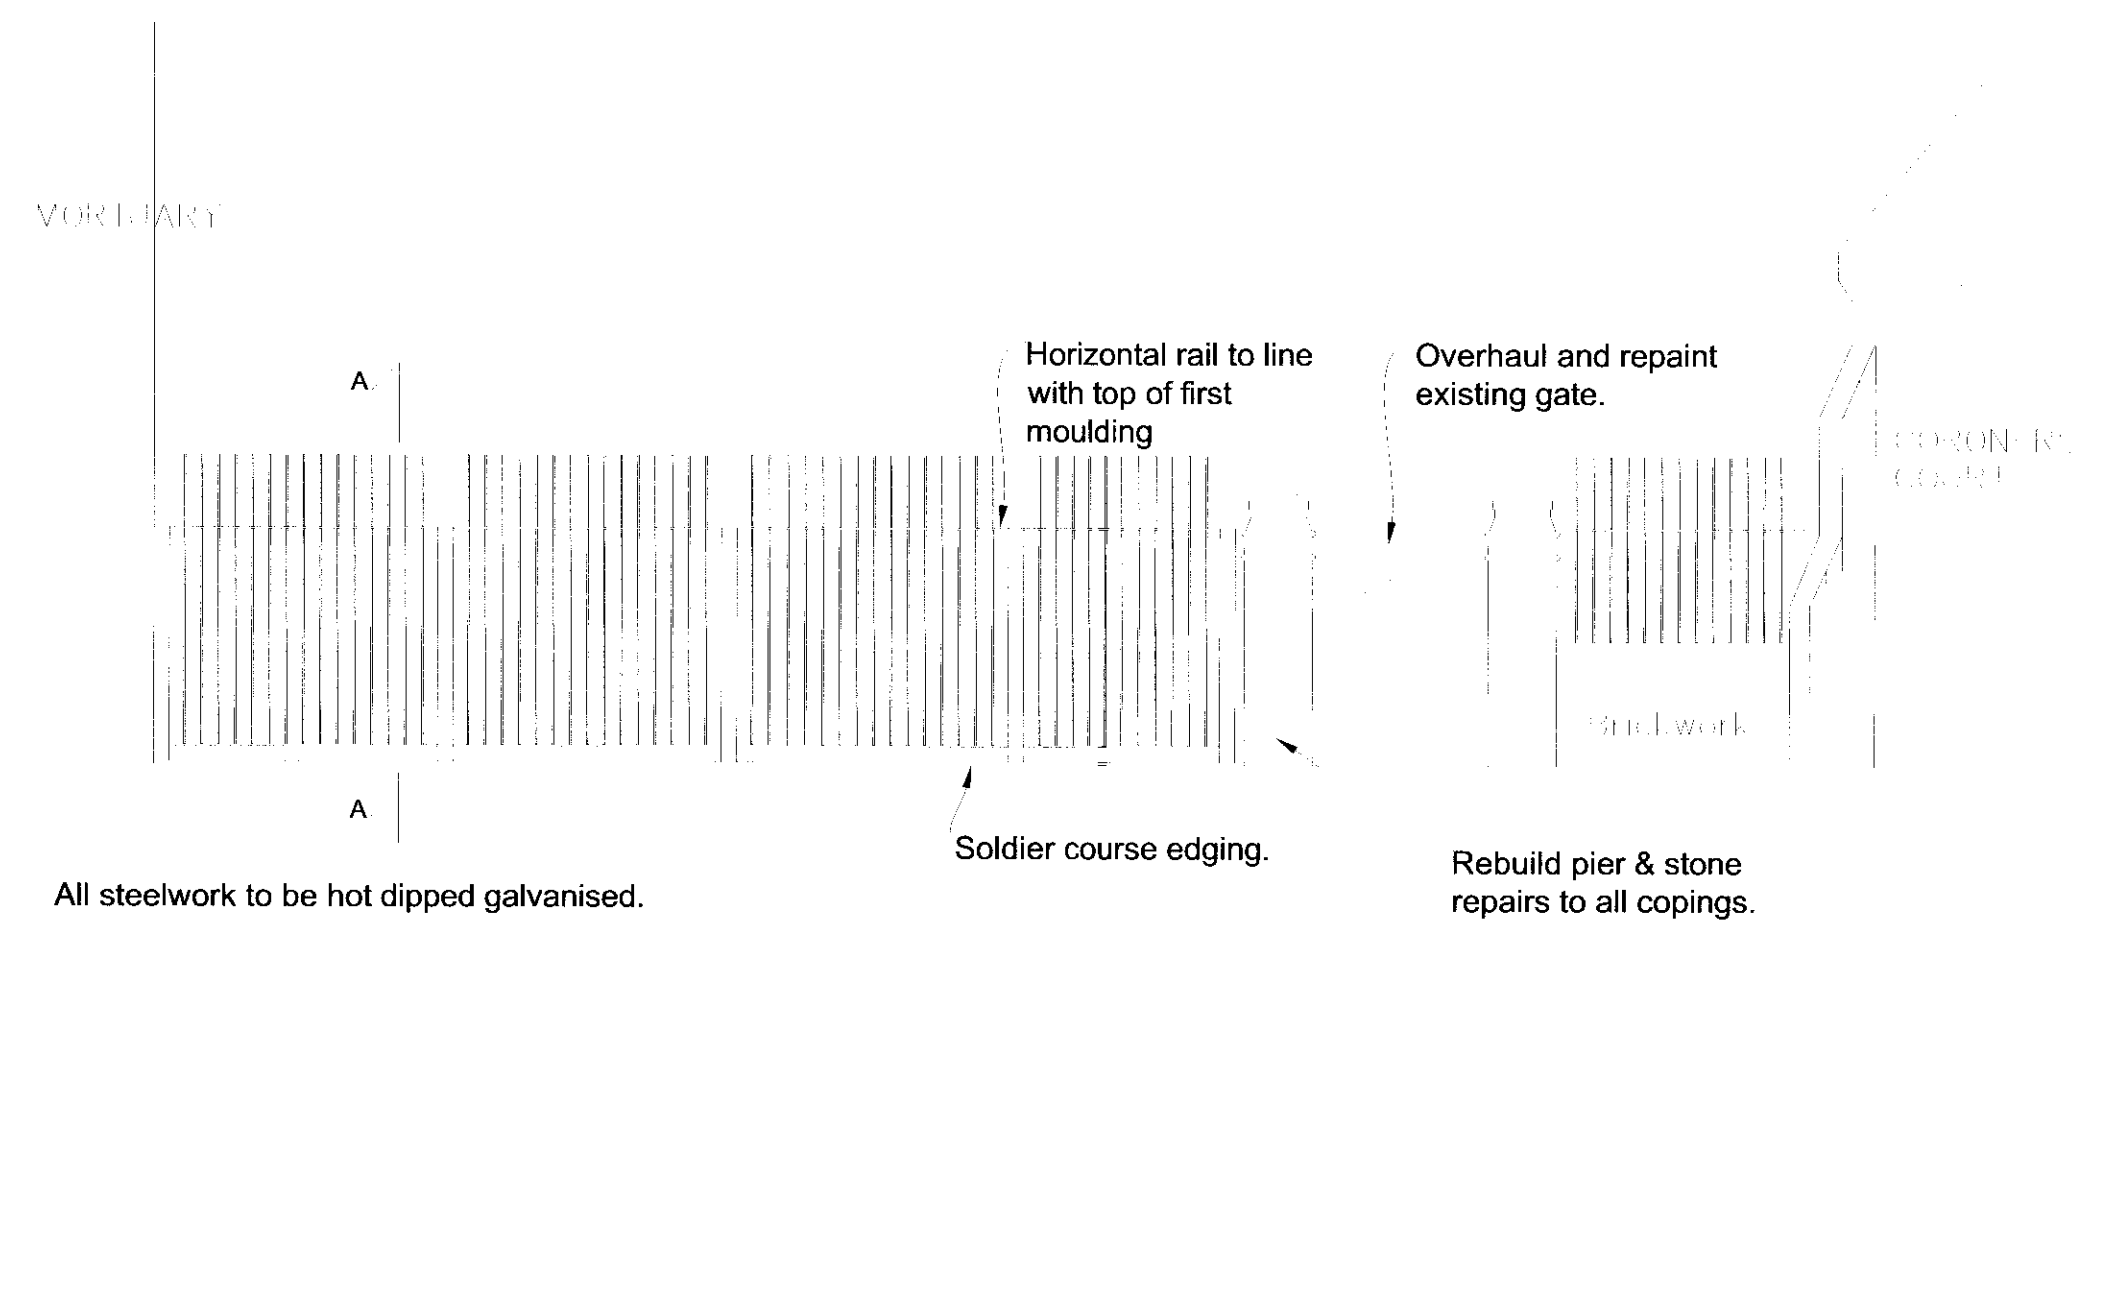

PROPOSED ELEVATION 1:50

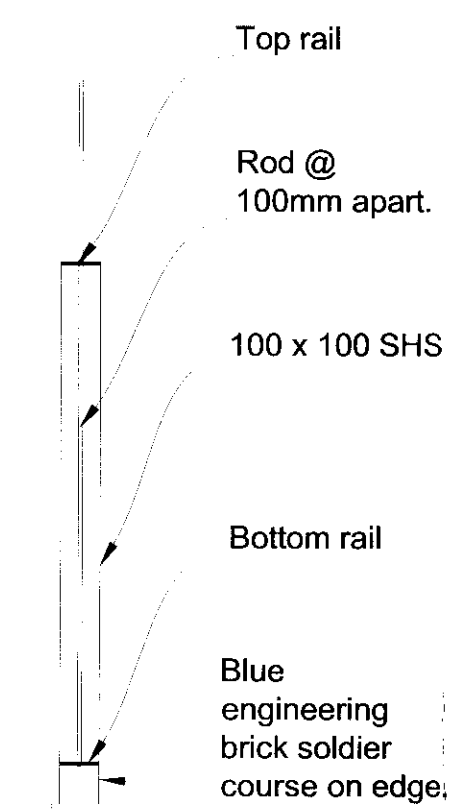

SECTION A-A @ 1:20

RECEIVED
04 OCT 2010

Rev	Amendment Details	Date	By

Camden
LONDON BOROUGH OF CAMDEN

Project and Consultancy Services
Strategy and Projects Team
302 Town Hall Extension
Argyle Street
London WC1H 8NG
CAD Manager: C O'Neill
E: christina.oneill@camden.gov.uk
T: 020 7974 1870

INVESTOR IN PEOPLE

Property:
**St Pancras Coroners Court
London NW1**

Floor:

Drawing Title:
Coroners Court - boundary wall

Drawn by: CON	Checked by: HH	Date: 10/09/21	Paper Size: A1	Scale: 1:50 & 1:20
Drawing No: SK23				Rev: