



COURT WALL

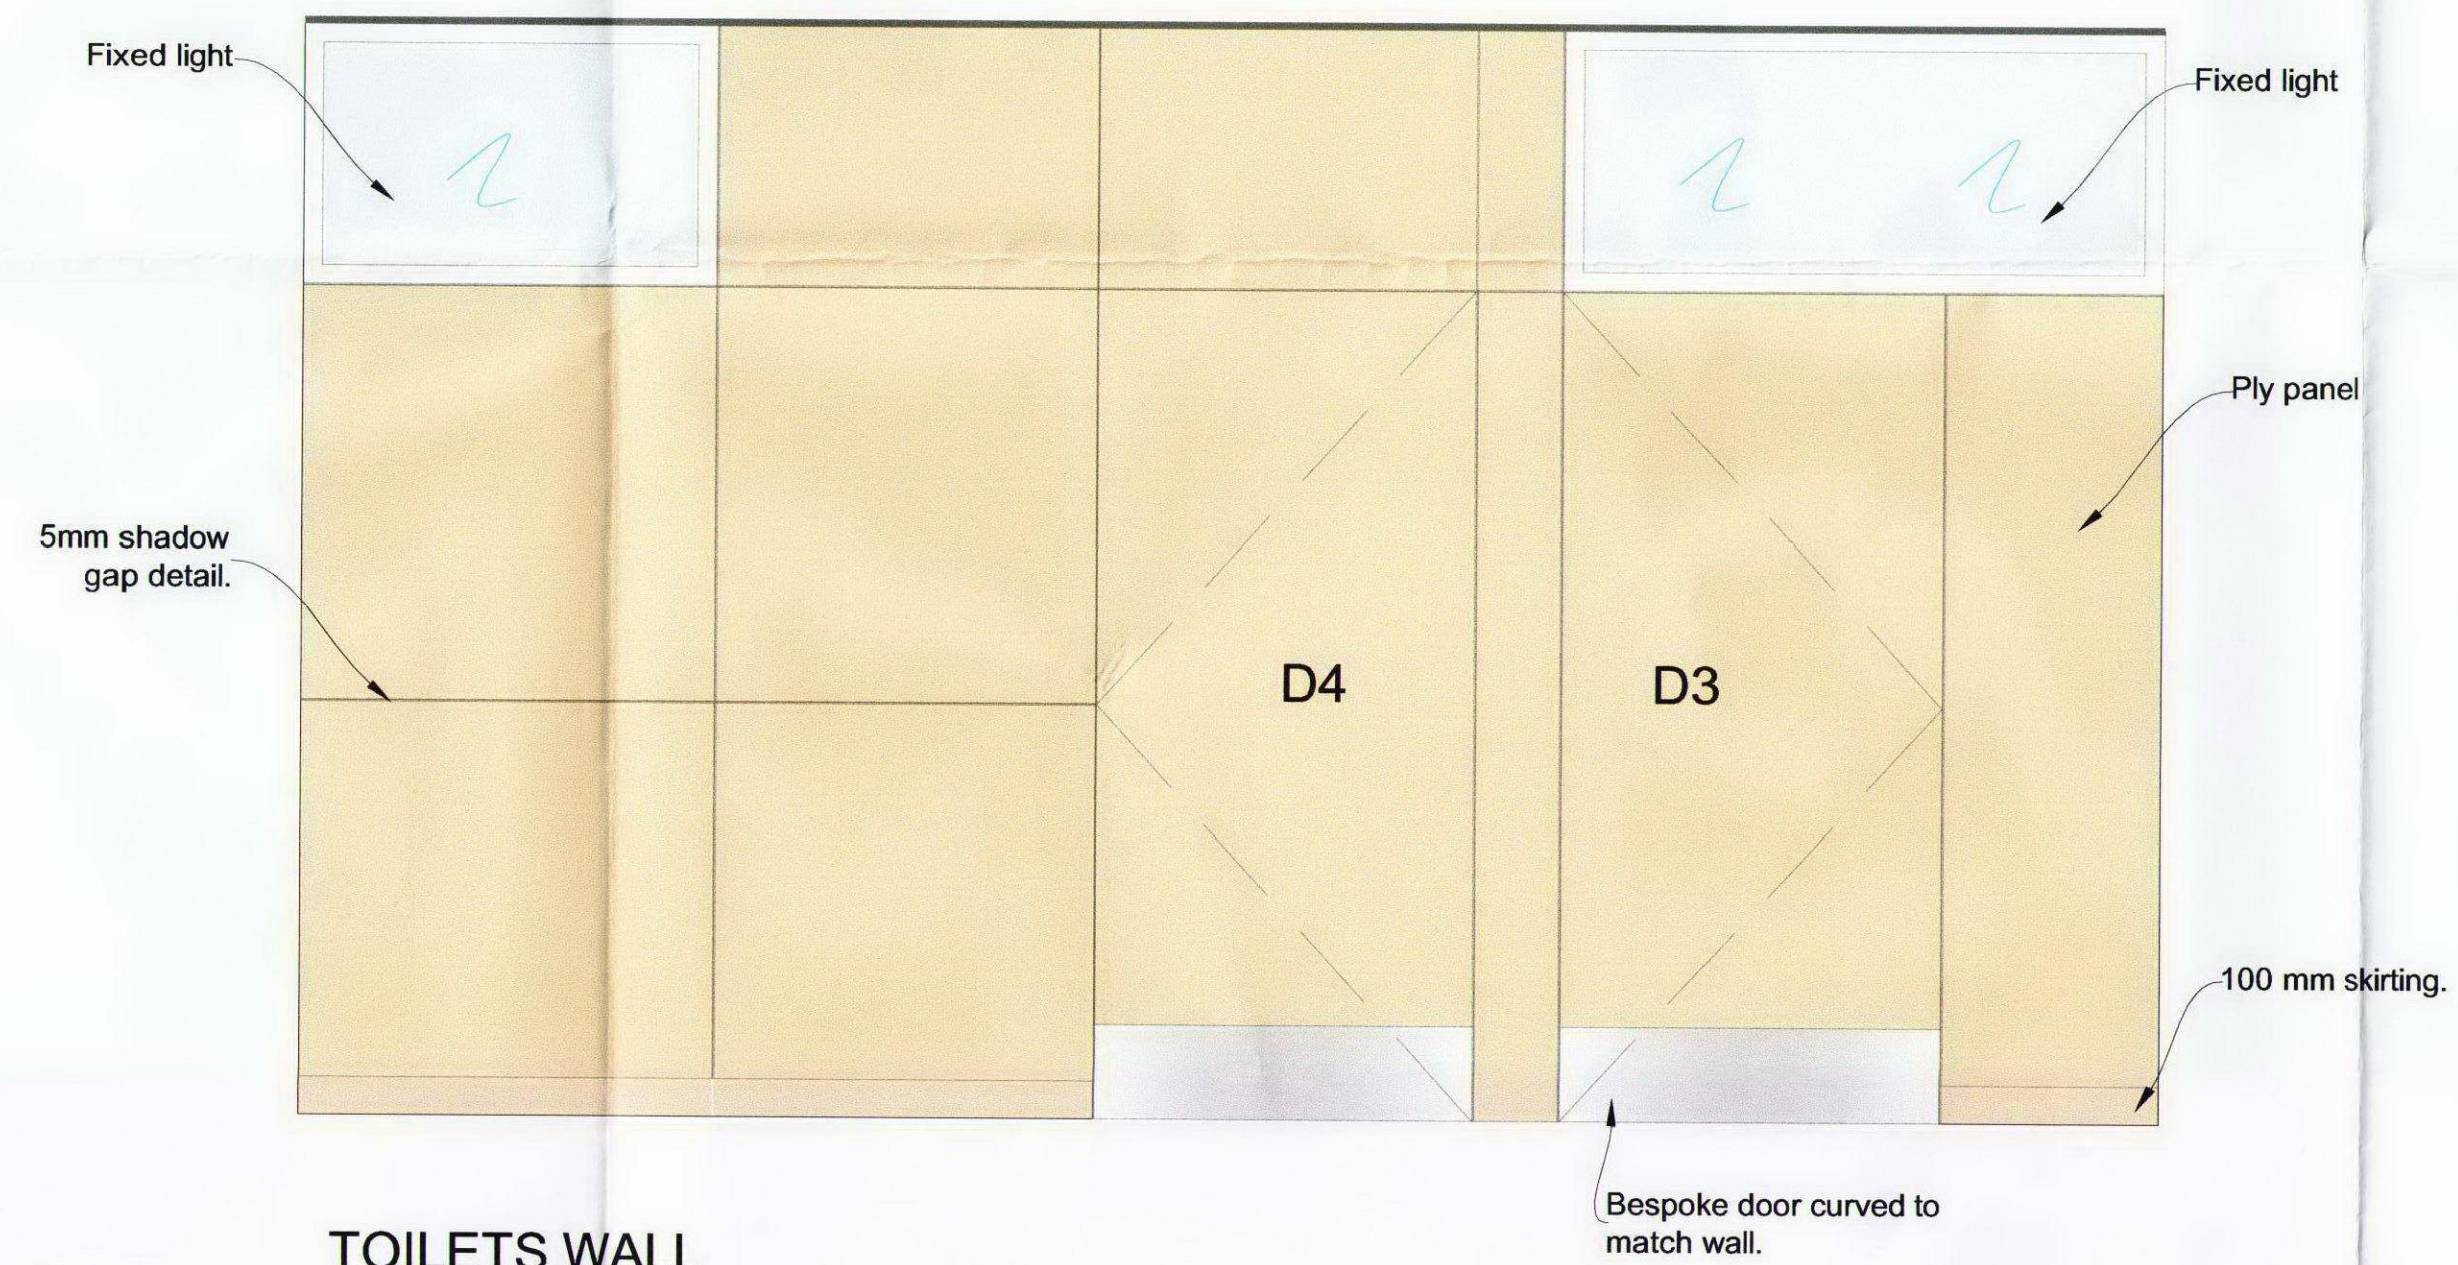

TOILETS WALL

NB  
This wall is curved - elevation rolled out.

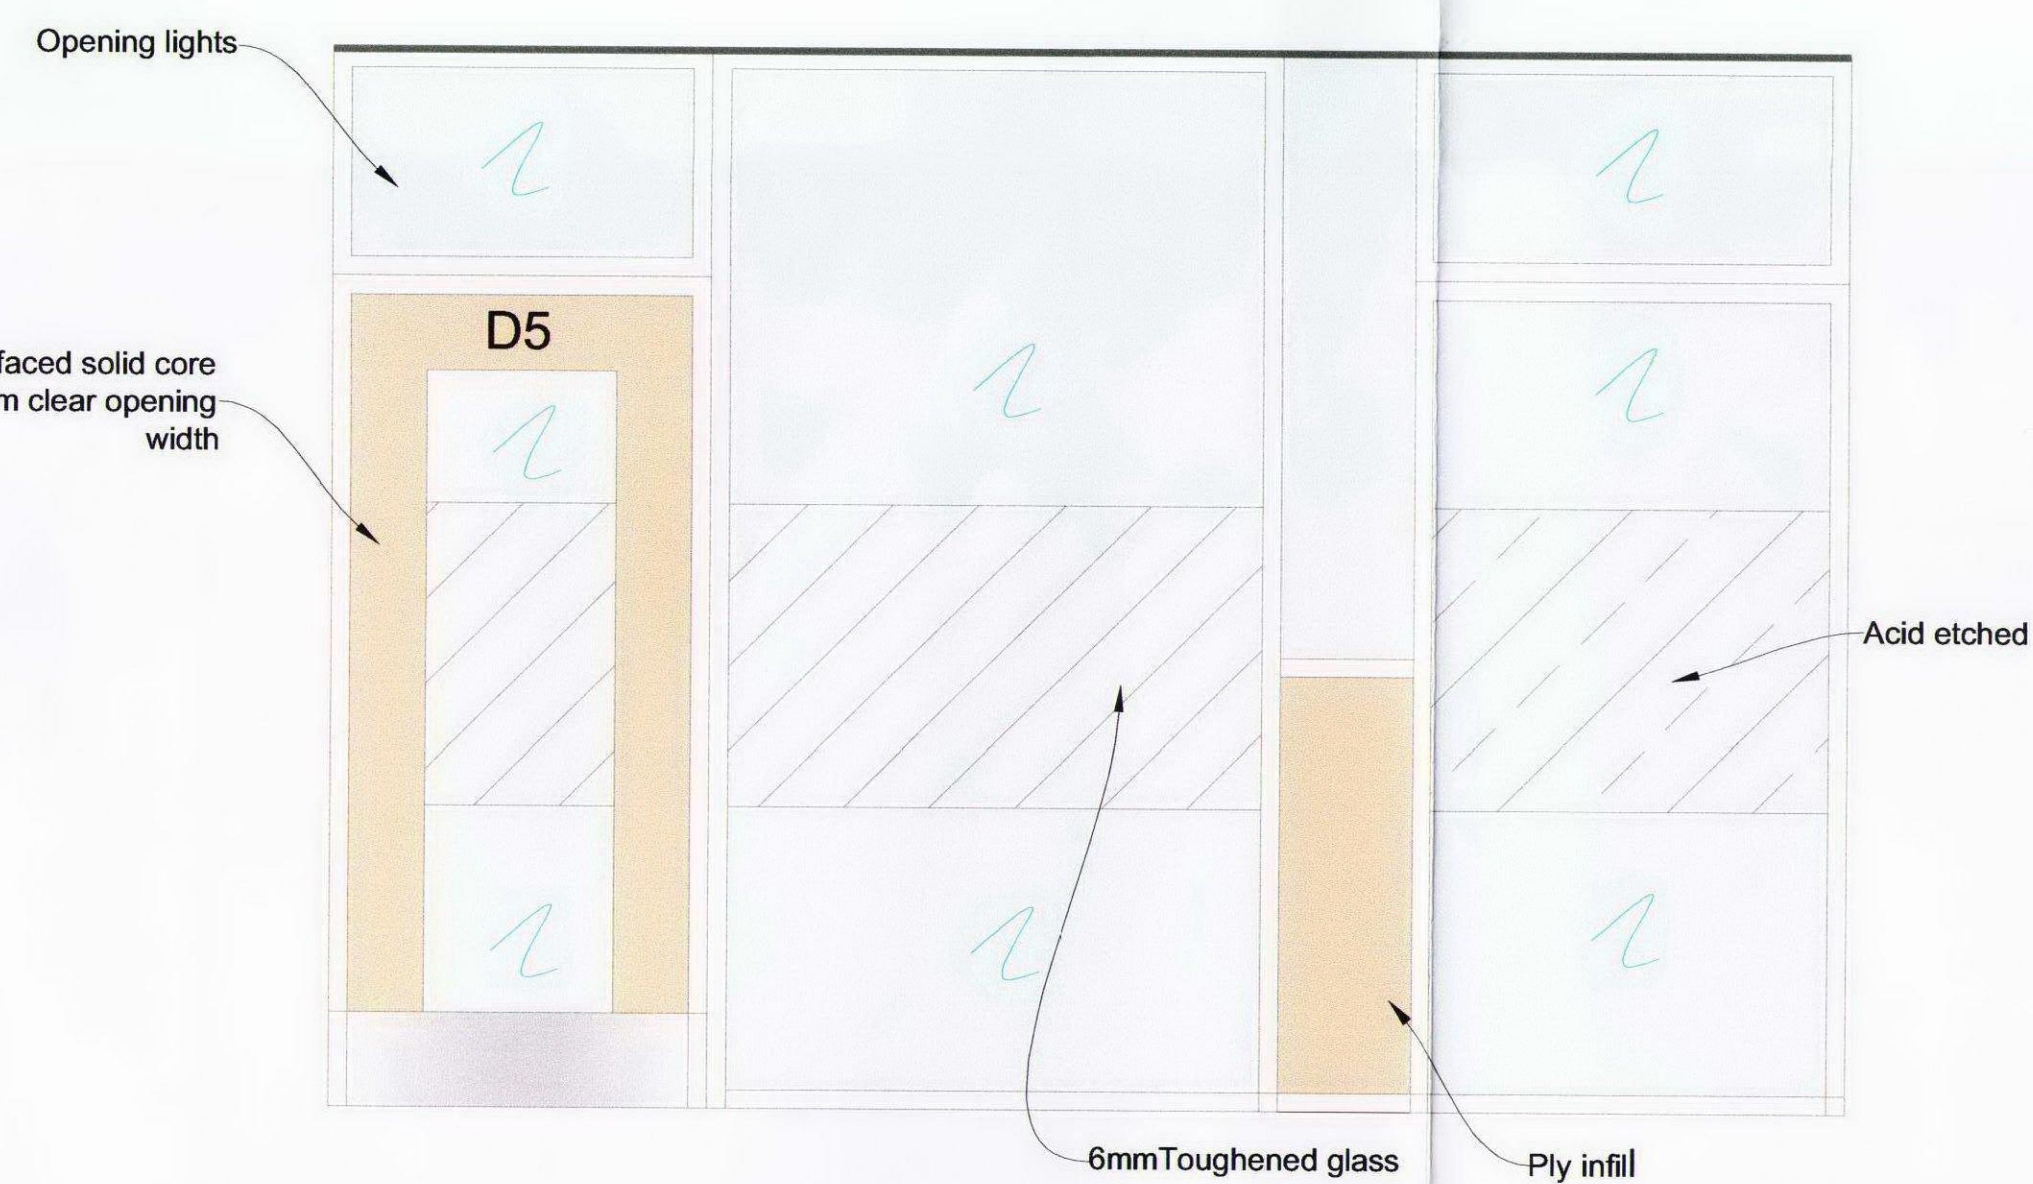

WAITING ROOM SCREEN ADJACENT TO RECEPTION COUNTER.

RECEIVED  
04 OCT 2010

Rev	Amendment	Details	Date	By
-----	-----------	---------	------	----

 <b>Camden</b> <small>PLEASE RECYCLE</small>
Project and Consultancy Services Strategy and Projects Team 302 Town Hall Extension Argyle Street London WC1H 8NG CAD Manager: C O'Neill E: christina.oneill@camden.gov.uk T: 020 7974 1870
 INVESTOR IN PEOPLE

Property:

**St Pancras Coroners Court**  
London NW1

Floor:

Drawing Title:

**Internal Panel Elevations**

Drawn by: CON	Checked by: HH	Date: 10/09/27	Paper Size: A1	Scale: 1:20
------------------	-------------------	-------------------	-------------------	----------------

Drawing No: <b>SK25</b>	Rev:
----------------------------	------