
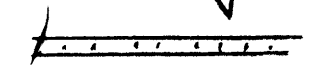
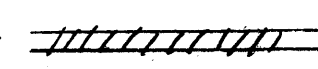
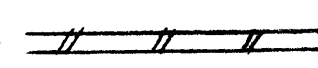


Rev A - Door swing to D2, insulation added adjacent to D2, corners of outline added

Key (Finishes)

- ref 13.4 -  - insulated plasterboard
 13.2 -  - B(1) quality birch faced ply
 13.3 -  - 2 plasterboard or

RECEIVED
04 OCT 2010

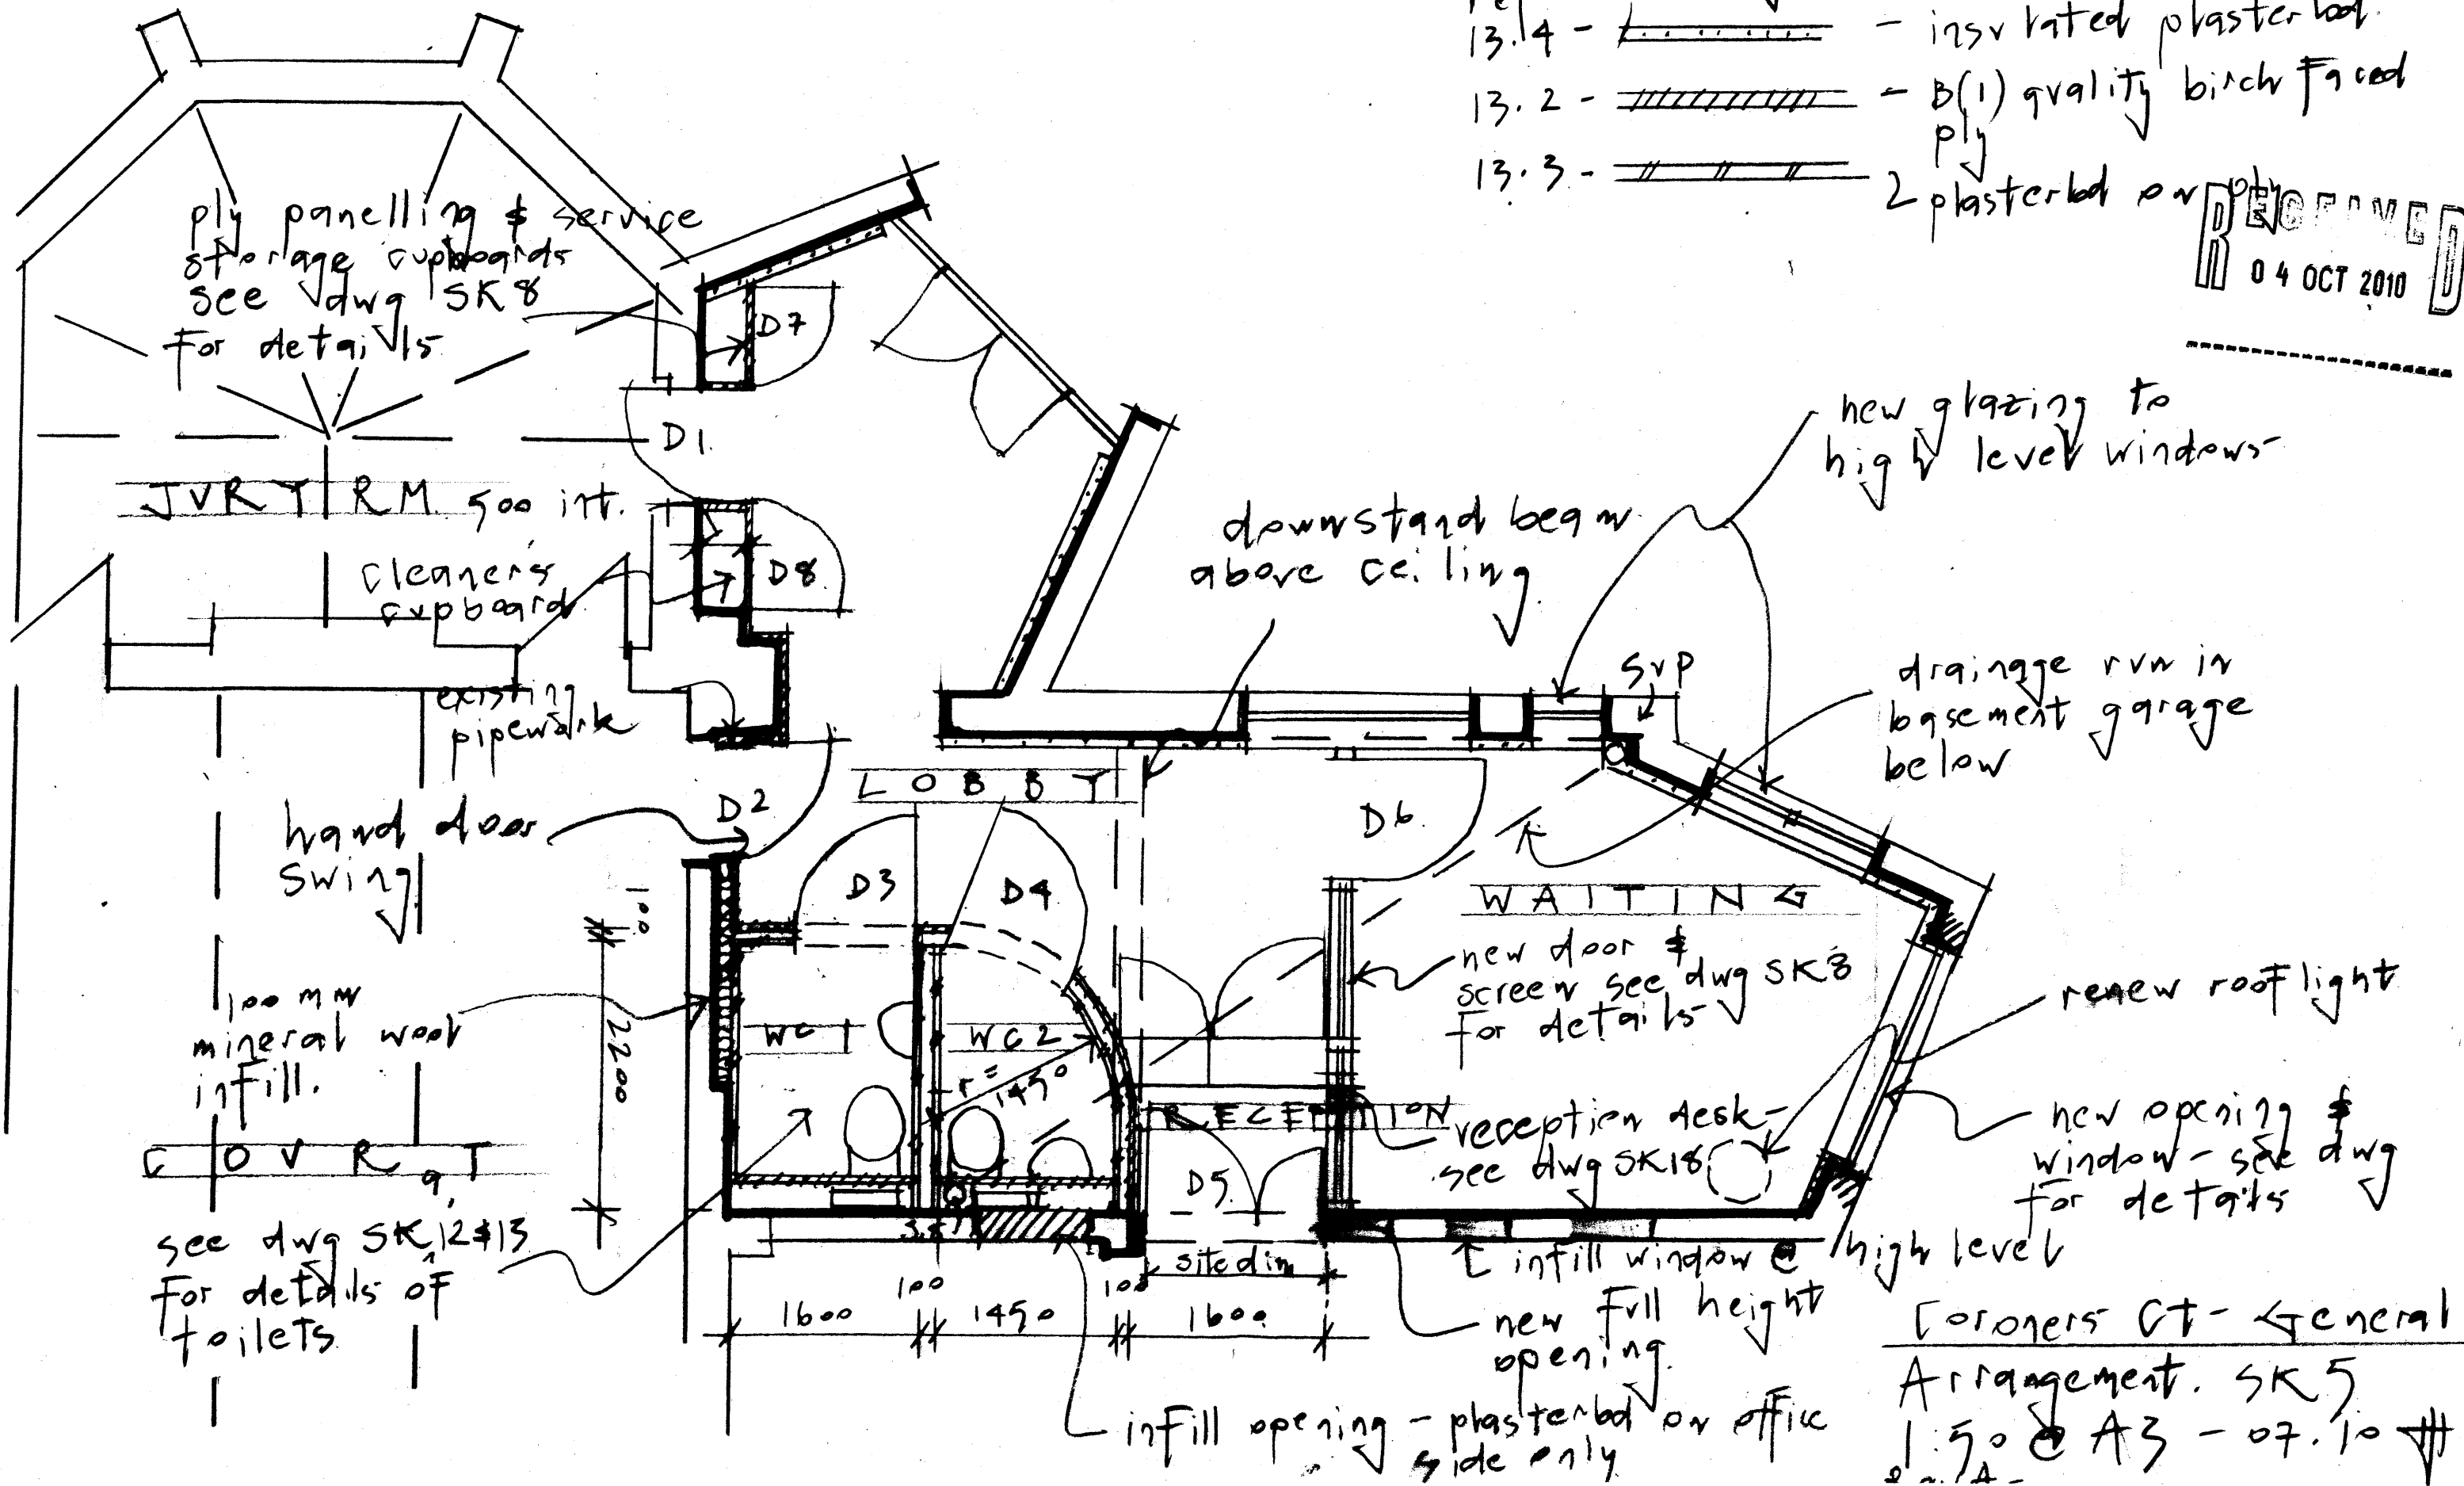

Coroners Ct - General Arrangement. SK 5
1:50 @ A3 - 07.10