
M10 bolts & toothed connectors, 50x100mm collar, Triso Super 10 insulation, 9.5mm plasterb'd & skim

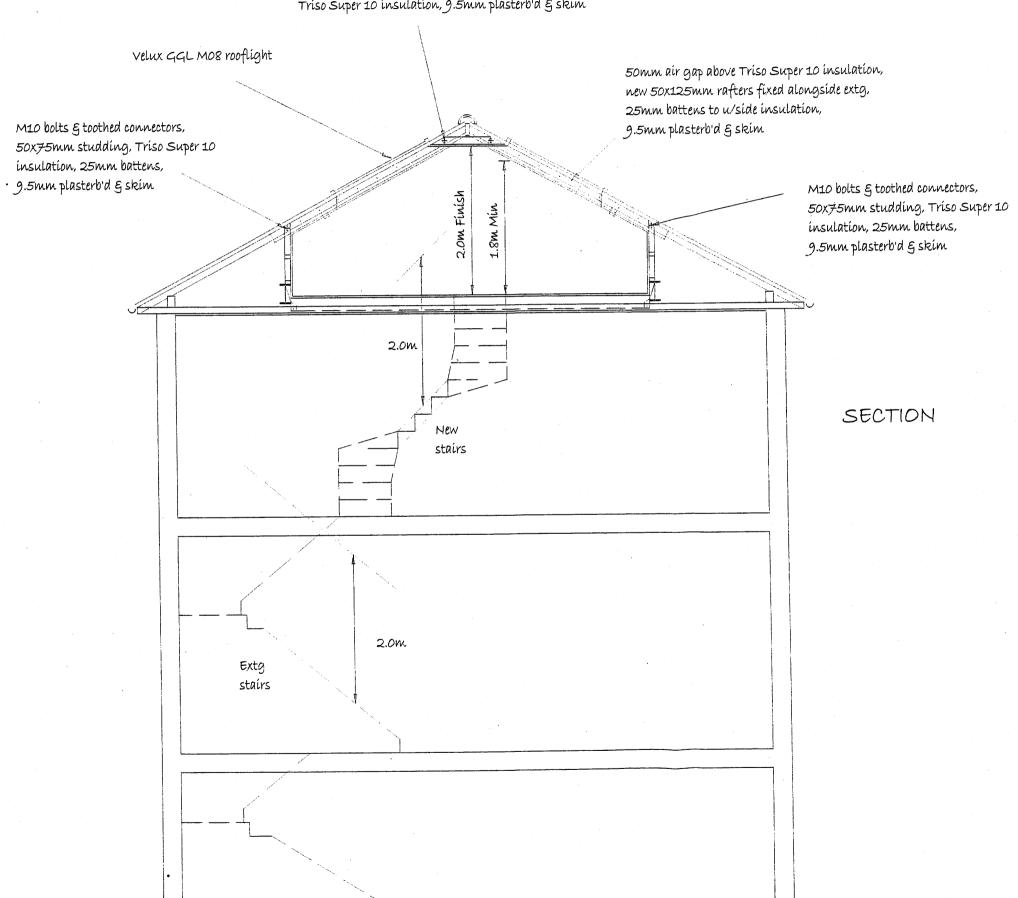

PROPOSED LOFT CONVERSION

Mr N. STARKEY-MIDHA 19b Boscastle Road Kentish Town London NW5 1EF

Drawn: Feb 2010 Scale 1:50

XTRA ROOM CONVERSIONS Ltd

Tel: 01283 567804

Sheet 2 of 4

ALL DRAWINGS, DESIGNS AND BEAM CALCULATIONS ALWAYS REMAIN THE COPYRIGHT OF ADRIAN LLOYD AND MAY NOT BE COPIED BY ANY MEANS WITHOUT PRIOR WRITTEN CONSENT DO NOT MAKE ASSUMPTIONS. IF IN DOUBT, CONTACT OFFICE.