
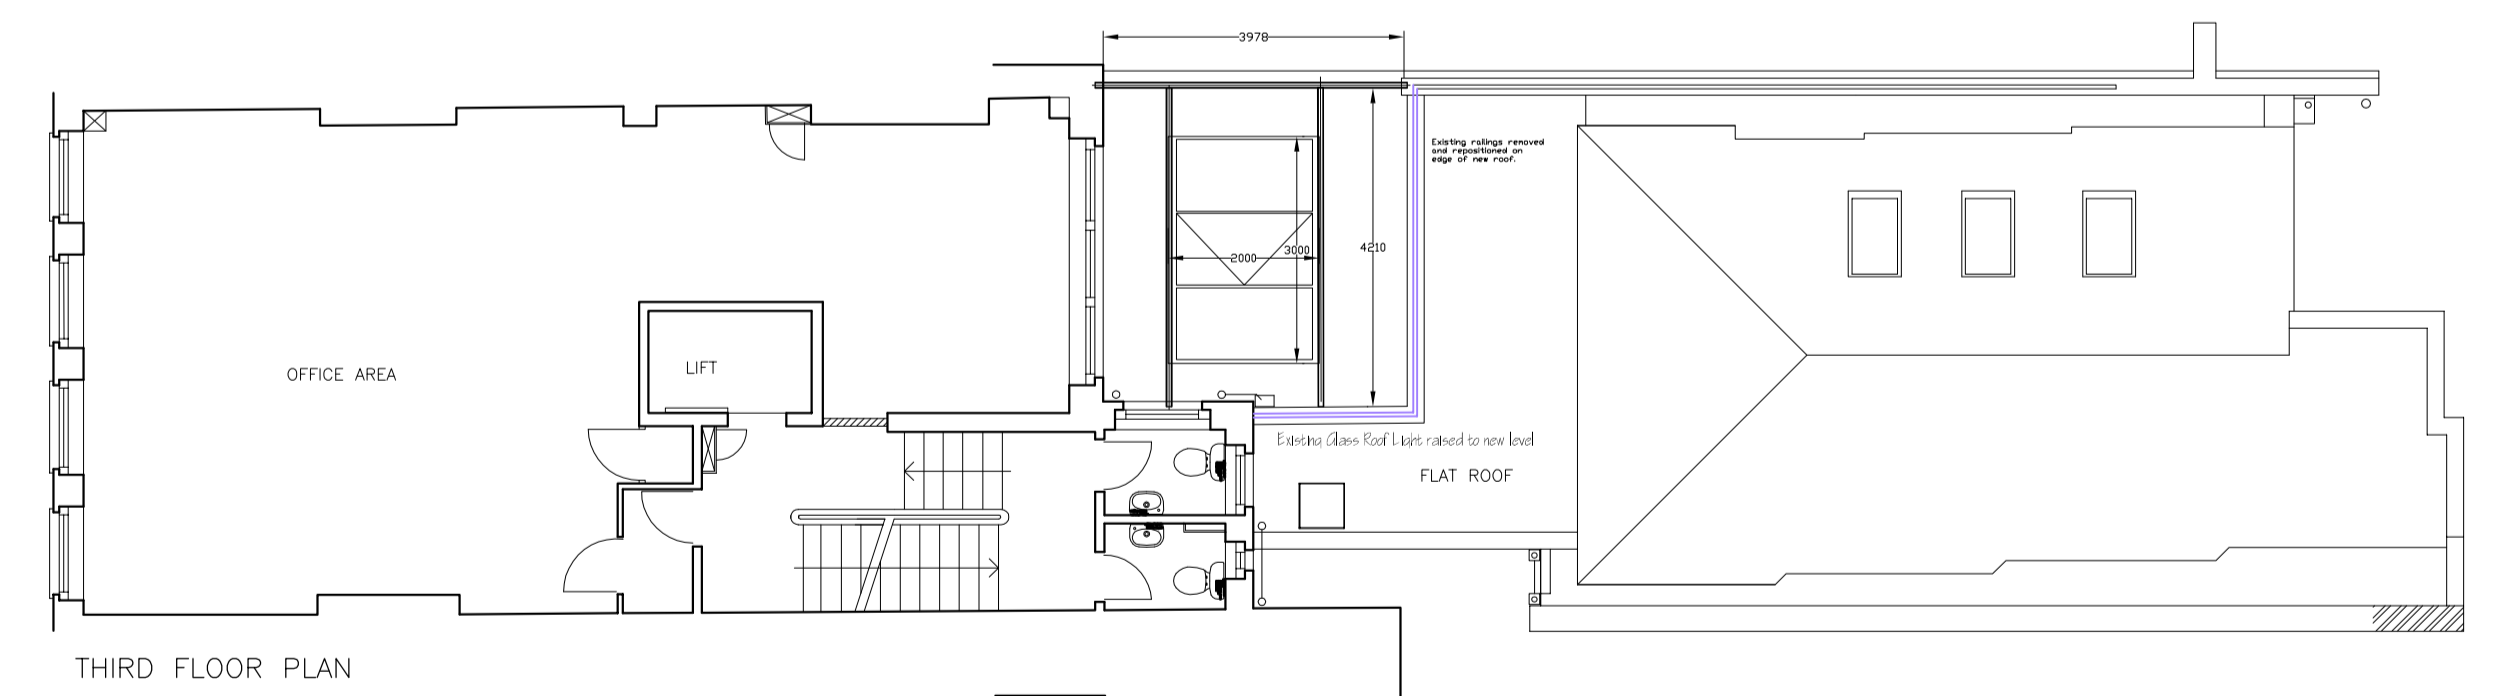
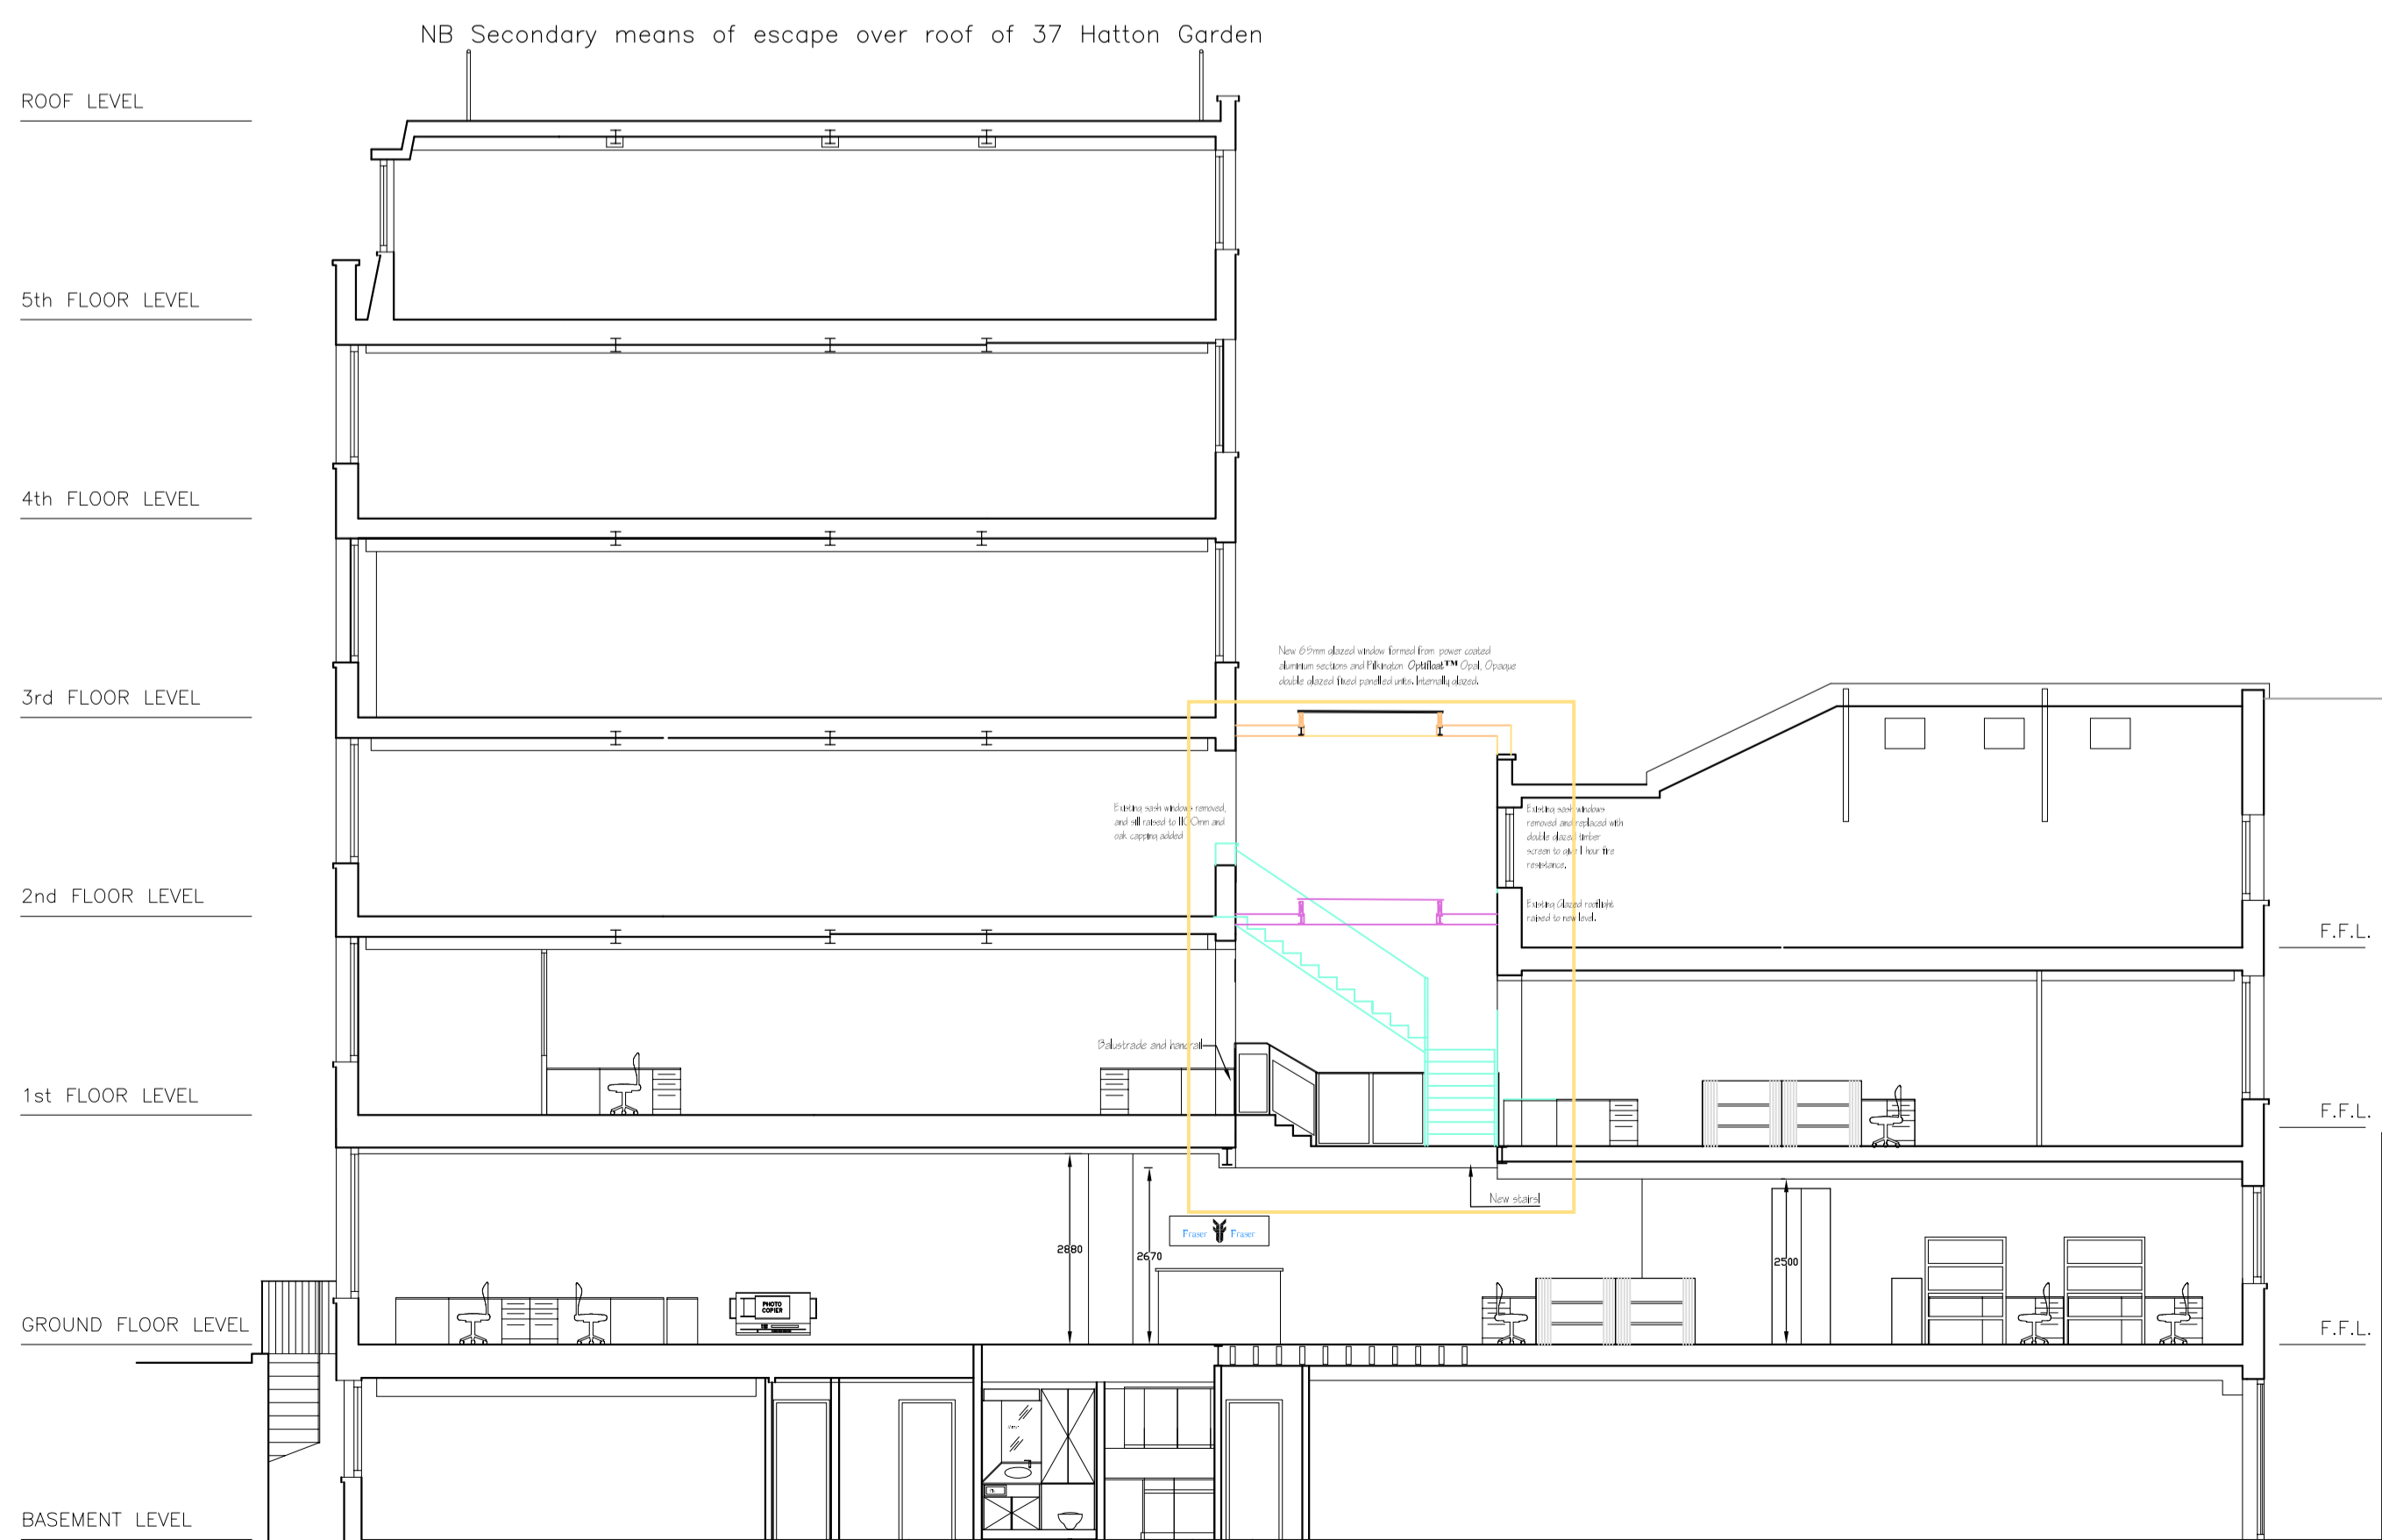
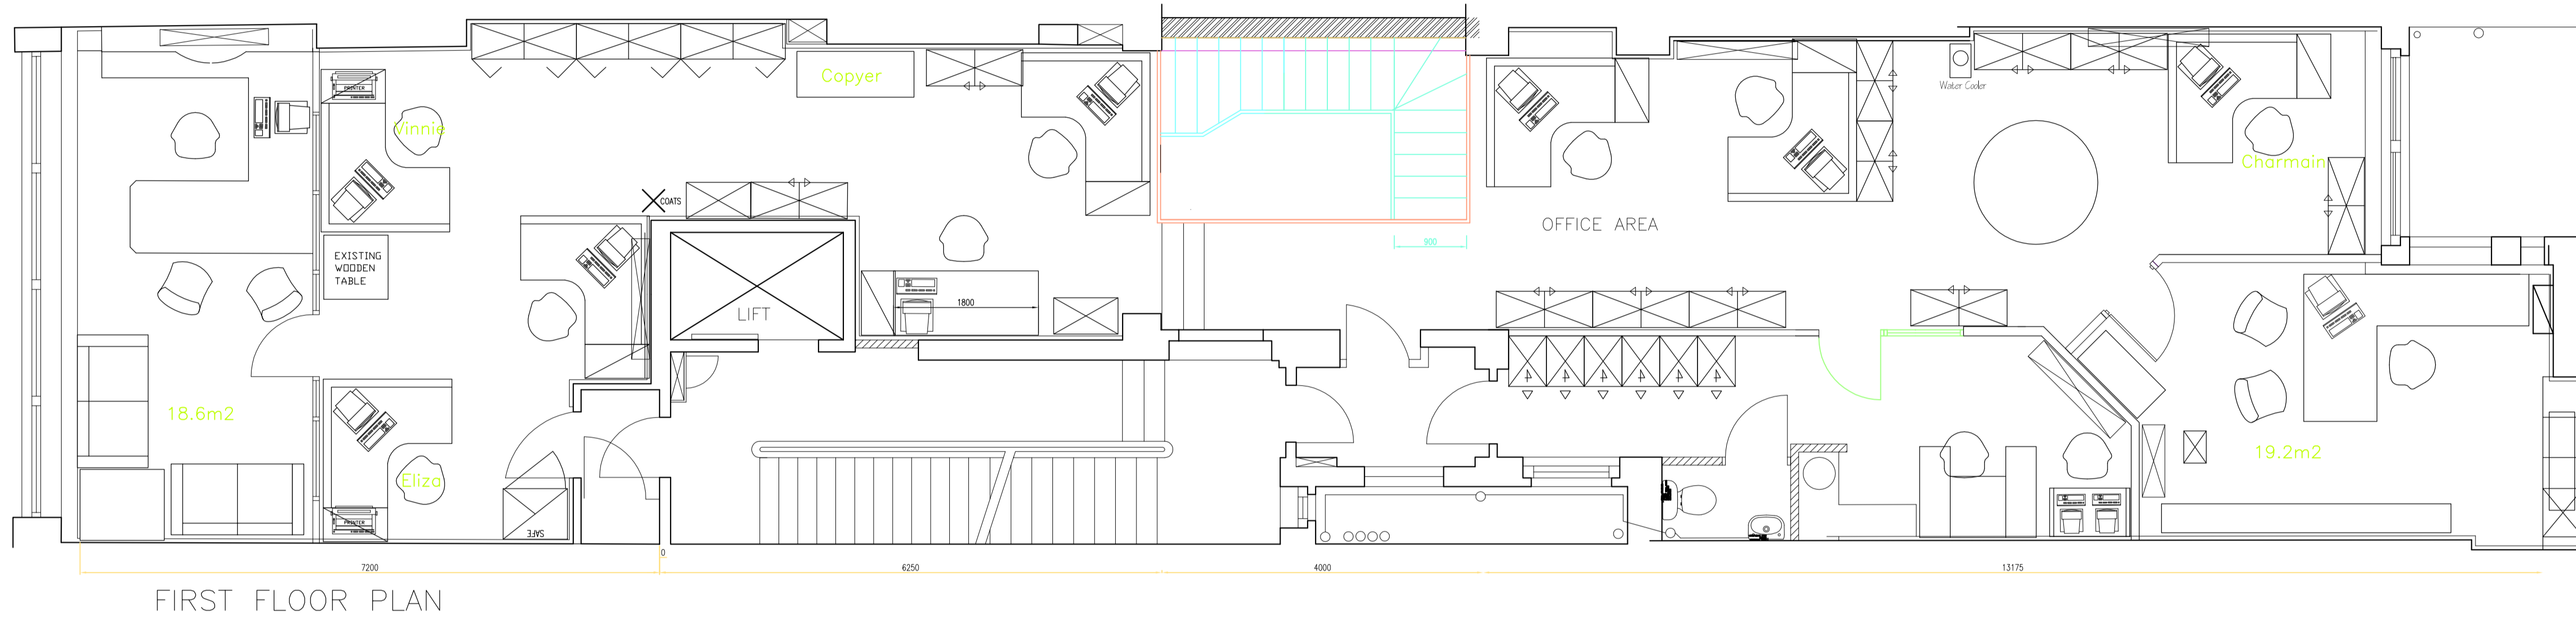


Do not Scale.

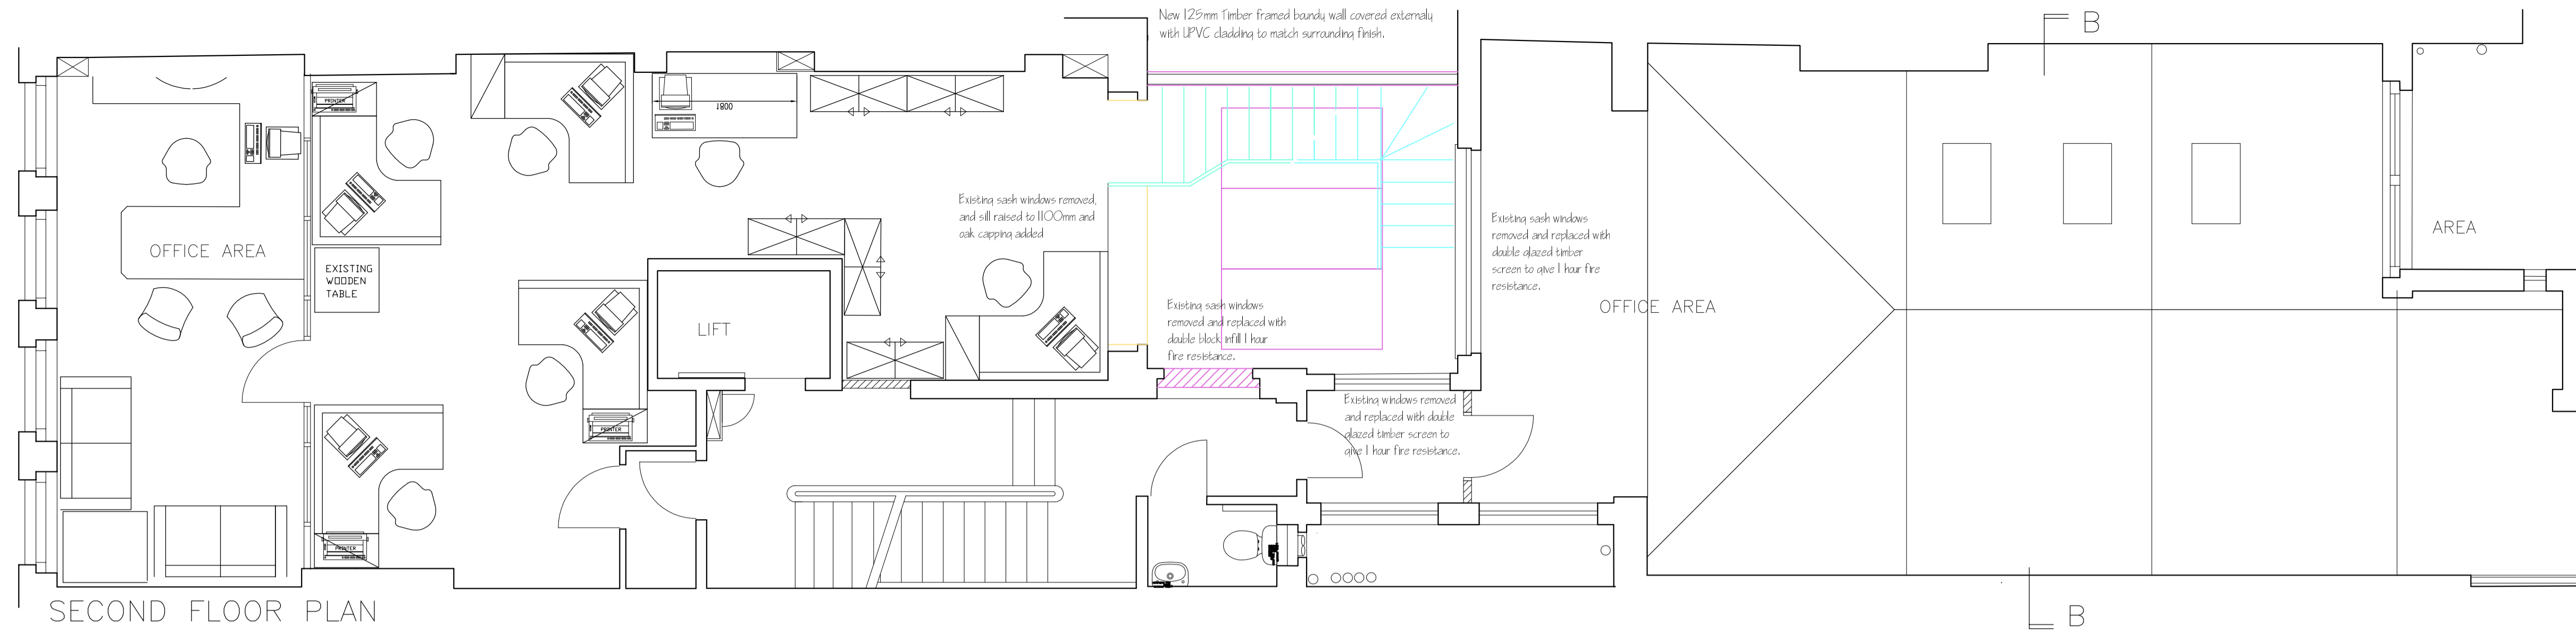

Drawing Proposed Infilling of lightwell at second floor level Date 28 September 2010 Scale 1:100 & 1:50	Project Name and Address Fraser & Fraser 39 Hatton Garden London EC1N 8EH	Firm Name and Address SIMNAT PLC 39 Hatton Garden, London. EC1N 8EH Tel. 020 7832 1440 Fax. 020 7832 1450
--	--	--