




Do not Scale.

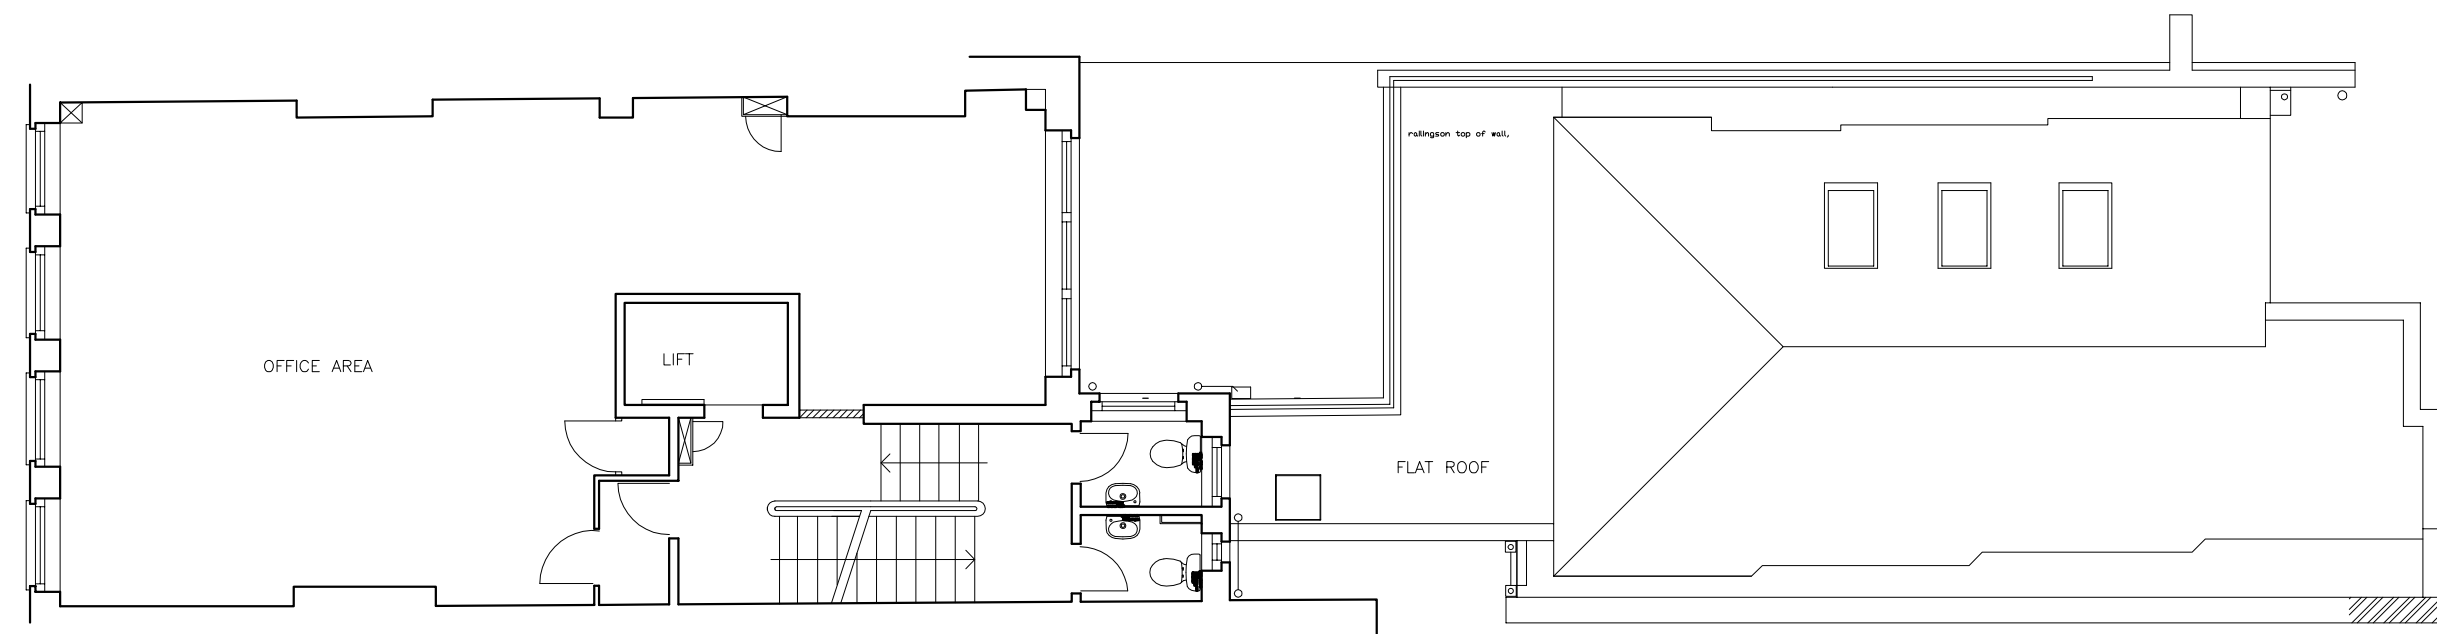


THIRD FLOOR PLAN

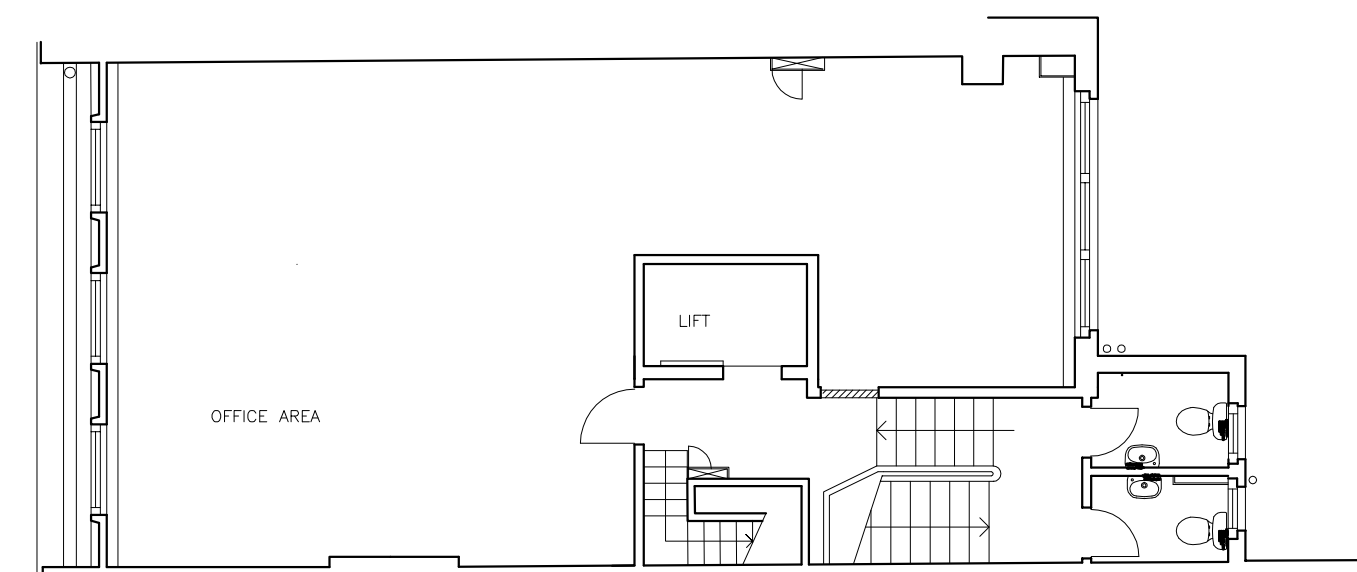


FIFTH FLOOR PLAN

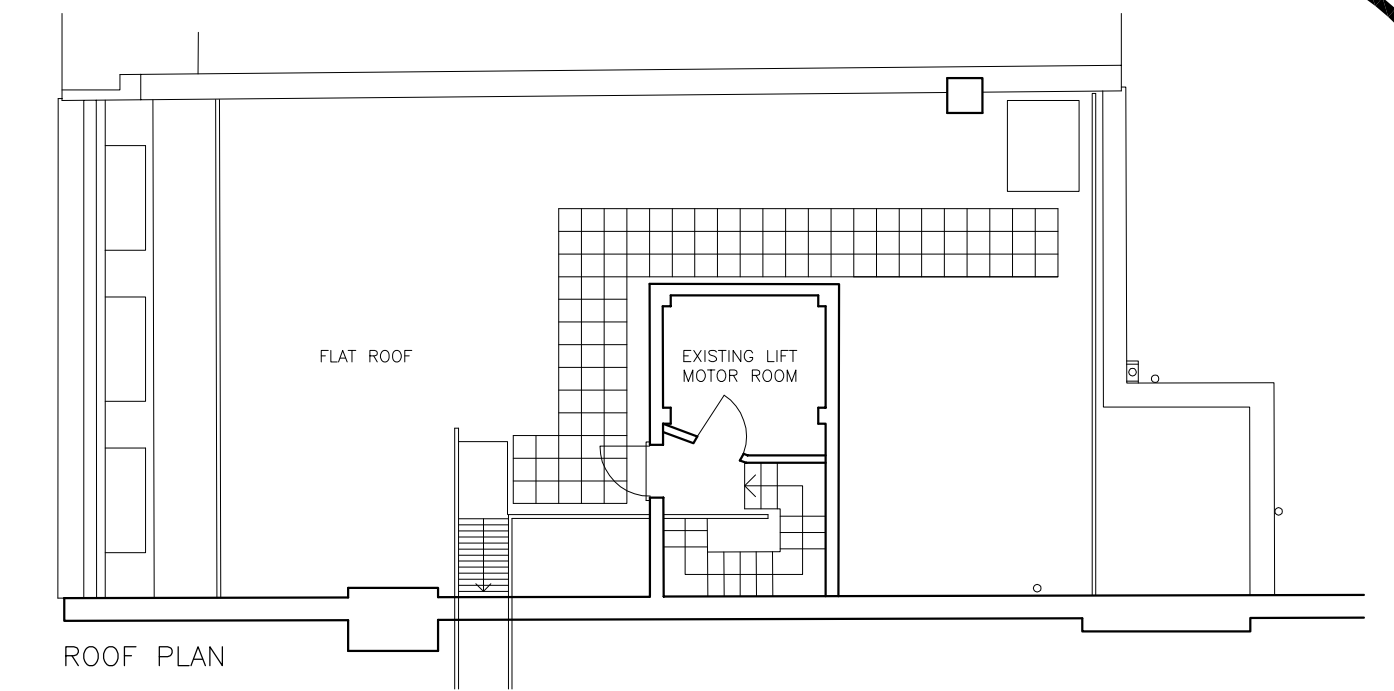


ROOF PLAN

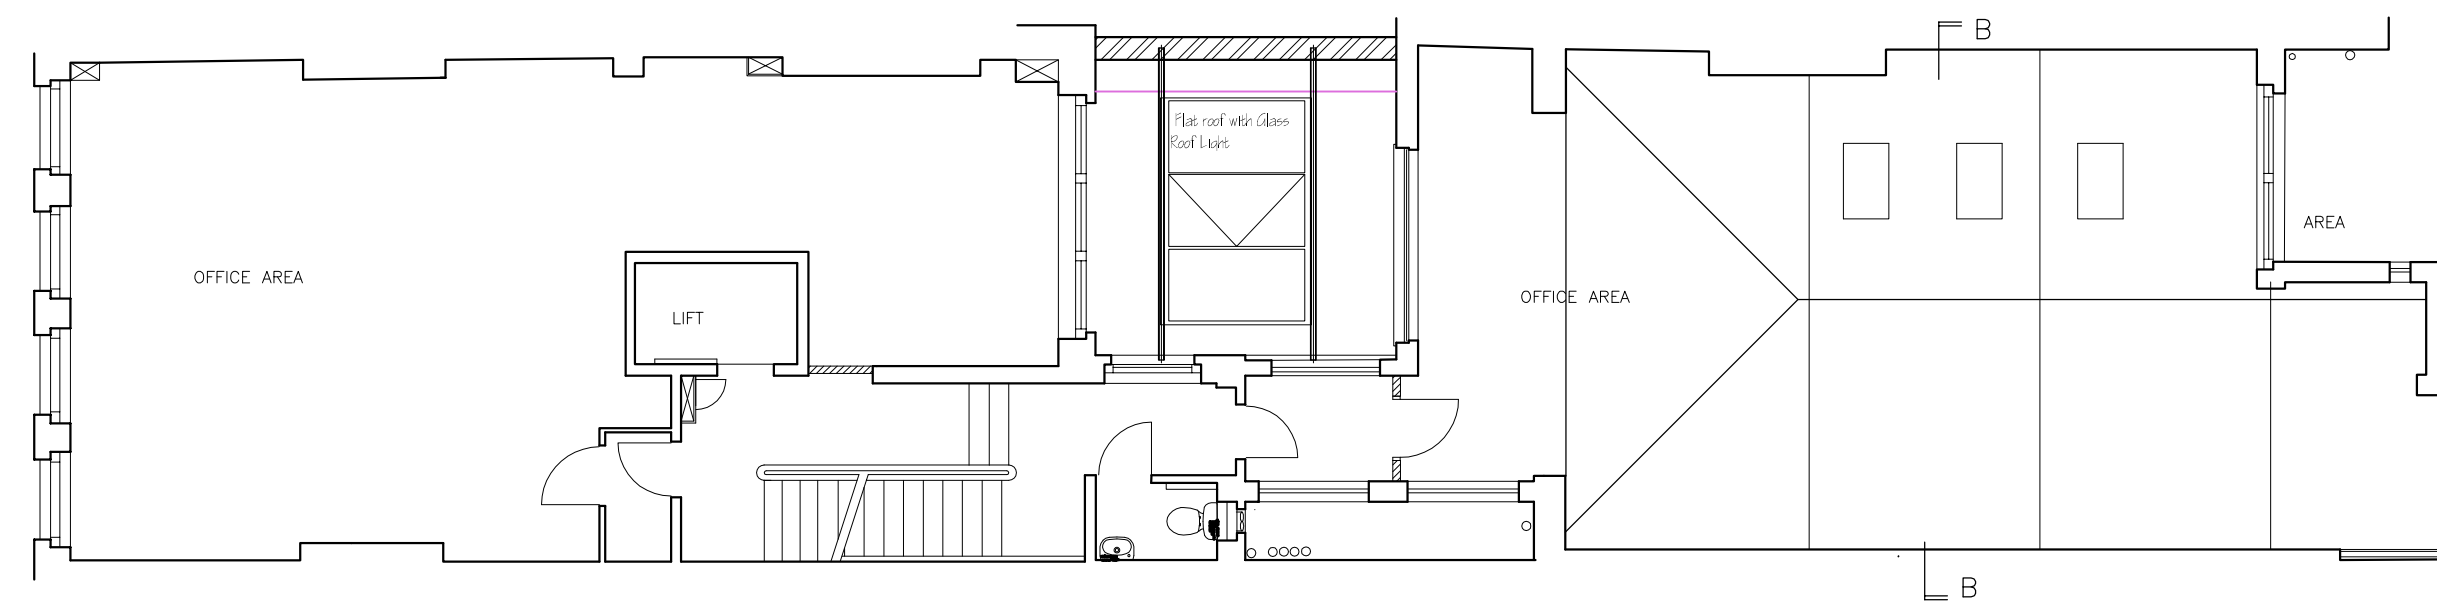


SECOND FLOOR PLAN

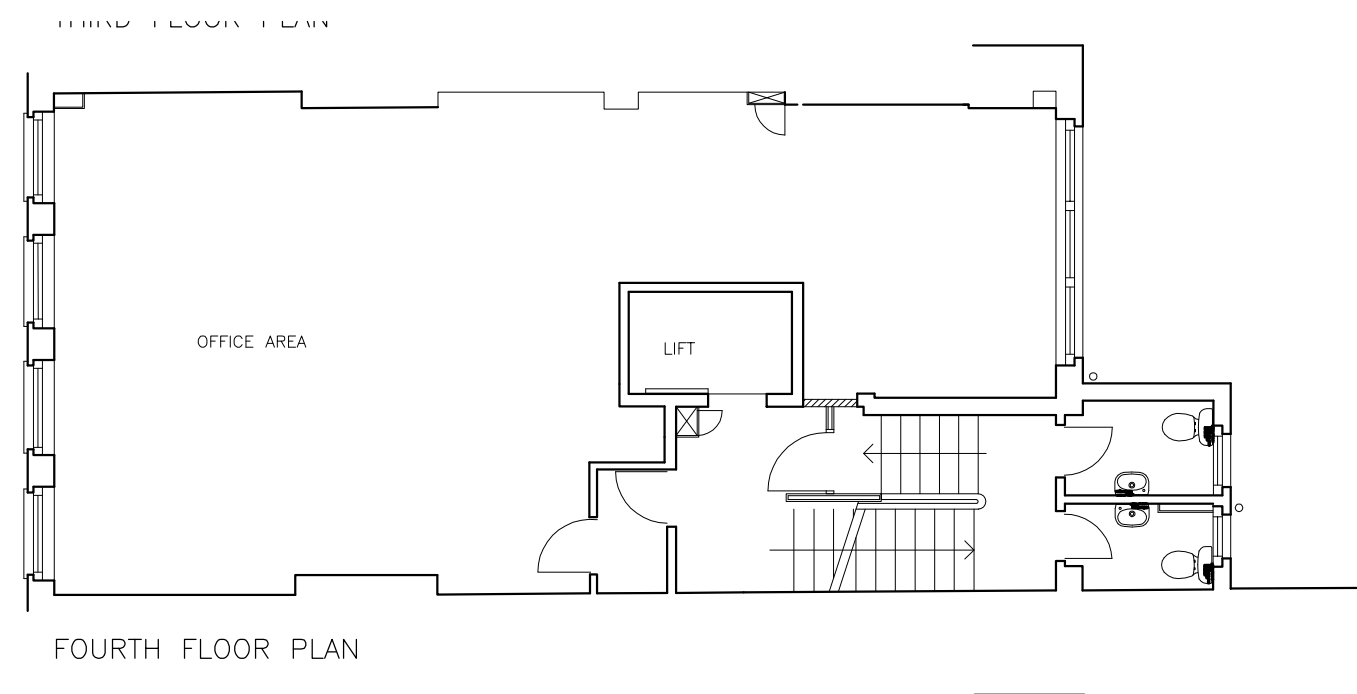


FOURTH FLOOR PLAN

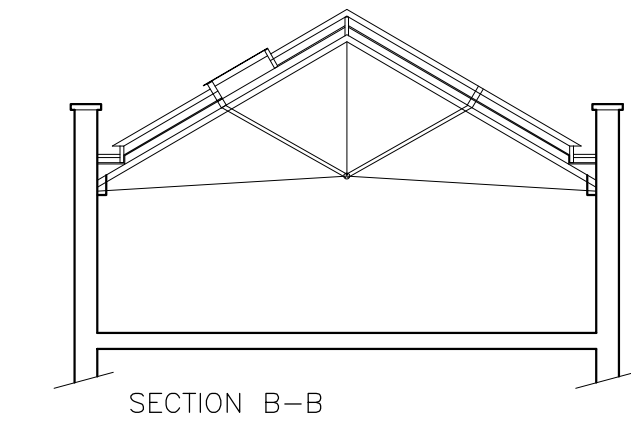


SECTION B-B

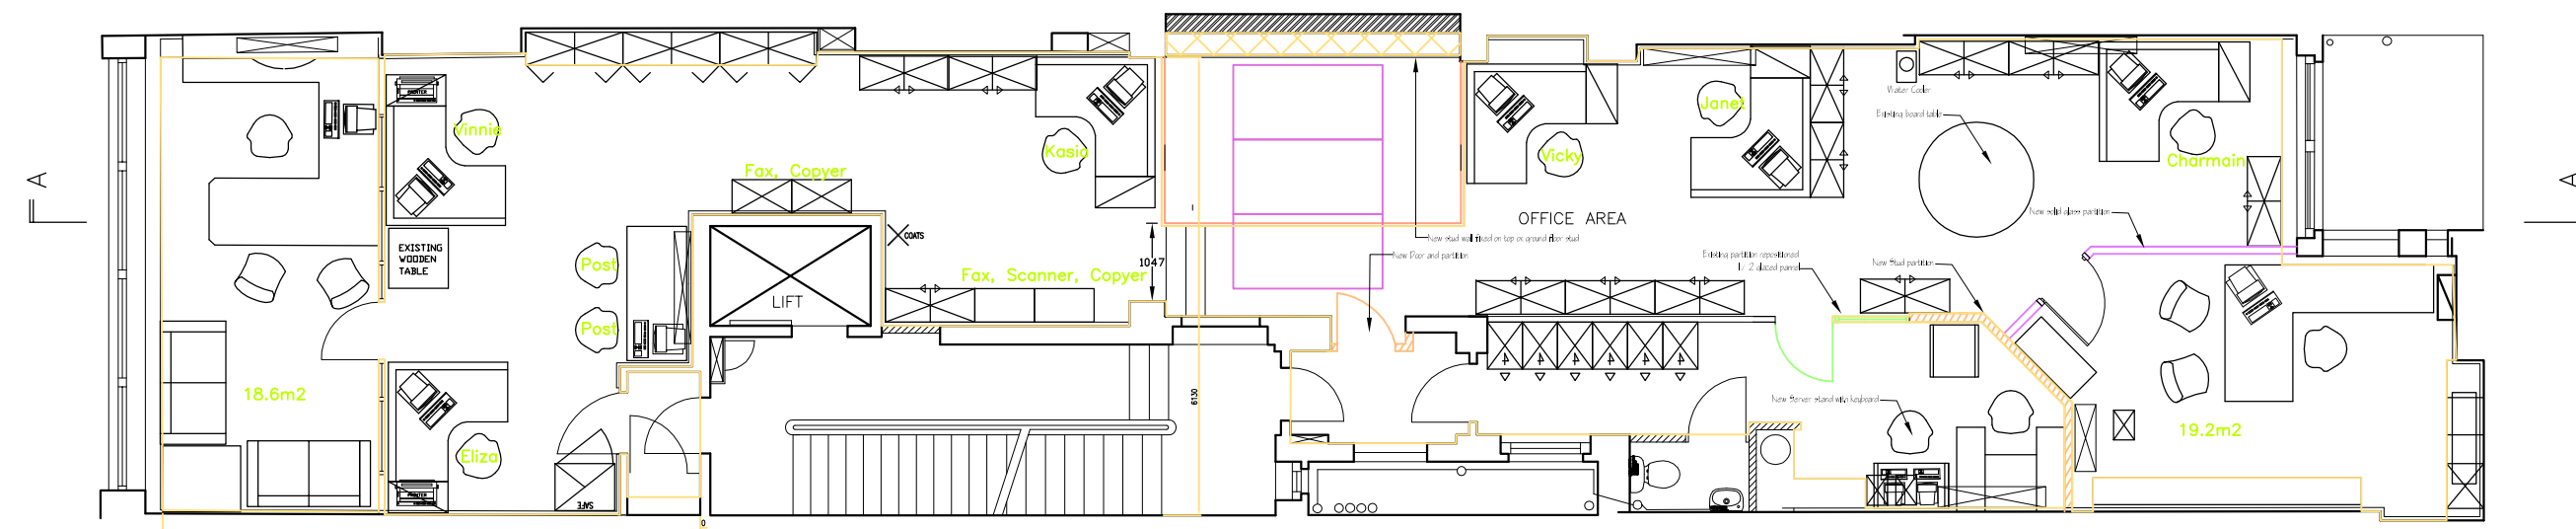


FIRST FLOOR PLAN

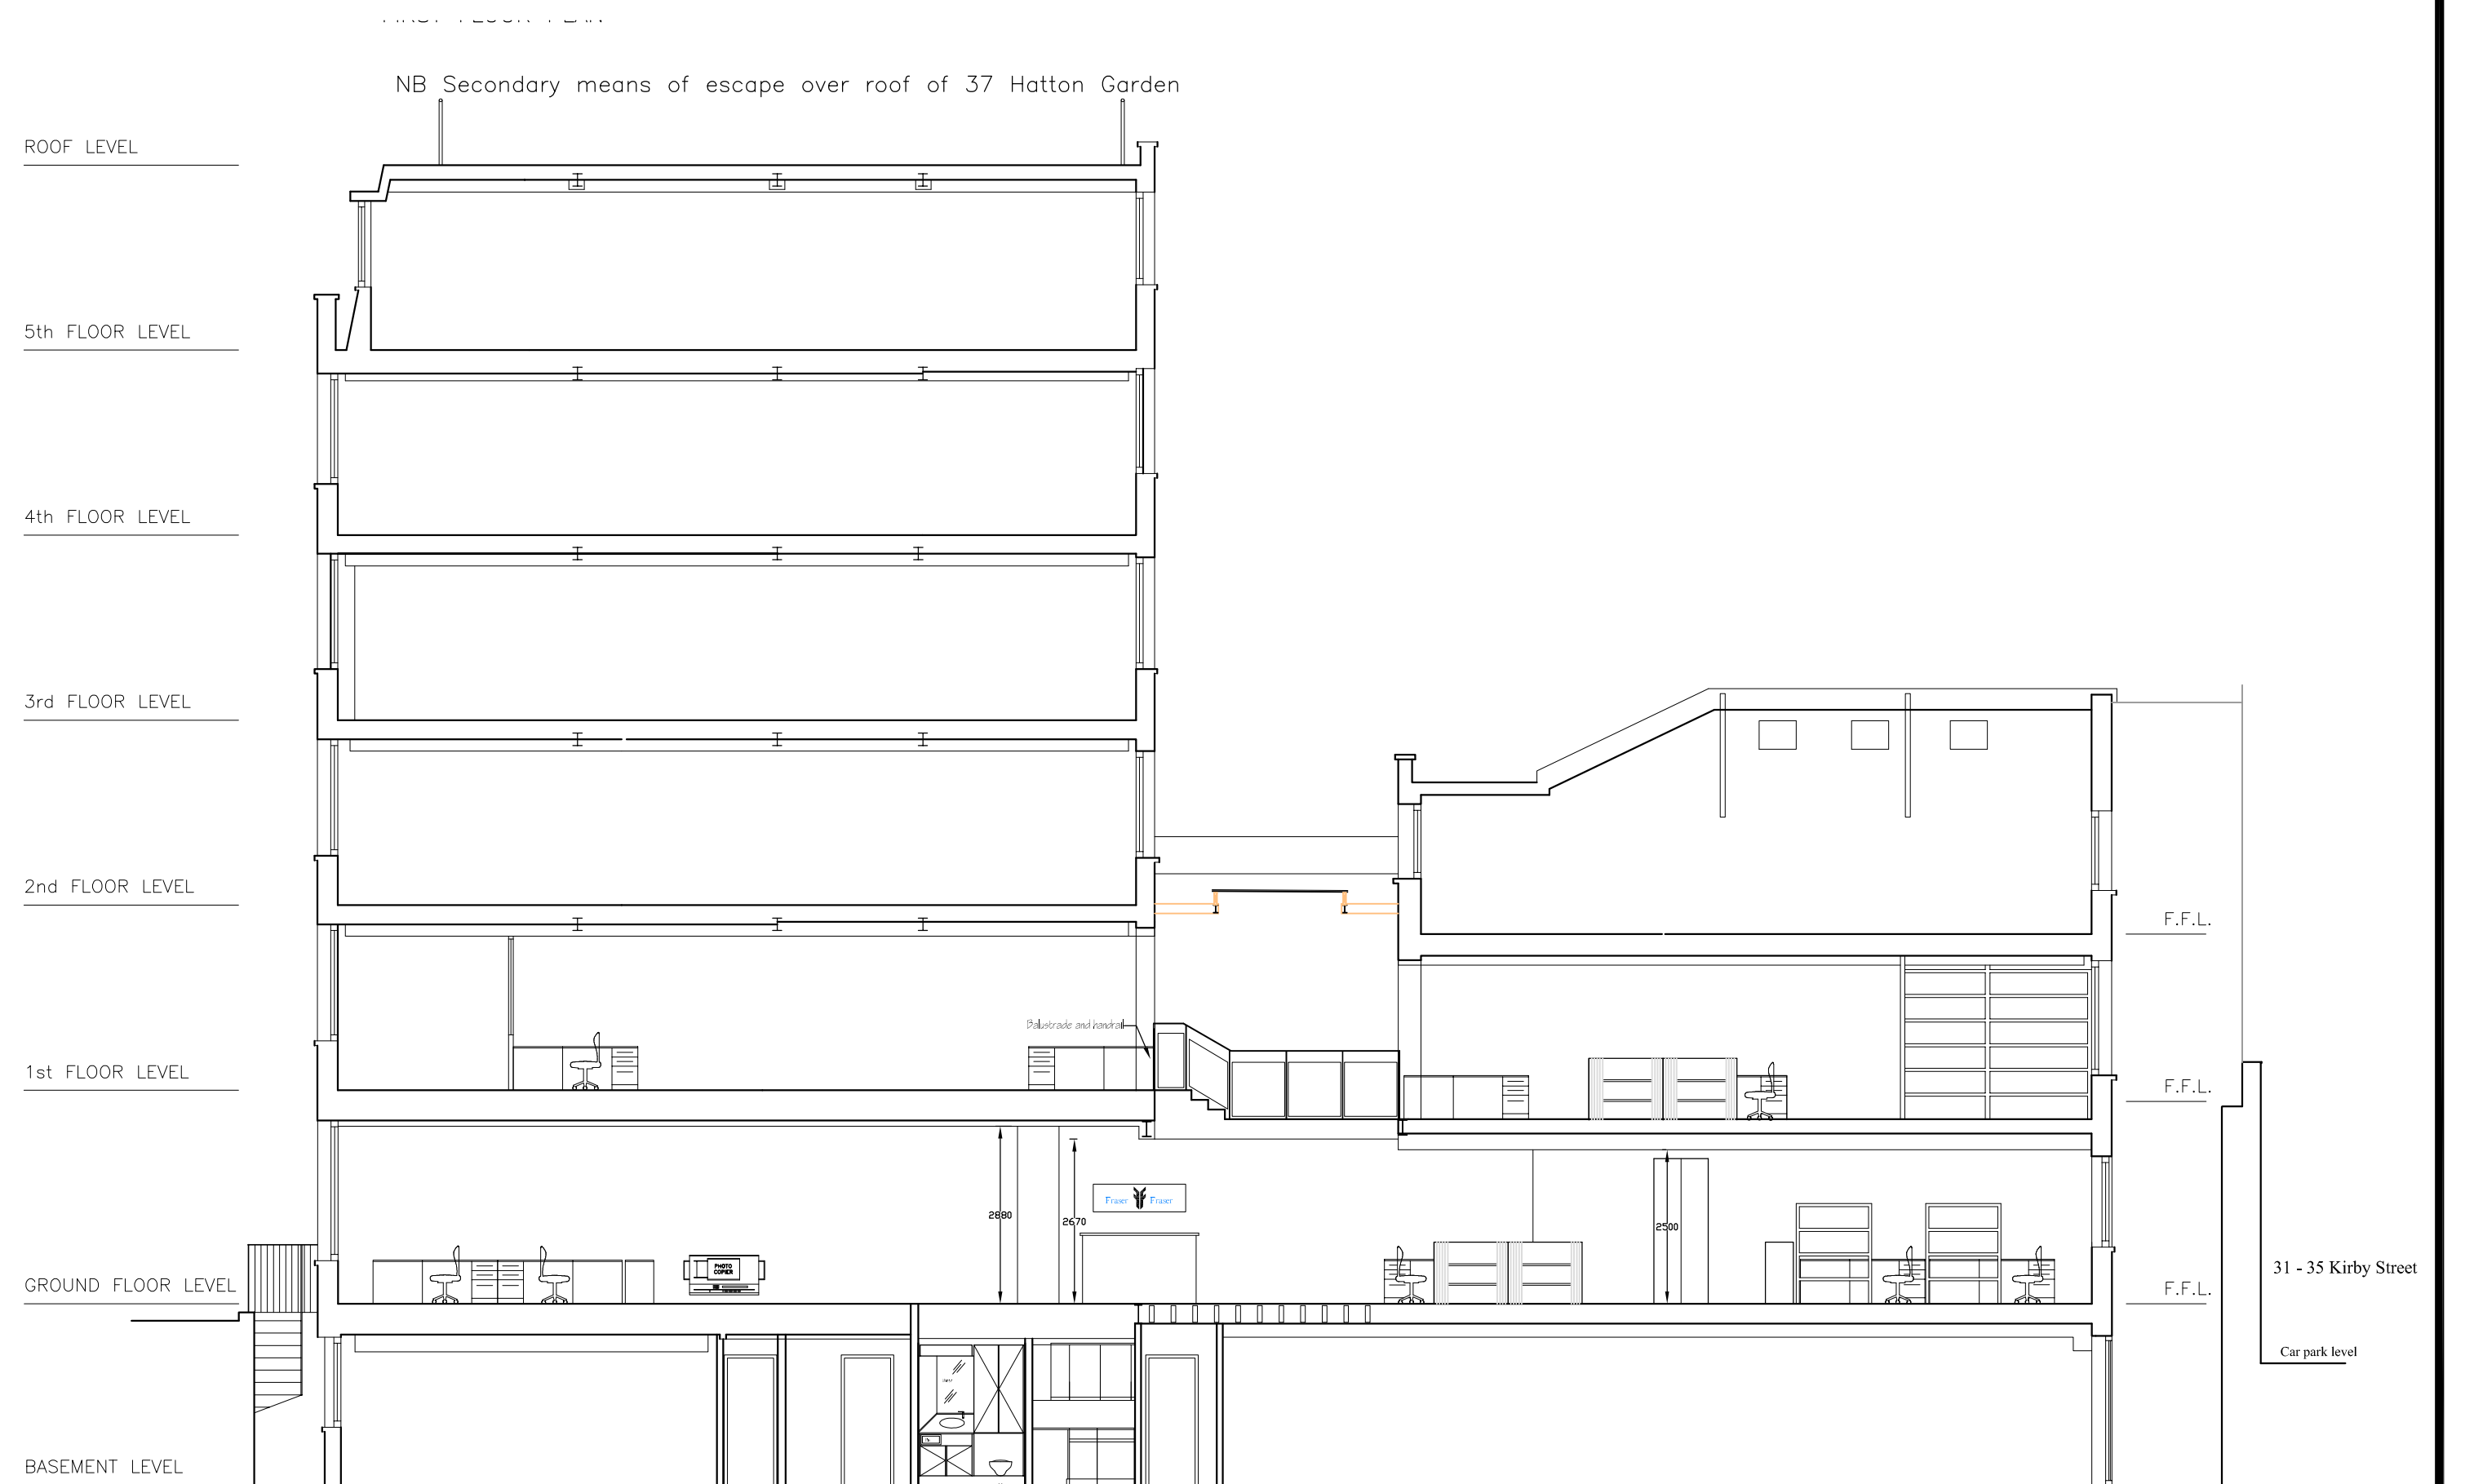

LONG SECTION, 39 Hatton Garden, London. EC1N 8EH

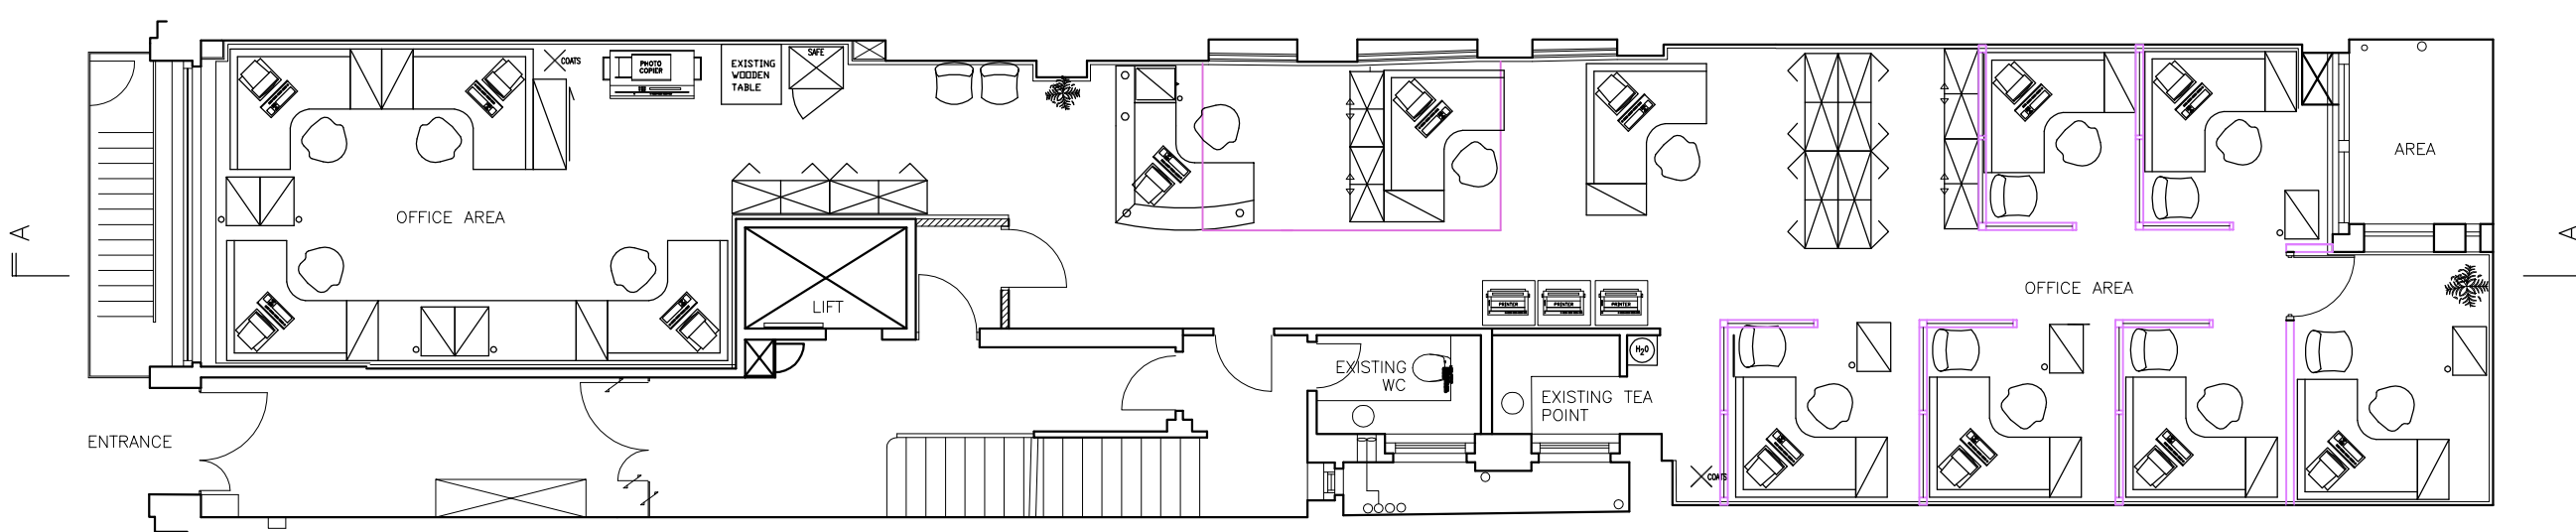

GROUND FLOOR PLAN

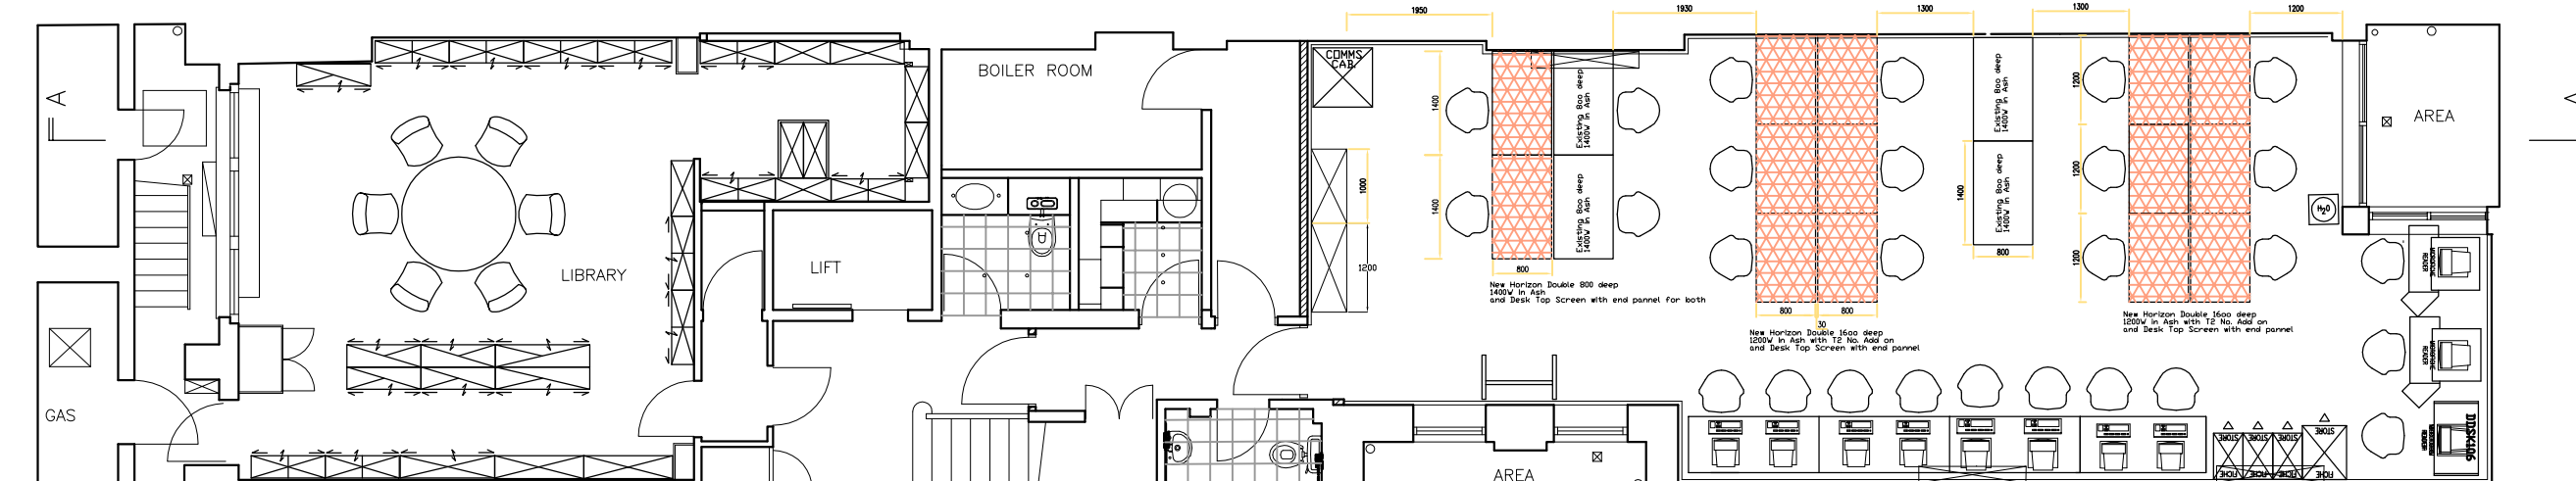

LOWER GROUND FLOOR PLAN

Drawing	Existing
Date	August 2010
Scale	1:100

Project Name and Address	Fraser & Fraser 39 Hatton Garden London EC1N 8EH
--------------------------	---

Firm Name and Address	SIMNAT PLC 39 Hatton Garden, London, EC1N 8EH Tel. 020 7832 1440 Fax. 020 7832 1450
-----------------------	---