


DP1: 18-28 Hatton Wall
Site Location Plan

RESERVED
06 OCT 2010

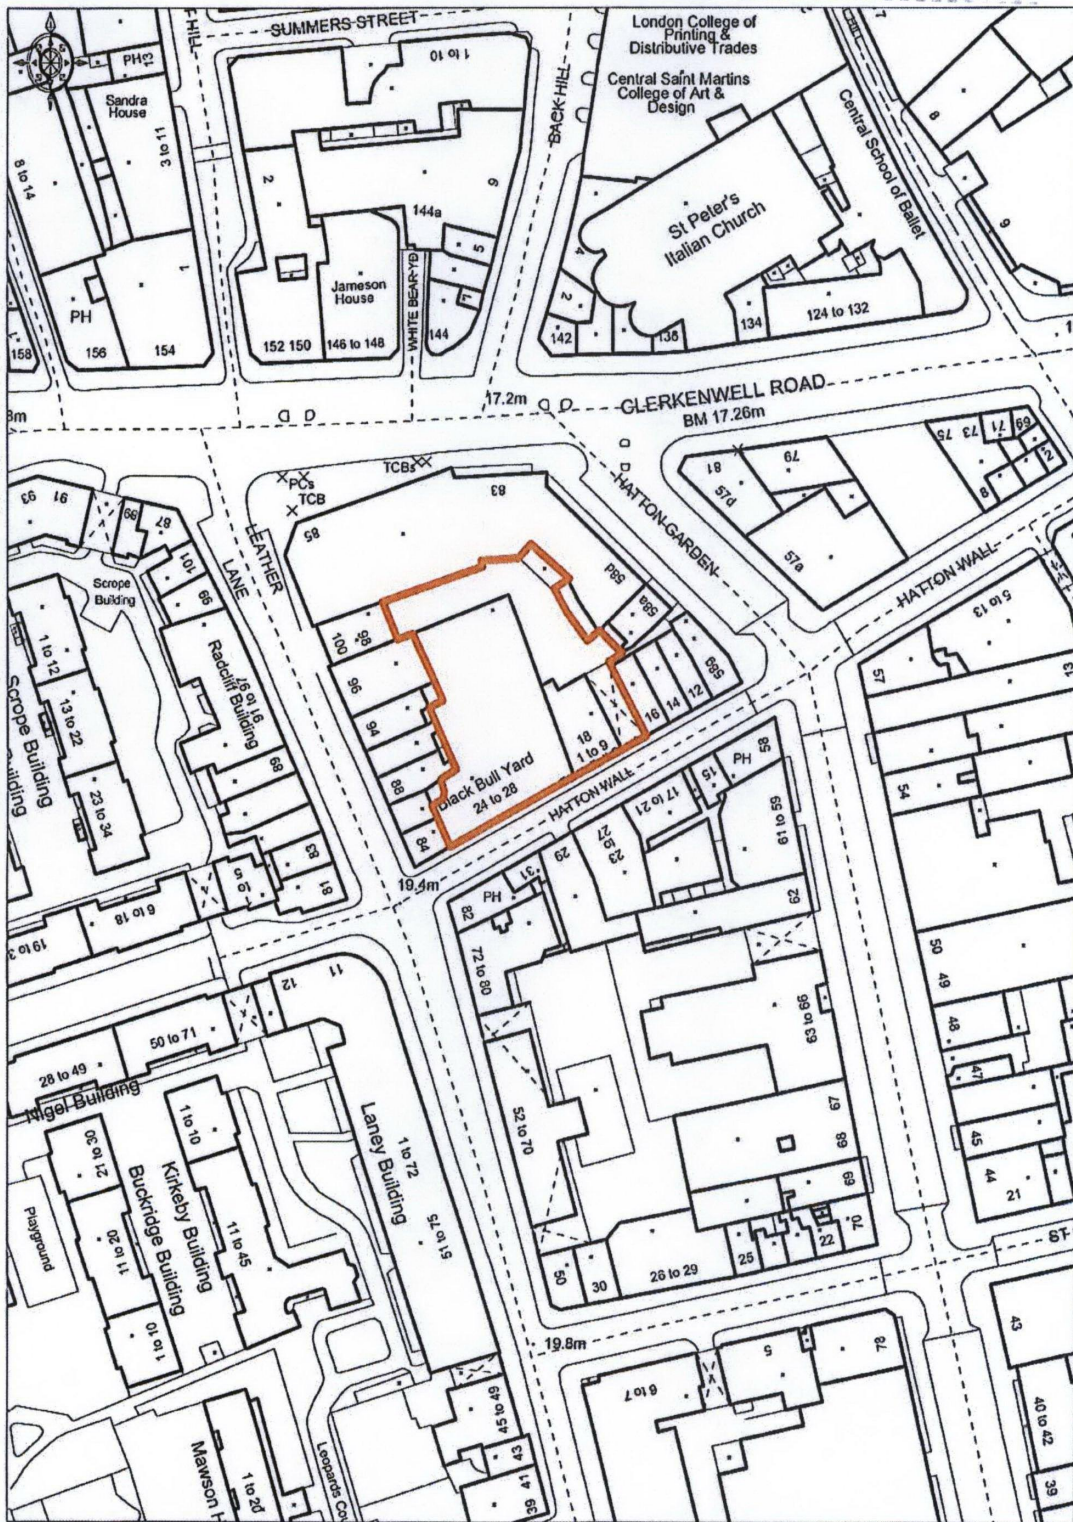

Ordnance Survey

© Crown Copyright 2008. All rights reserved. Licence number 100020449. Plotted Scale - 1:1250