


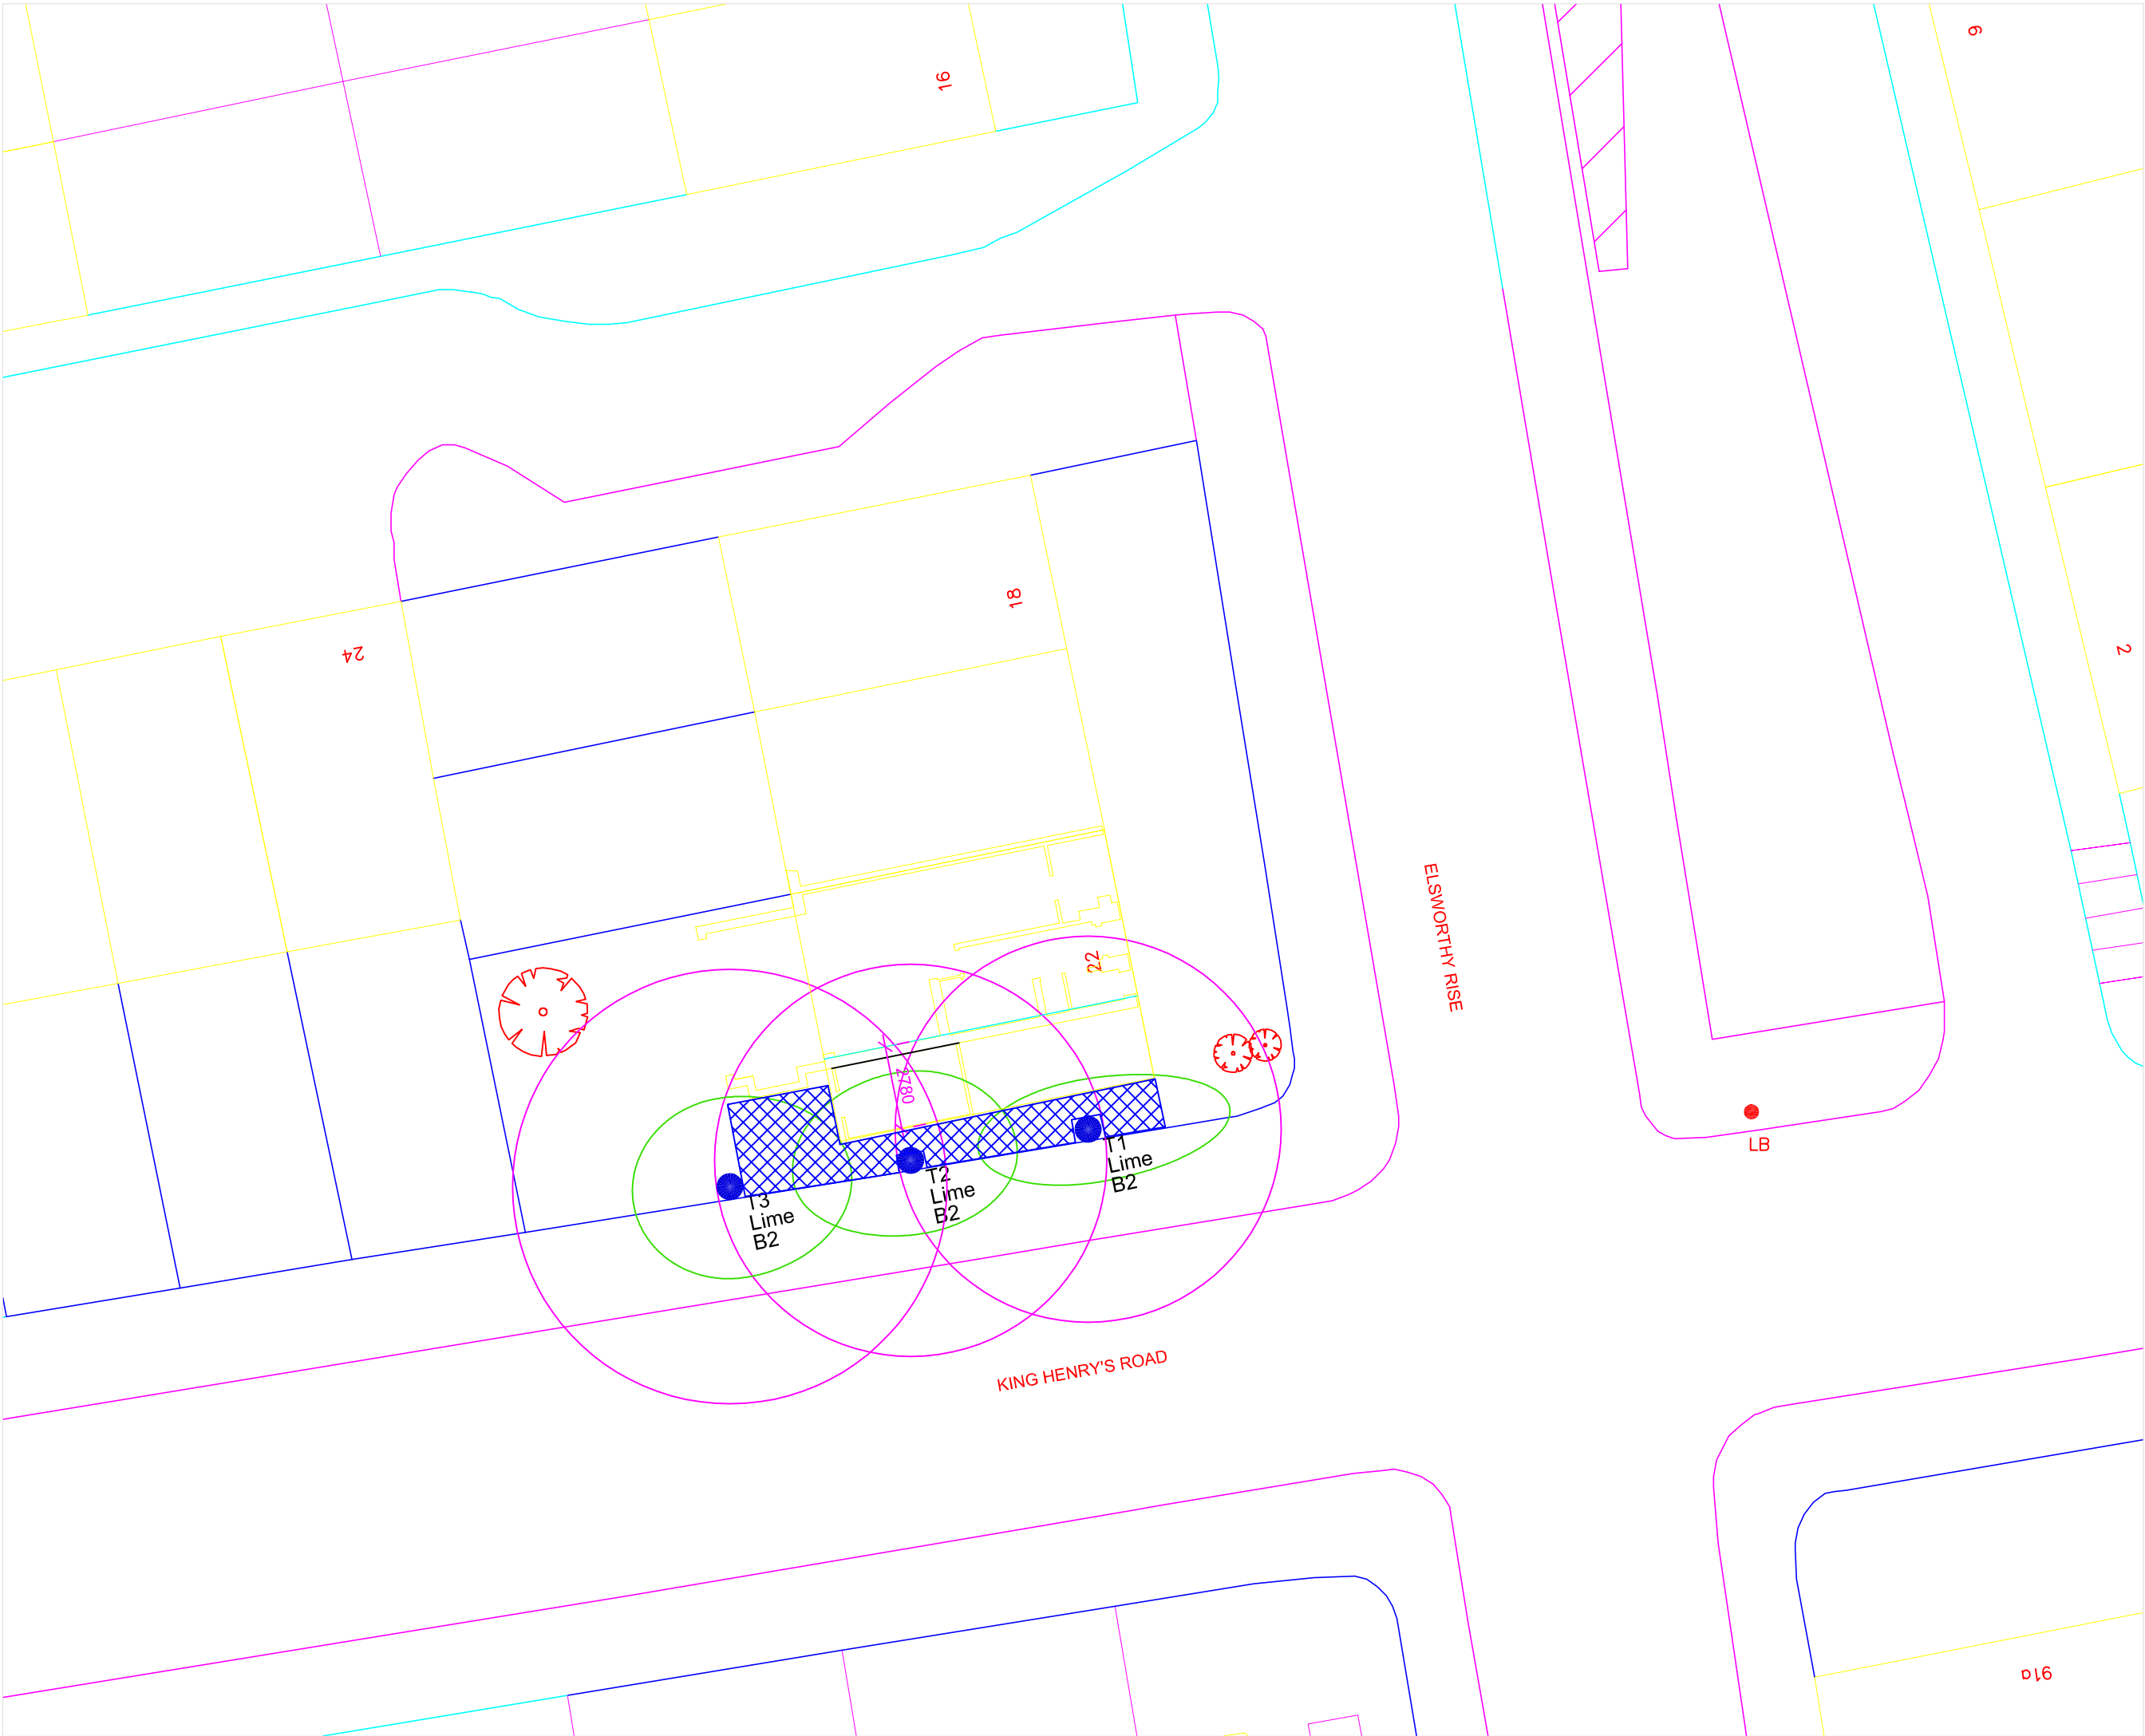

KEY

- Extent of Root Protection Area
- Extent of Canopy
- Area to be Protected with Scaffold Boards

Tree Protection Plan

22 Elsworthy Rise
Camden
London

Client:
Superfusionlab

Job Number :	Sheet Number : 1624.TPP	Revision : A
Scale : 1:200 @ A3	Date : May 2010	Drawn By : A Belson

Andrew Belson Dip. Arb. (RFS)
Arboricultural Consultant
1 Soke Road
Newborough
Peterborough PE6 7QT