
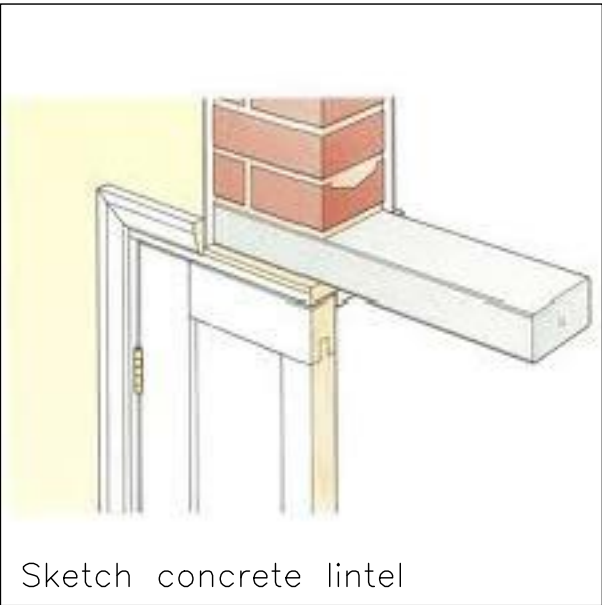


NOTES:
All dimensions to be checked on site.
Do not scale from this drawing.
Subject to local authority approval.
Drawing for visual purpose only.
For specification refer to scope of works.

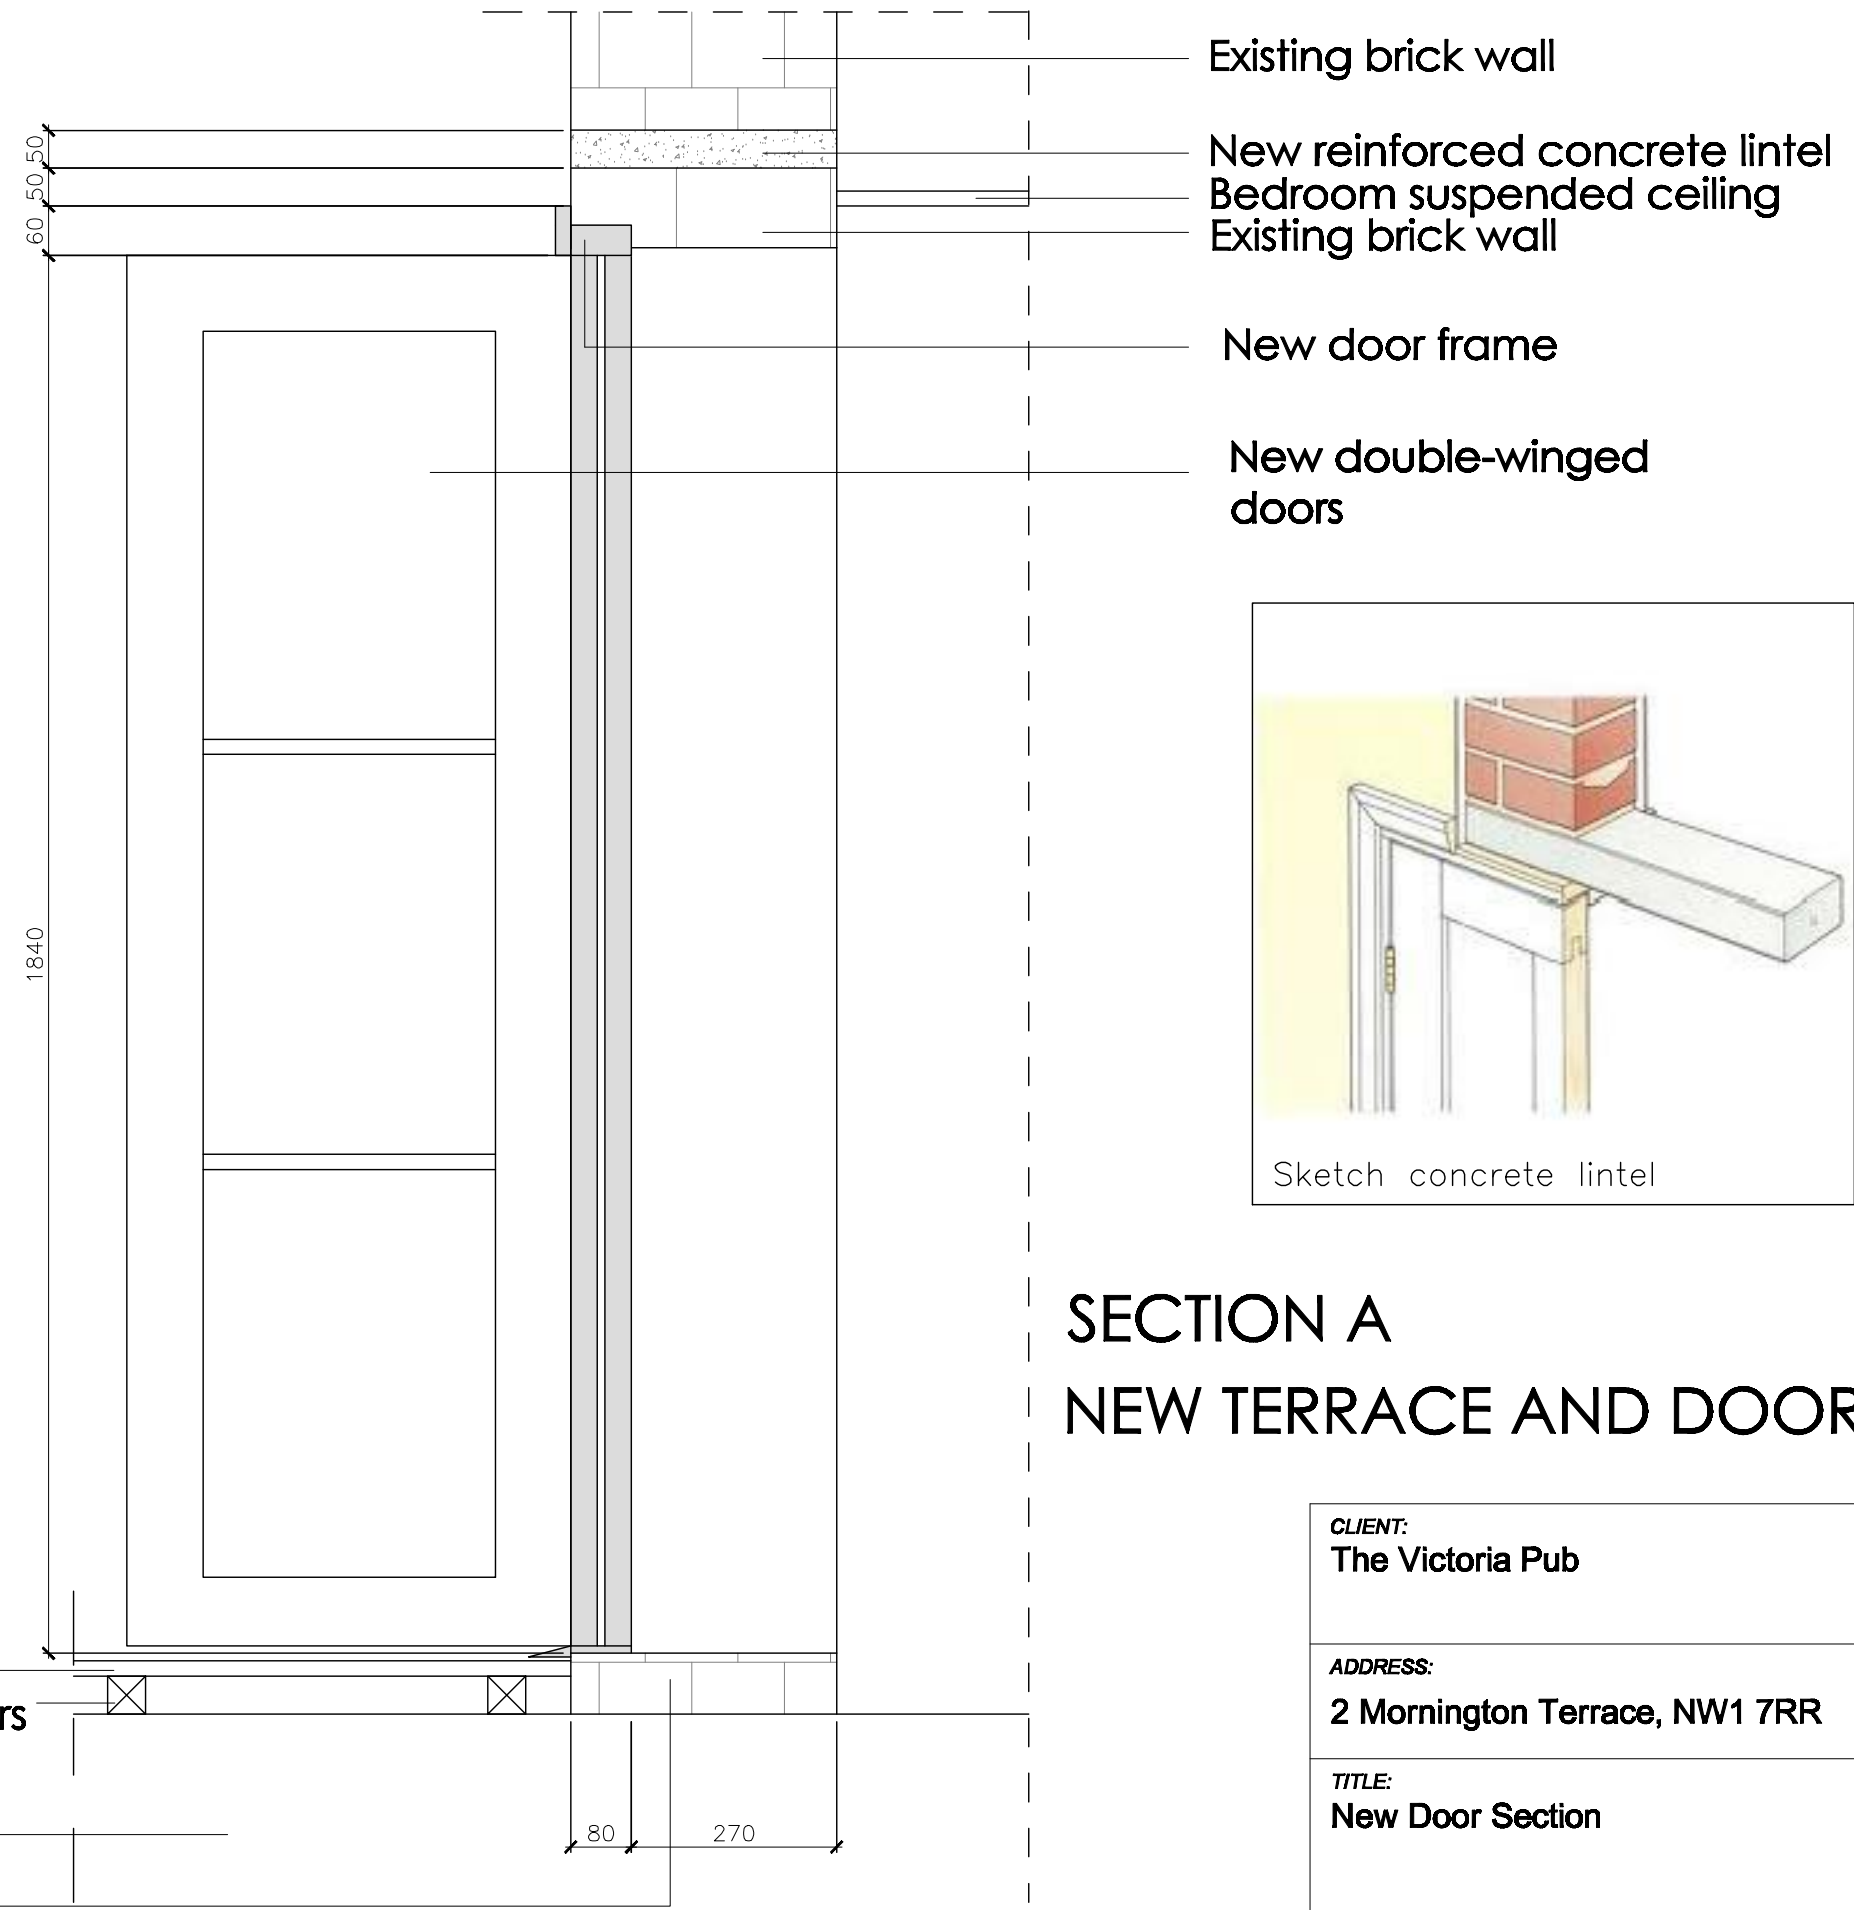

Sketch concrete lintel

SECTION A NEW TERRACE AND DOOR

New Timber decking
50 x 50 wooden spacers
Existing extension
underneath
Existing brickwall

CLIENT:
The Victoria Pub

ADDRESS:
2 Mornington Terrace, NW1 7RR

TITLE:
New Door Section

ZEPPELIN
DESIGN & BUILD

DESIGN BY - MK
DATE - 23.9.2010
SCALE - 1:10
CAD BY - MK
SIGN OFF -

Dwg No: 11.003 - 02 - GL