
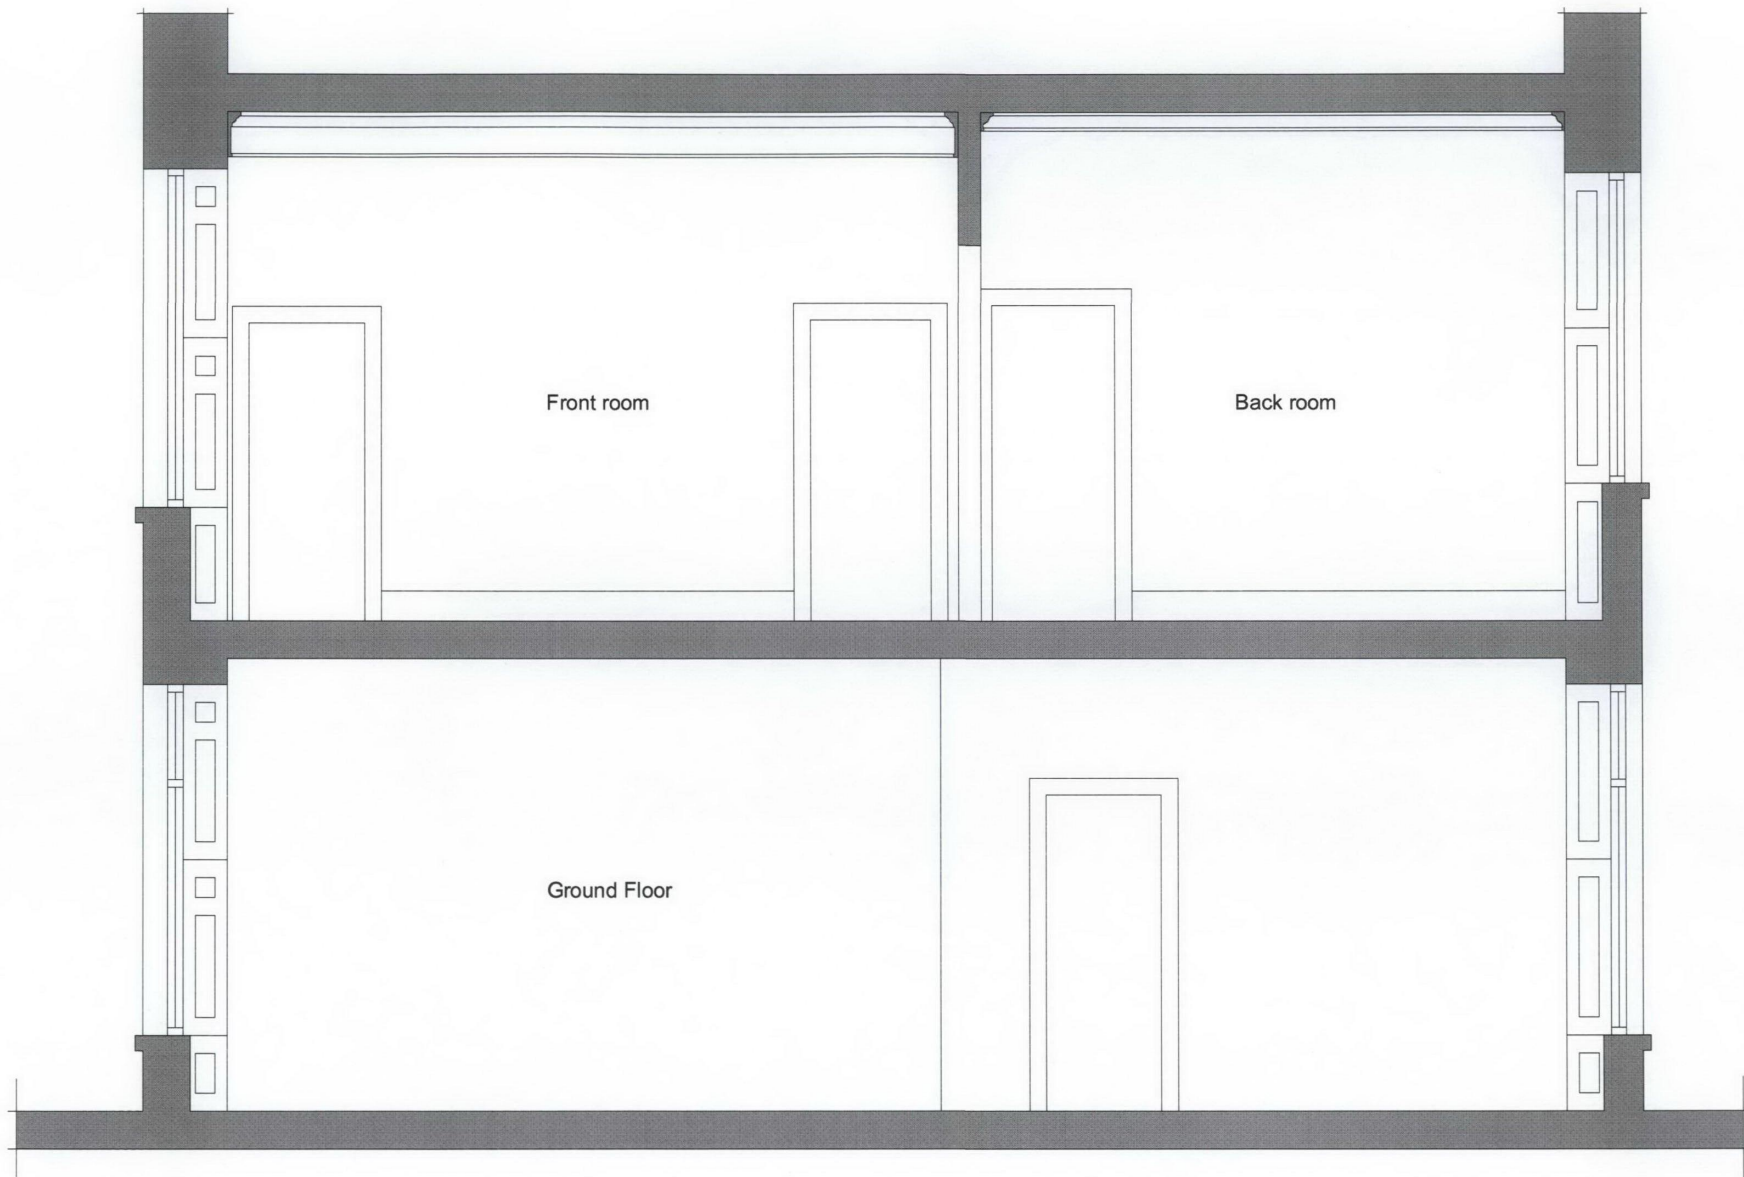


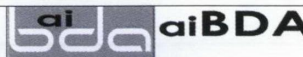

SECTION B - B

Revision Notes	Client Project Project Address	Pearl & Coutts Ltd First Floor 37 Grafton Way London W1T 5DD	Date: 10.07.10		
			Scale: 1:50 @ A4		
			The Spinney 3 Greenacres Lane Penn Bucks. HP10 8JW		
	Drawing Name Drawing Location	Existing Section B - B W:\CLIENTS\Issy's Clients\P&C\37 Grafton Way\DRAWINGS\01-EXISTING\All drawings v.1.0.dwg	Dwg No: EX_05	ARCHITECTURE INTERIOR DESIGN	Tel: 01494 813121 www.aiBDA.co.uk