
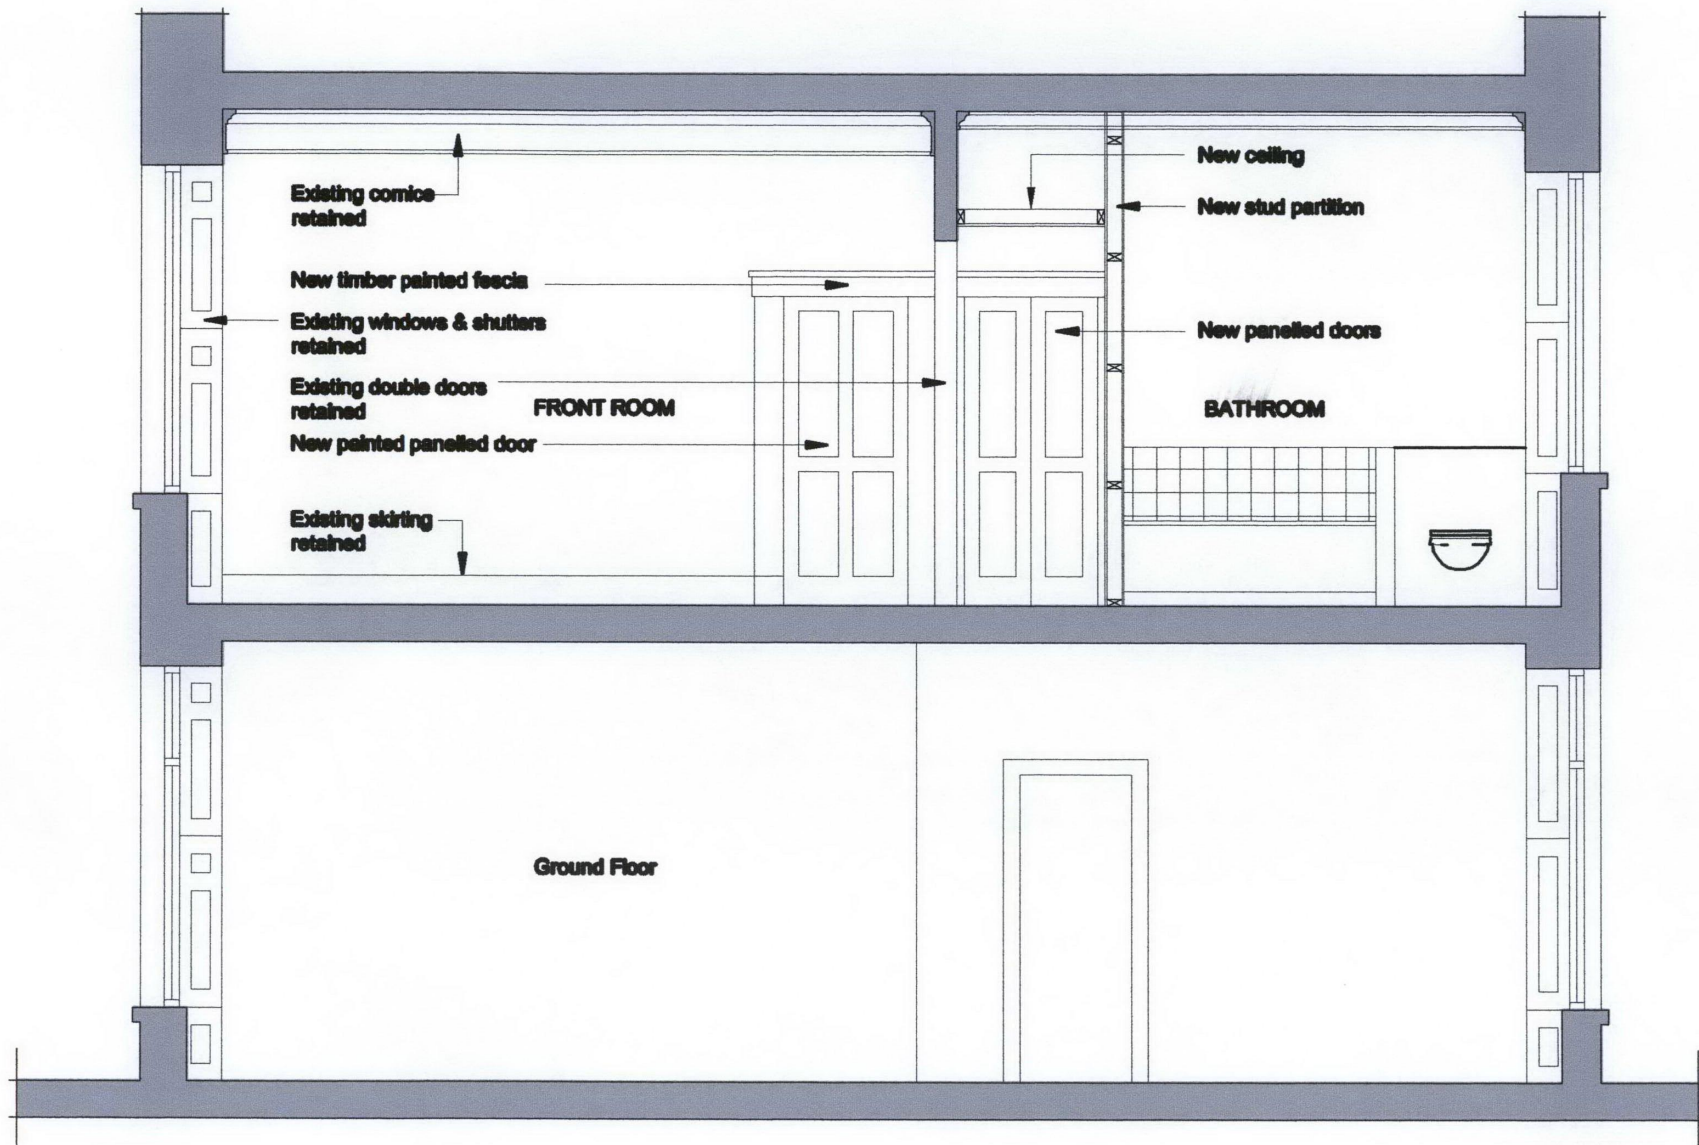


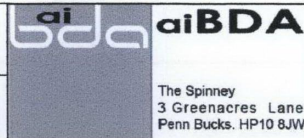

SECTION A - A

Revision Notes	Client Project Address	Pearl & Coutts Ltd First Floor 37 Grafton Way London W1T 5DD	Date: 18.08.10		
			Scale: 1:50 @ A4		
			Dwg No: PL_52		
Drawing Name Drawing Location	Proposed Section A - A W:\CLIENTS\veey's Client\F&C\37 Grafton Way\DRAWINGS\03-PLANNING\PL_52.dwg		ARCHITECTURE INTERIOR DESIGN	Tel: 01494 813121 www.aiBDA.co.uk	