

NOTES :  
All dimensions in millimetres.  
All drawings and details are to be checked on site by the main contractor prior to commencing construction work. any discrepancy is to be reported back to the designer for instruction.  
This drawing is the property of ARGENT DESIGN LIMITED and may not be reproduced or disclosed to a third party in any form without written permission.

PLANNING

|      |           |
|------|-----------|
|      |           |
| * ** | *** ** ** |

CLIENT/PROJECT:

34-36 FITZROY SQUARE


SHEET TITLE:

Third Floor Finishes Plan

|             |               |           |    |
|-------------|---------------|-----------|----|
| SCALE:      | 1:100 (A3)    | DRAWN BY: | AA |
| DATE:       | 2010-08-09    | APPROVED: | JC |
| DRAWING No: | 3435FS-3F-135 | Rev. No.: | *  |

ARGENT  
DESIGN LIMITED

100 GEORGE STREET  
LONDON, W1U 8NU  
TELEPHONE: 020 7563 4250  
FAX: 020 7563 4251  
EMAIL : info@argentdesign.co.uk

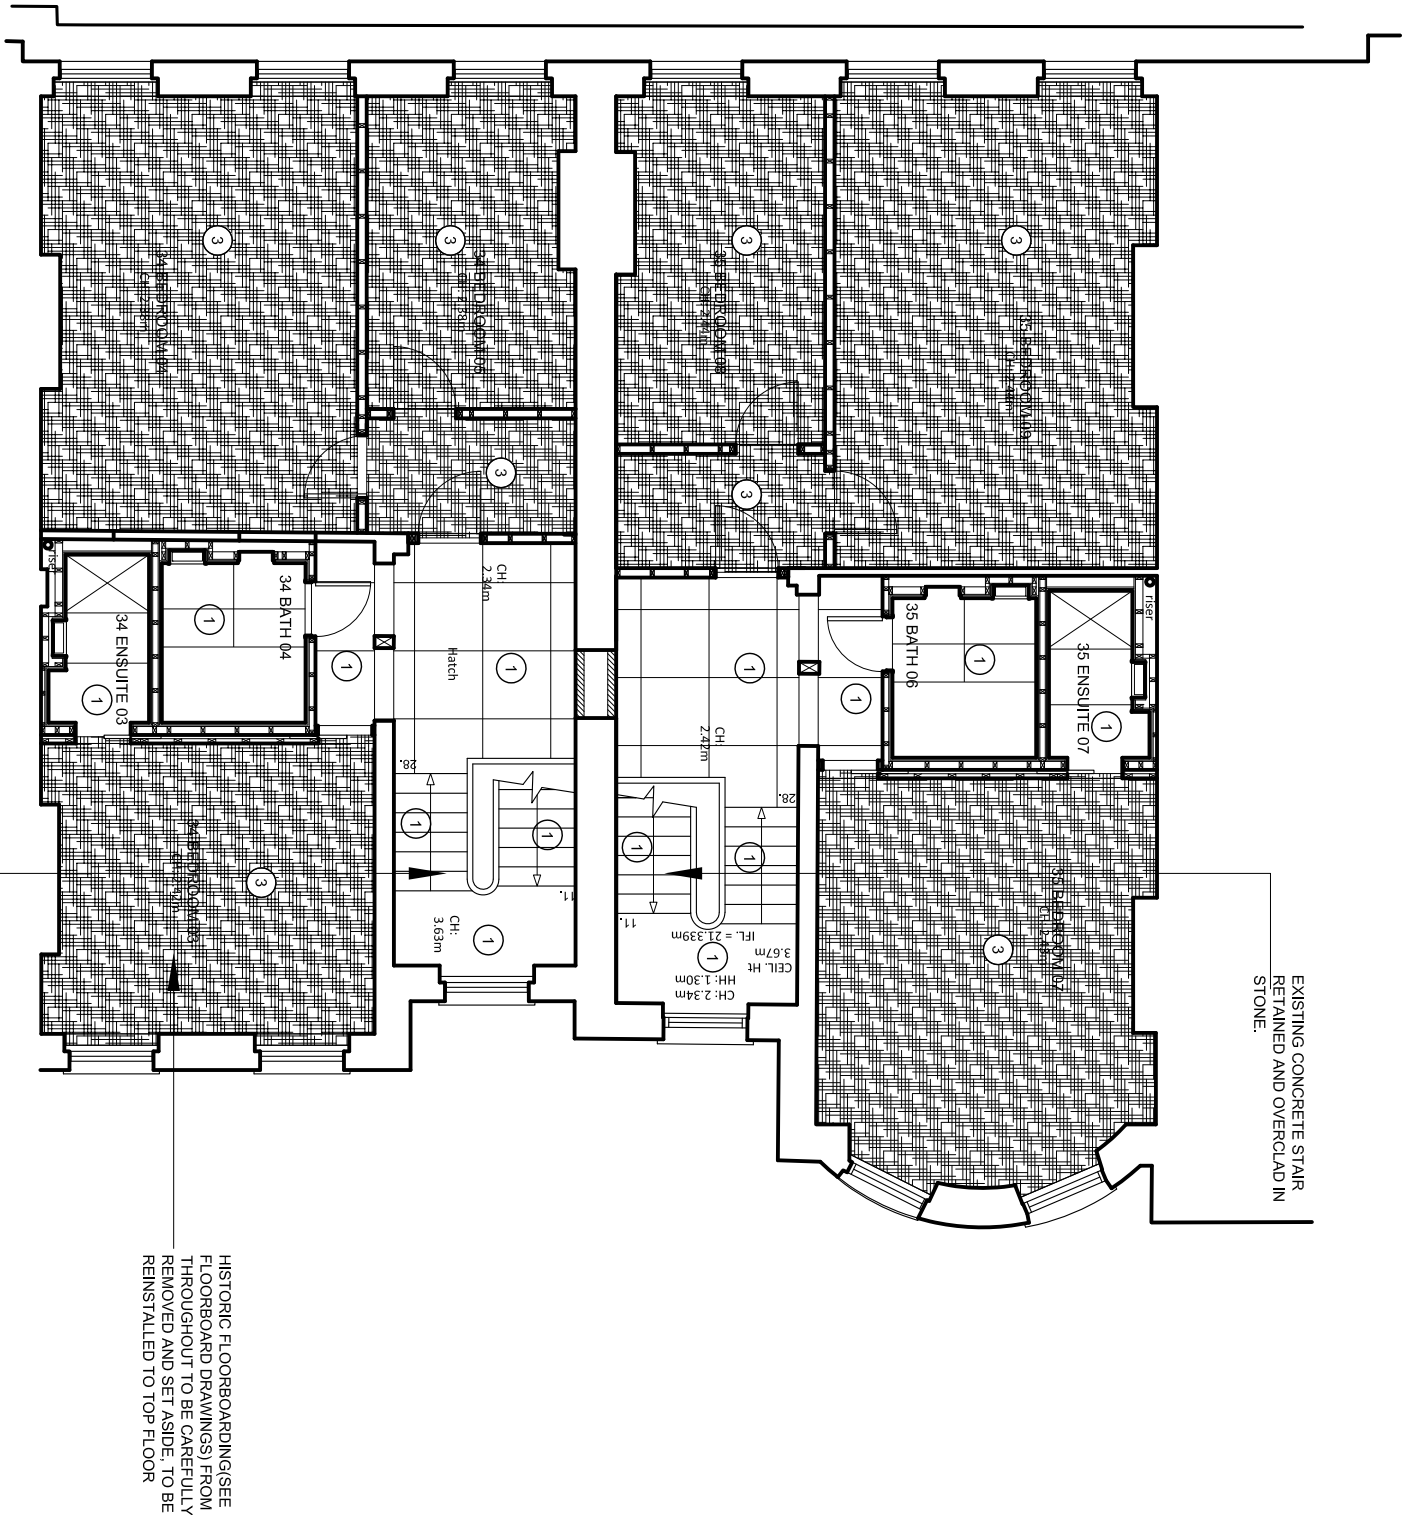

- KEY-FLOOR FINISHES
- 1 STONE FLOORING
  - 2 TIMBER FLOORING
  - 3 CARPET FLOORING

THIRD FLOOR FINISHES PLAN

1:100 (A1)