


NOTES :


All dimensions in millimetres

All dimensions and levels are to be checked on site by the main contractor prior to commencing excavation works. any discrepancy is to be reported back to the designer for instruction.


This drawing is the property of ARGENT DESIGN LIMITED and may not be reproduced or disclosed to a third party in any form without written permission

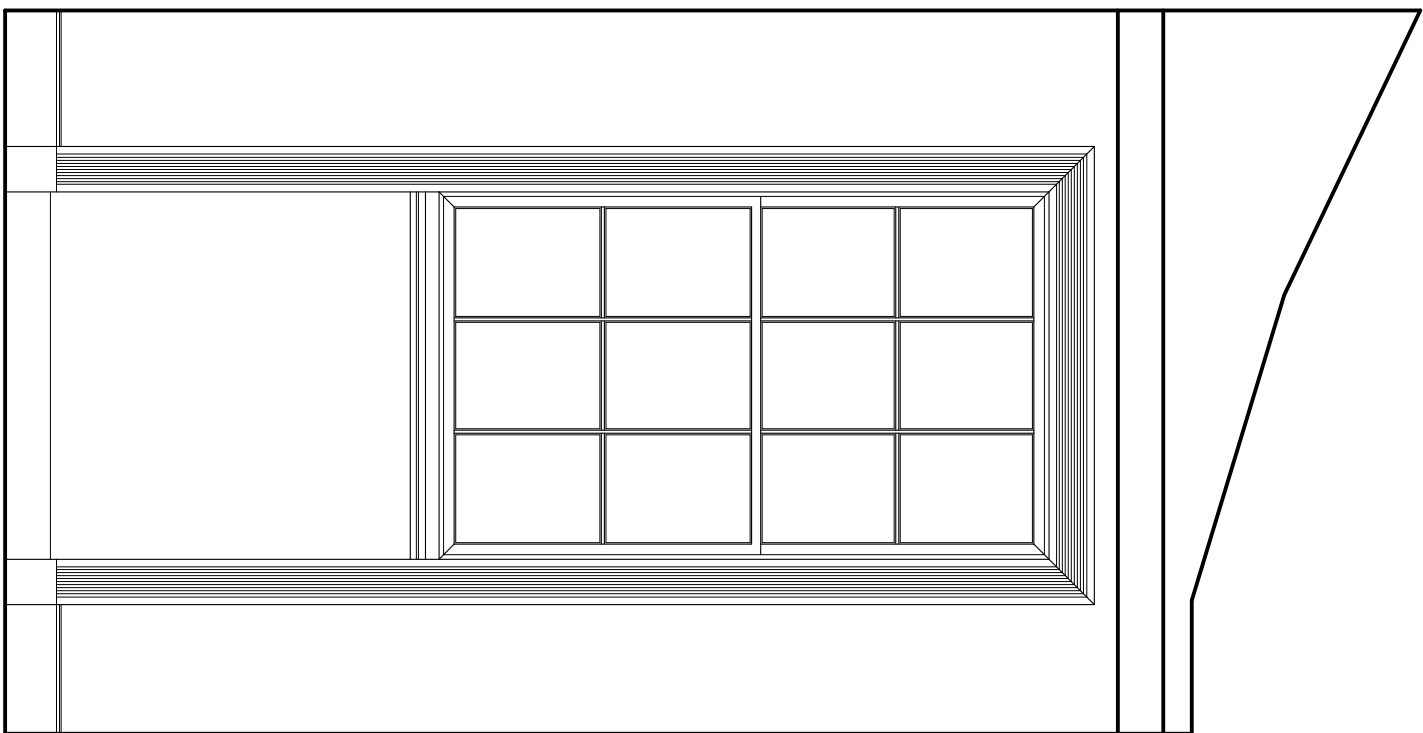


1 ELEVATION-A
1:25

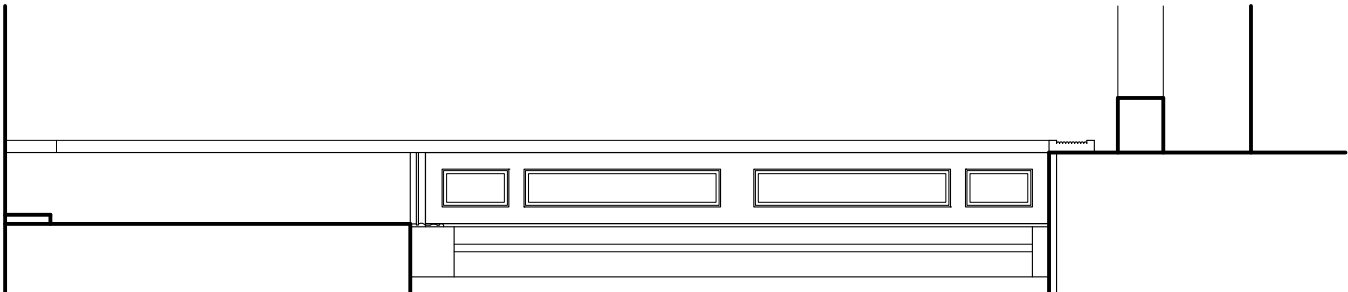


SECTION BB

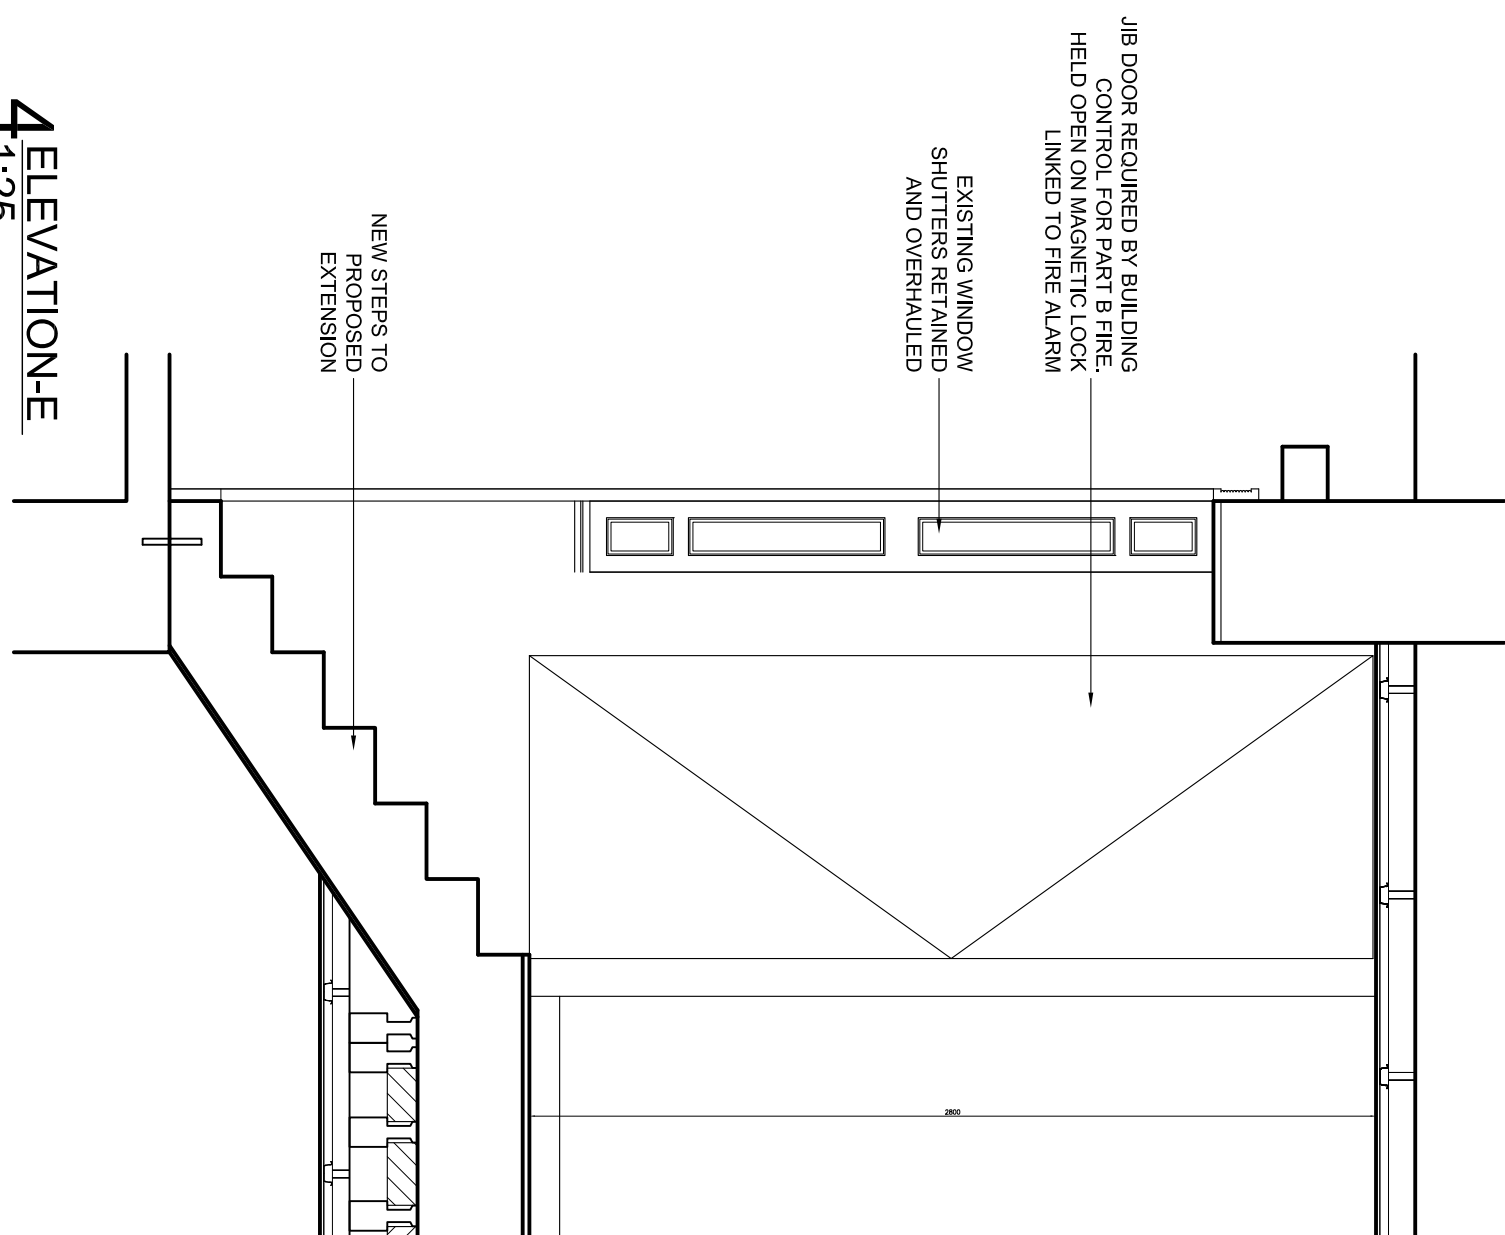


4 ELEVATION-E

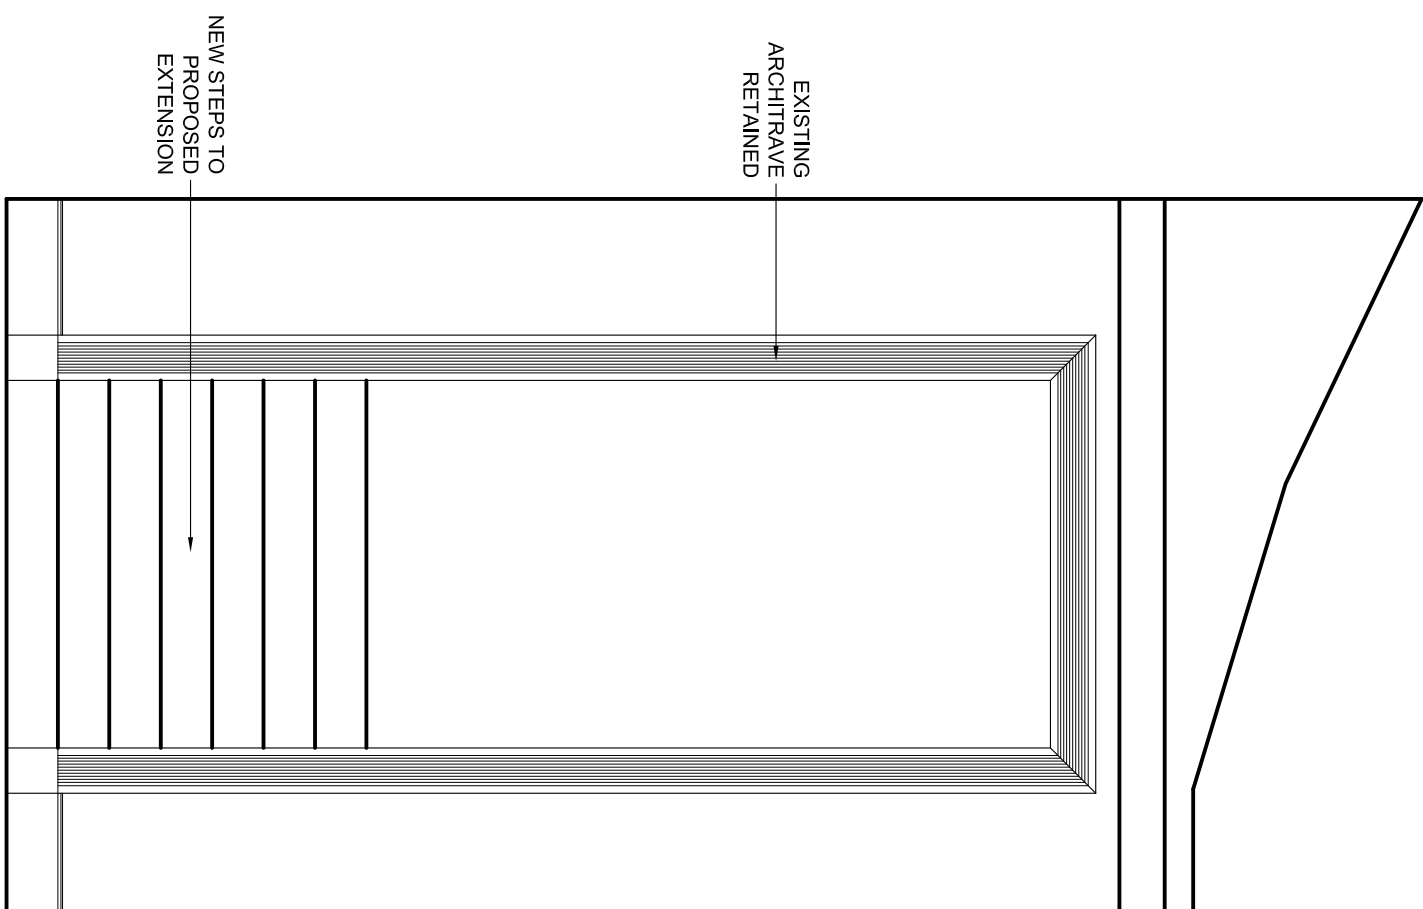


5 ELEVATION F
1:25

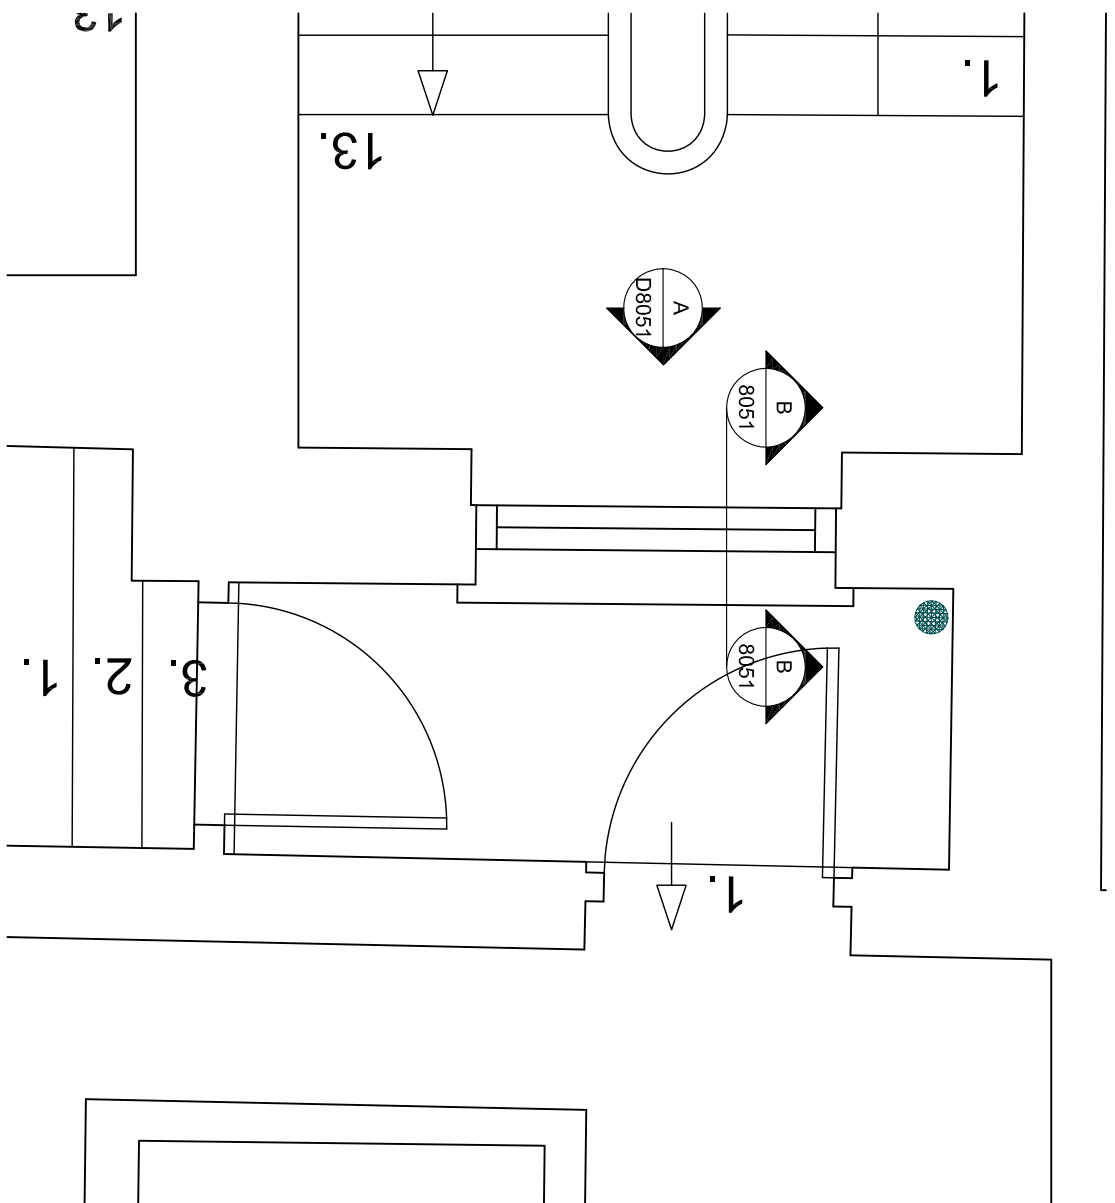

3 EXISTING PLAN 1:25

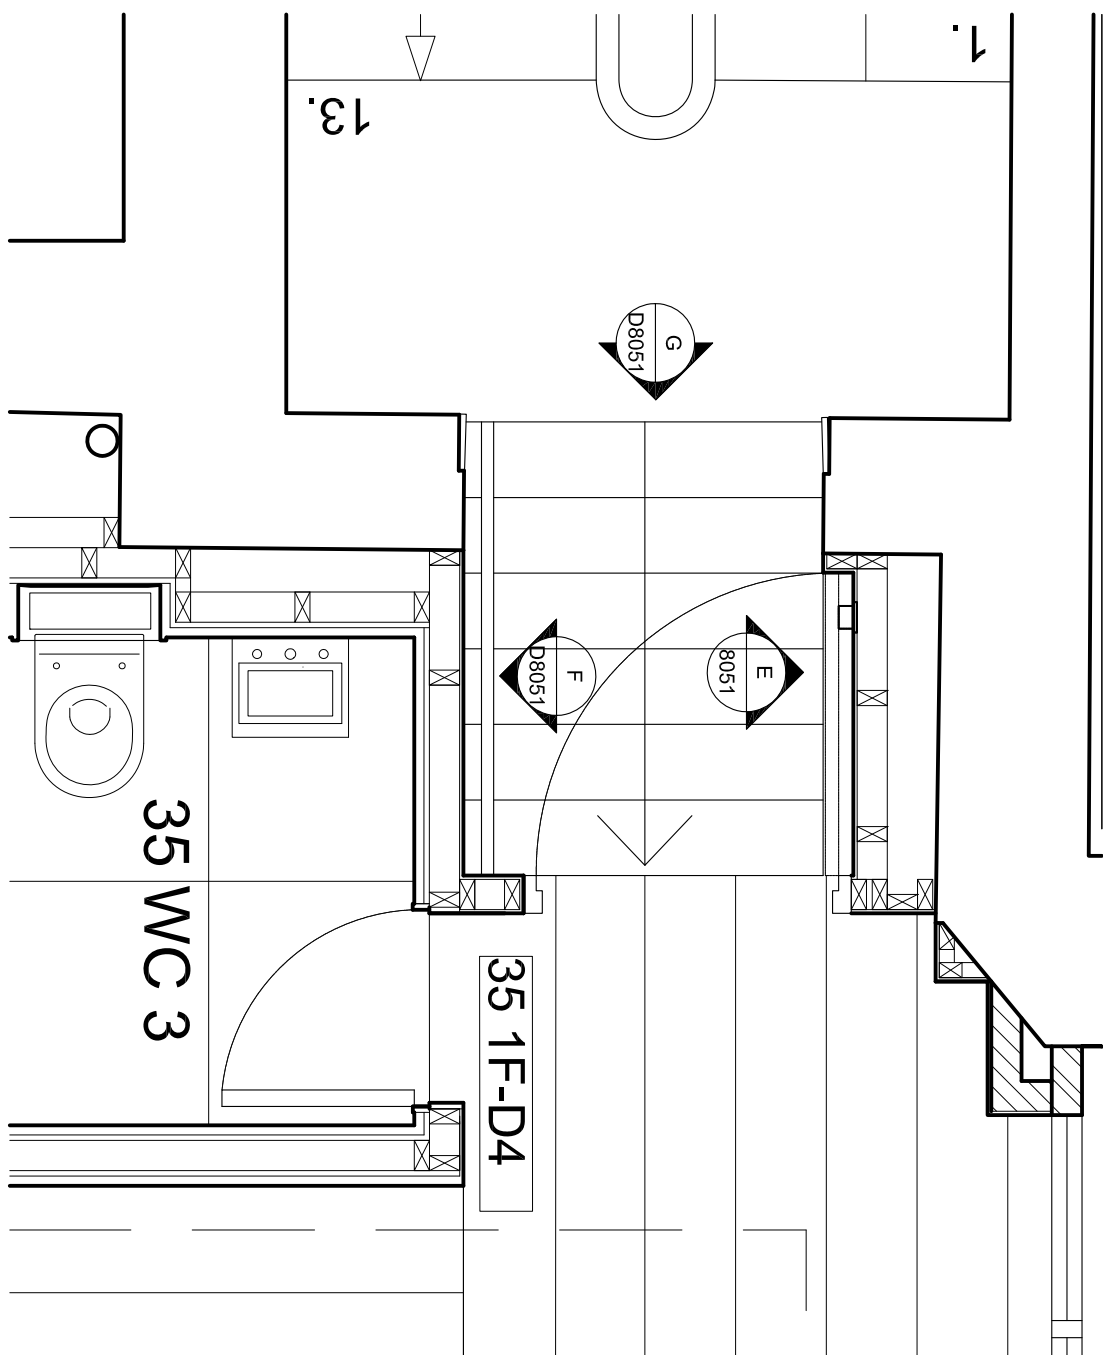

6 PROPOSED PLAN 6.1.25

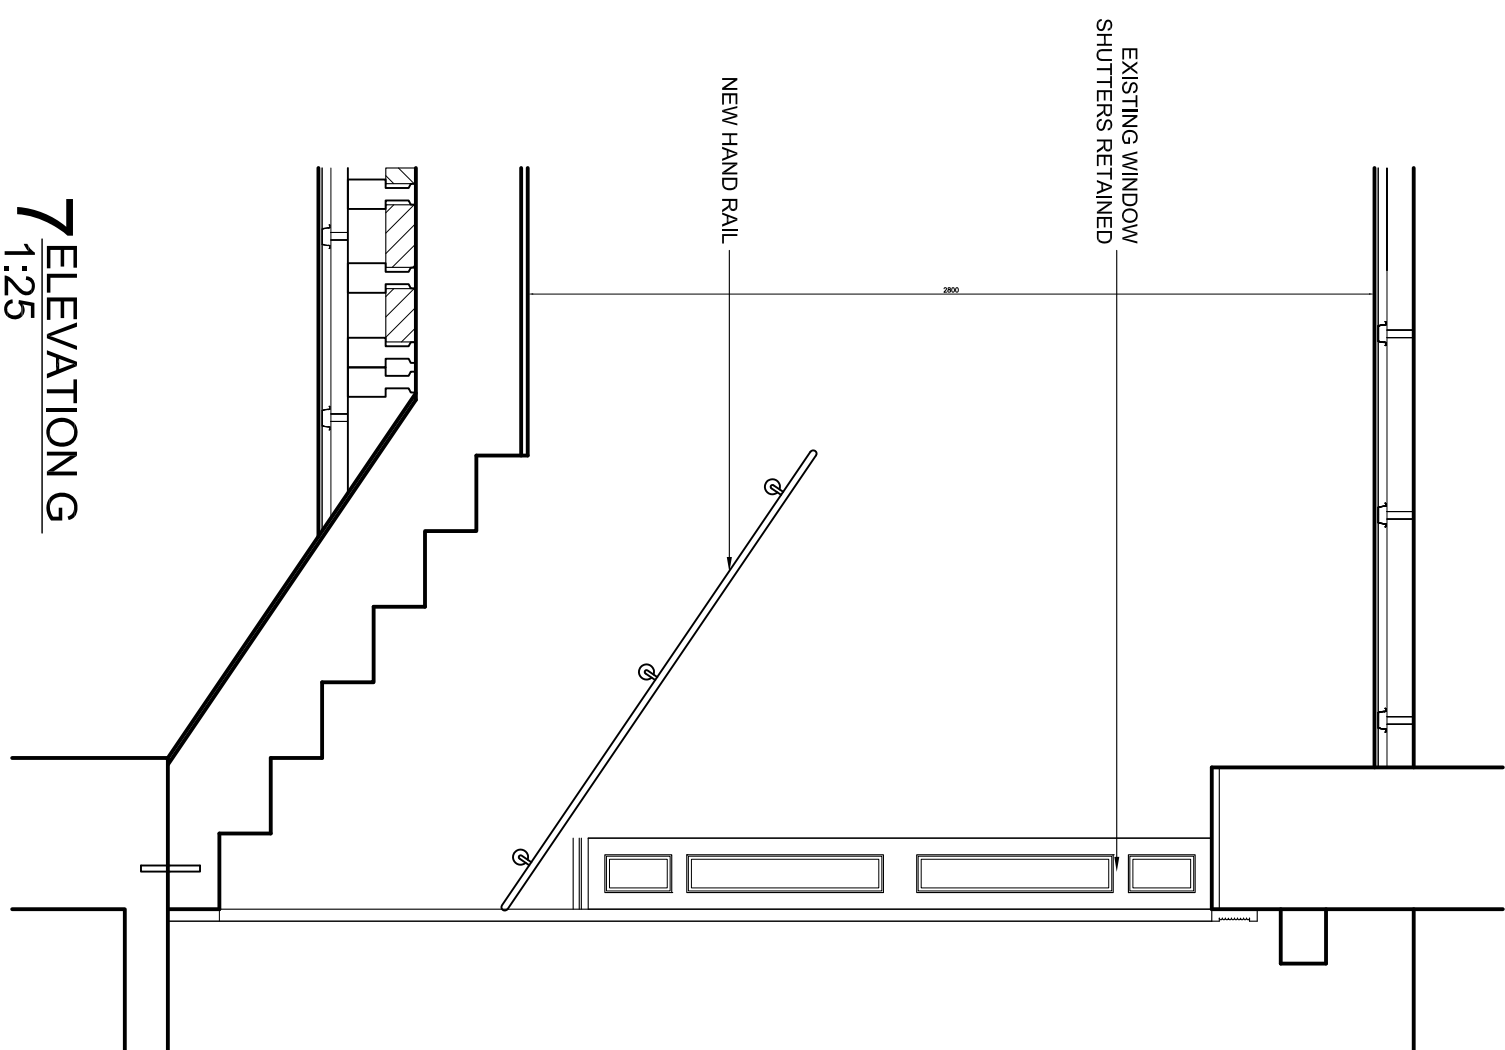

7 ELEVATION G 1:25

34-35 FITZROY SQUARE

CLIENT/PROJECT

SHEET TITLE

New Doorway Detail

SCALE

VARIES (A1)	DRAWN BY:
-------------	-----------

DATE: _____

APPROVED: 2010-08-31

DRAWING NO: 3435ES-DOOR-8051 Rev. No.:

ARGENT
DESIGN LIMITED

100 GEORGE STREET
LONDON, W1U 8NU
TELEPHONE: 020 7563 425
FAX: 020 7563 4251
MAIL: info@argentdesign.co.