


NOTES :

All dimensions in millimetres.
All dimensions and levels are to be checked on site by the main contractor and confirmed in writing with the architect.
This drawing is the property of ARGENT DESIGN LIMITED and may not be reproduced or disclosed to a third party in any form without written permission.

"SWISS HOUSE" MOSAIC TILE

NON-ORIGINAL FLOORBOARDS
TYPICAL WIDTH 140-150MM

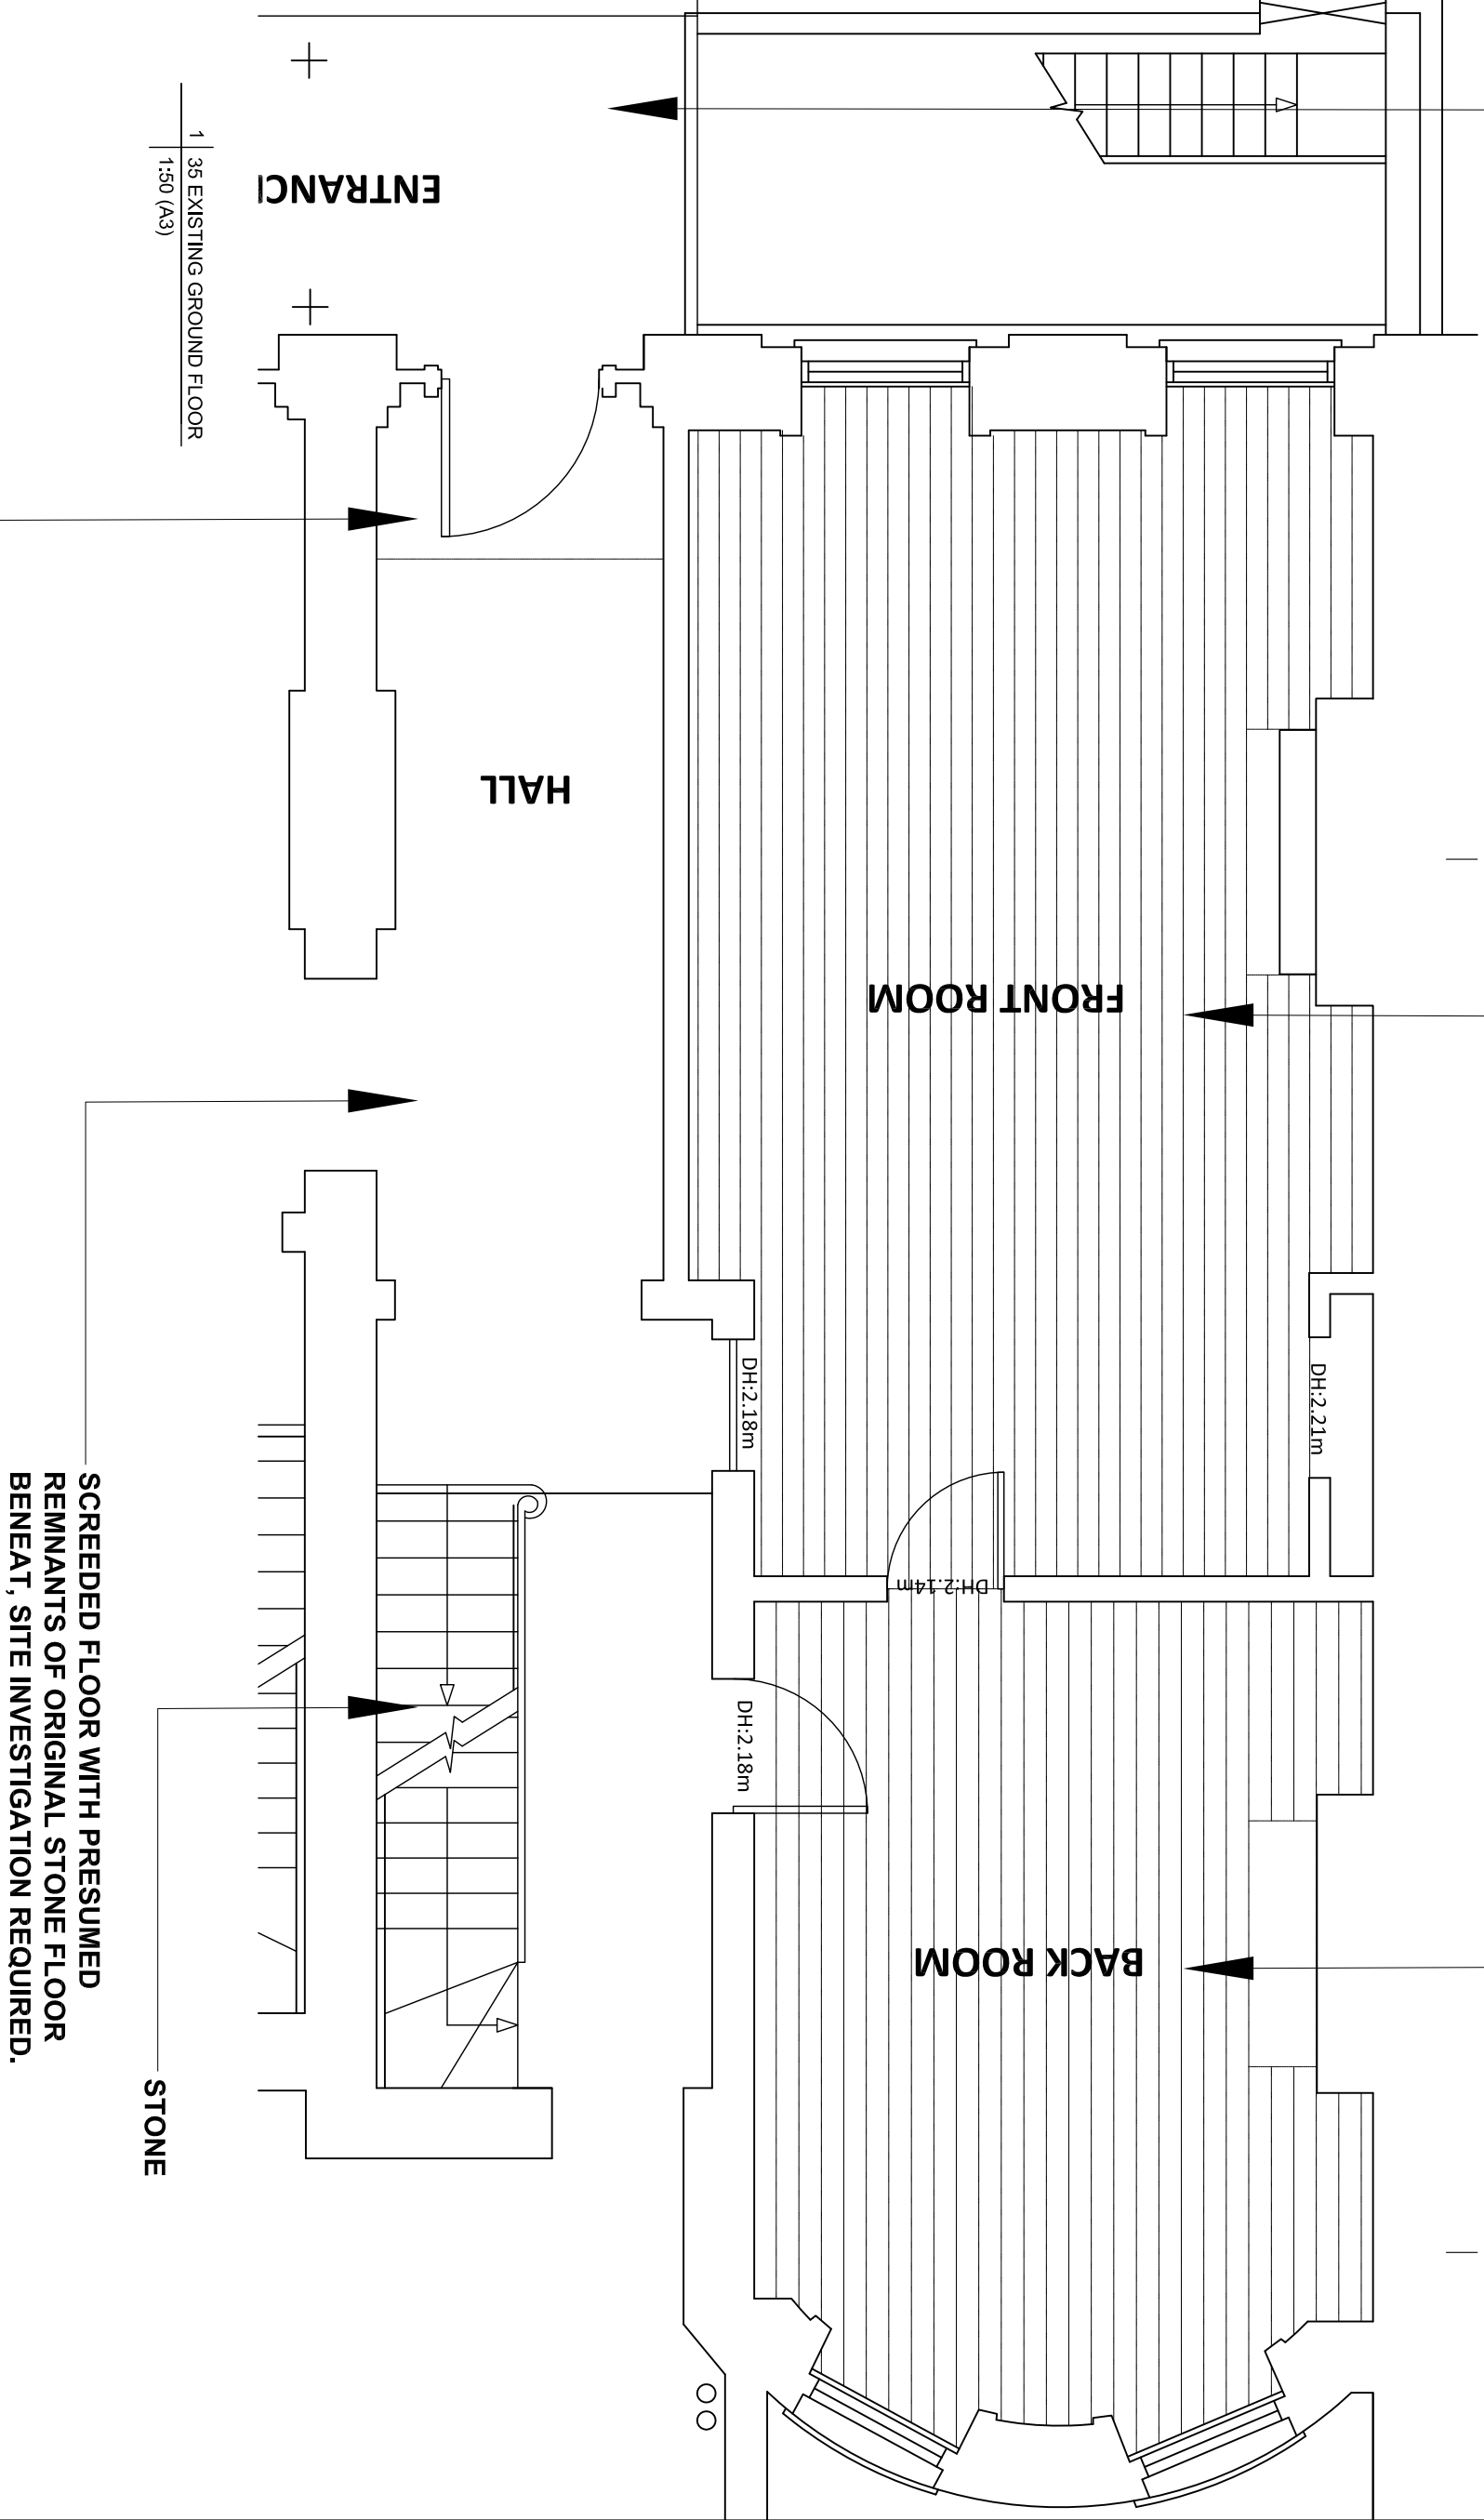

34-35 FITZROY SQUARE

SHEET TITLE:
35 GROUND FLOOR EXISTING
FLOORING

SCALE:	1:50 (A3)	DRAWN BY:	AA
DATE:	2010-08-02	APPROVED:	JC
DRAWING No:	3435FS-GF-2021	Rev. No.:	*

ARGENT
DESIGN LIMITED

100 GEORGE STREET
LONDON, W1U 8NU
TELEPHONE: 020 7563 4250
FAX: 020 7563 4251
EMAIL : INFO@ARGENTDESIGN.CO.UK

NOTES :

All dimensions in millimetres.

All dimensions and levels are to be checked on site by the main contractor prior to construction and any discrepancies are to be reported back to the designer for clarification.

This drawing is the property of ARGENT DESIGN LIMITED and may not be reproduced or disclosed to a third party in any form without written permission.

PLYWOOD ON JOISTS

SCREEDED FLOOR WITH PRESUMED
REMNANTS OF ORIGINAL STONE FLOOR
BENEAT, SITE INVESTIGATION REQUIRED.

STONE

ENTRANCE

HALL

FRONT ROOM

BACK ROOM

"SWISS HOUSE" MOSAIC TILE

TYPICAL WIDTH 140-150MM
NON-ORIGINAL FLOORBOARDS

1 34 EXISTING GROUND FLOOR
1:50 (A3)

34-35 FITZROY SQUARE

CLIENT/PROJECT:

*	*	***
---	---	-----

SHEET TITLE
34 GROUND FLOOR EXISTING
FLOORING

SCALE:	1:50 (A3)	DRAWN BY:	AA
DATE:	2010-08-02	APPROVED:	JC
DRAWING NO:	3435FS-GF-2121	REV. NO:	*

ARGENT
DESIGN LIMITED

100 GEORGE STREET
LONDON, W1U 8NU
TELEPHONE: 020 7563 4250
FAX: 020 7563 4251
EMAIL: INFO@ARGENTDESIGN.CO.UK

NOTES:


All dimensions in millimetres.

All dimensions and levels are to be checked on site by the main contractor prior to commencing excavation works. any discrepancy is to be reported back to the designer for instruction.

This drawing is the property of ARGENT DESIGN LIMITED and may not be reproduced or disclosed to a third party in any form without written permission

STONE

**SCREEDED SOLID FLOOR
WITH AREAS OF NON ORIGINAL TILE**

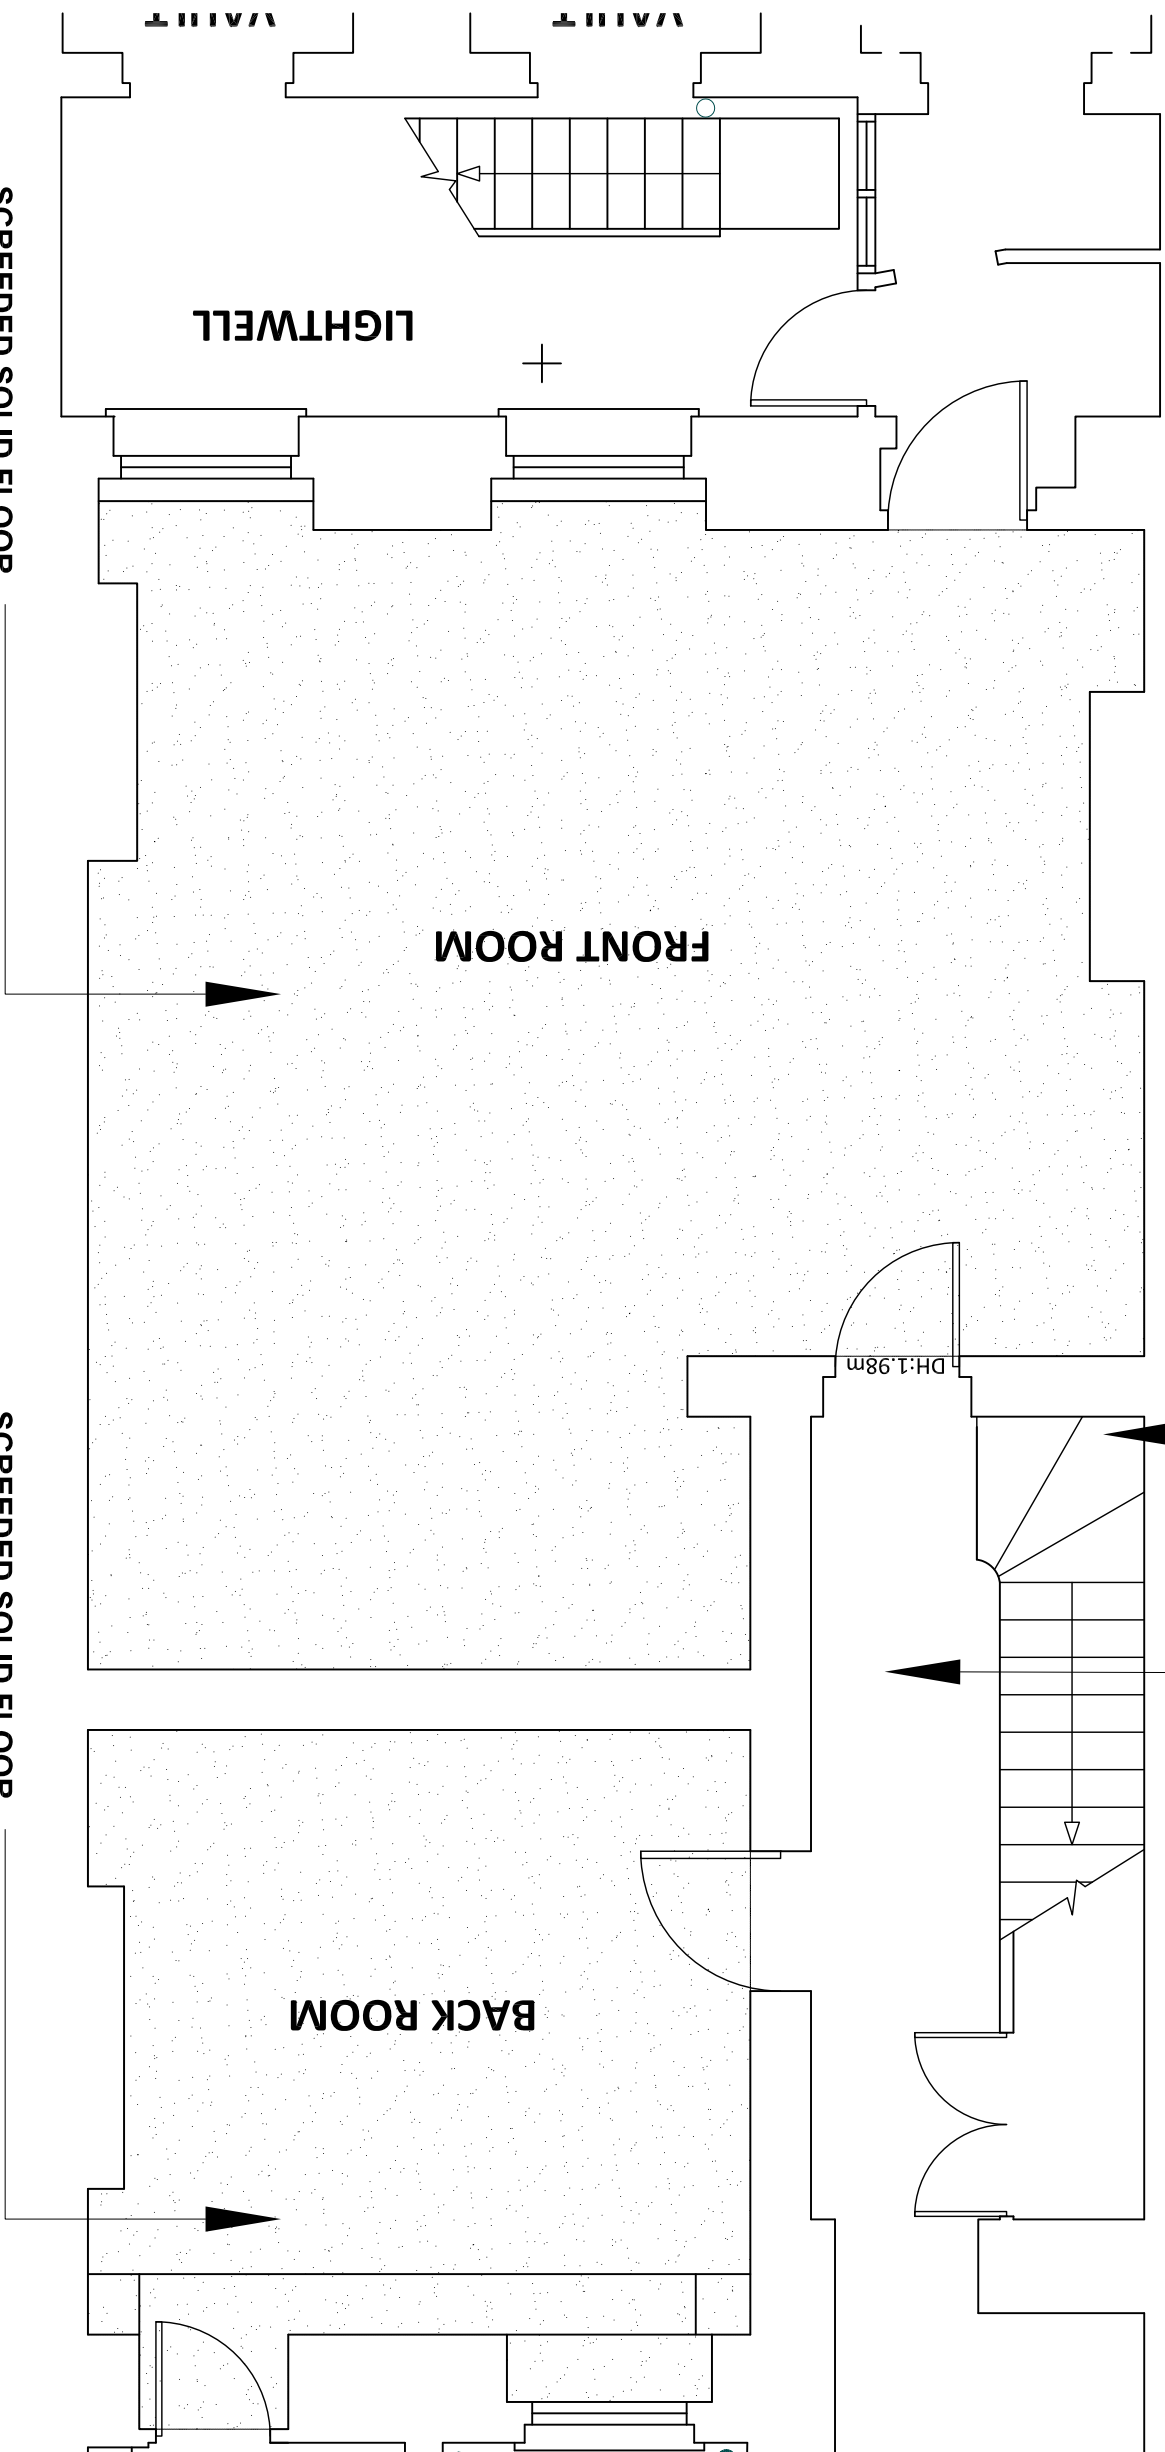

1	34 EXISTING LOWER GROUND FLOOR
	1:50 (A3)

SHEET TITLE:		34 LOWER GROUND FLOOR EXISTING FLOORING	
SCALE:	1:50 (A3)	DRAWN BY:	AA
DATE:	2010-08-02	APPROVED:	JO
DRAWING NO:	3435FS-LGF-1121	Rev. No.:	*

34-35 FITZROY SQUARE

CLIENT/PROJECT:

*				
*				
* * *				

ASSESSMENT BASED ON VISUAL INSPECTION & RECORD PLANS

ARGENT
DESIGN LIMITED

100 GEORGE STREET
LONDON, W1U 8NU
TELEPHONE: 020 7563 4250
FAX: 020 7563 4251
EMAIL: info@argento-design.co.uk

