




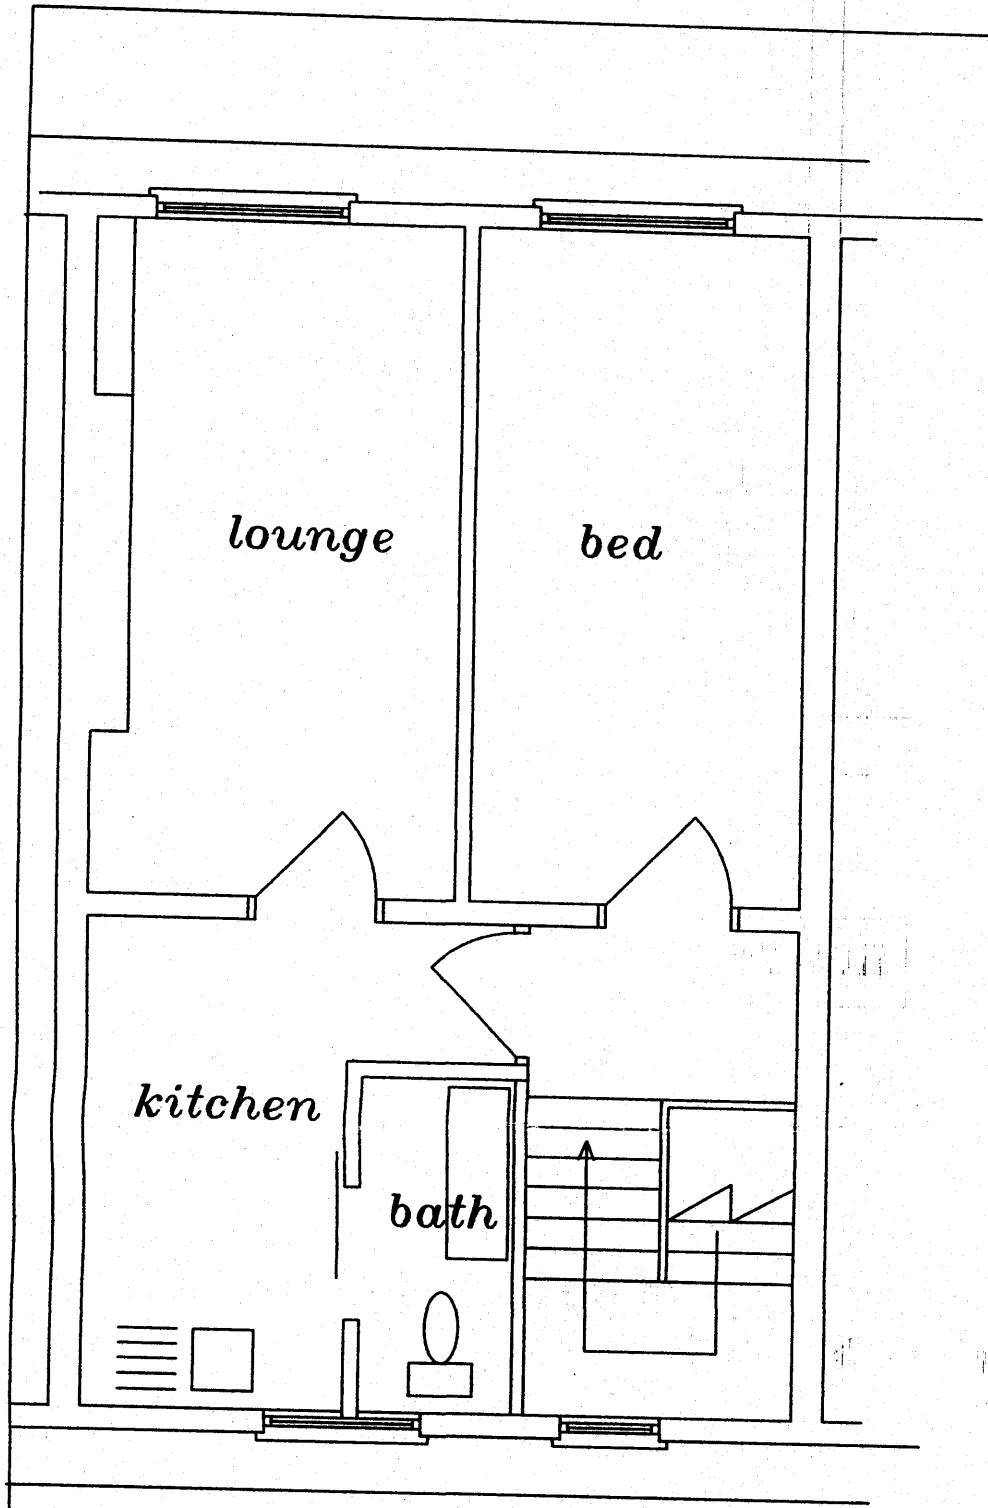

THIRD FLOOR

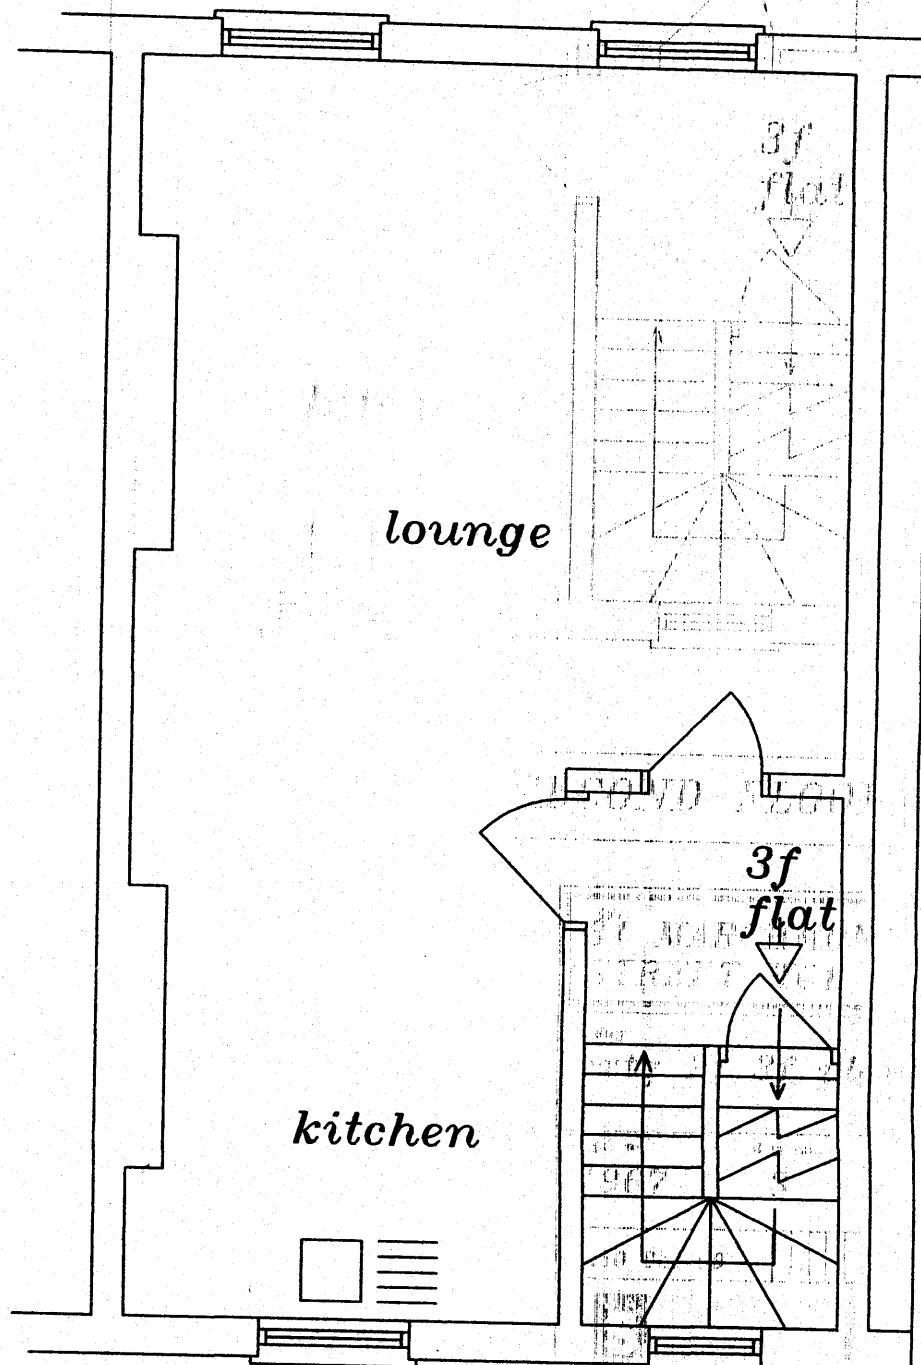

SECOND FLOOR

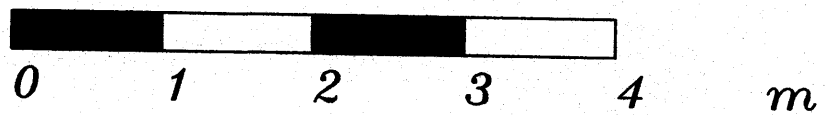

61 MARCHMONT STREET WC1	
extg 2f 3f plan	
job no 1967	aug no 3
1:50 Dec 09	
S hersby	