


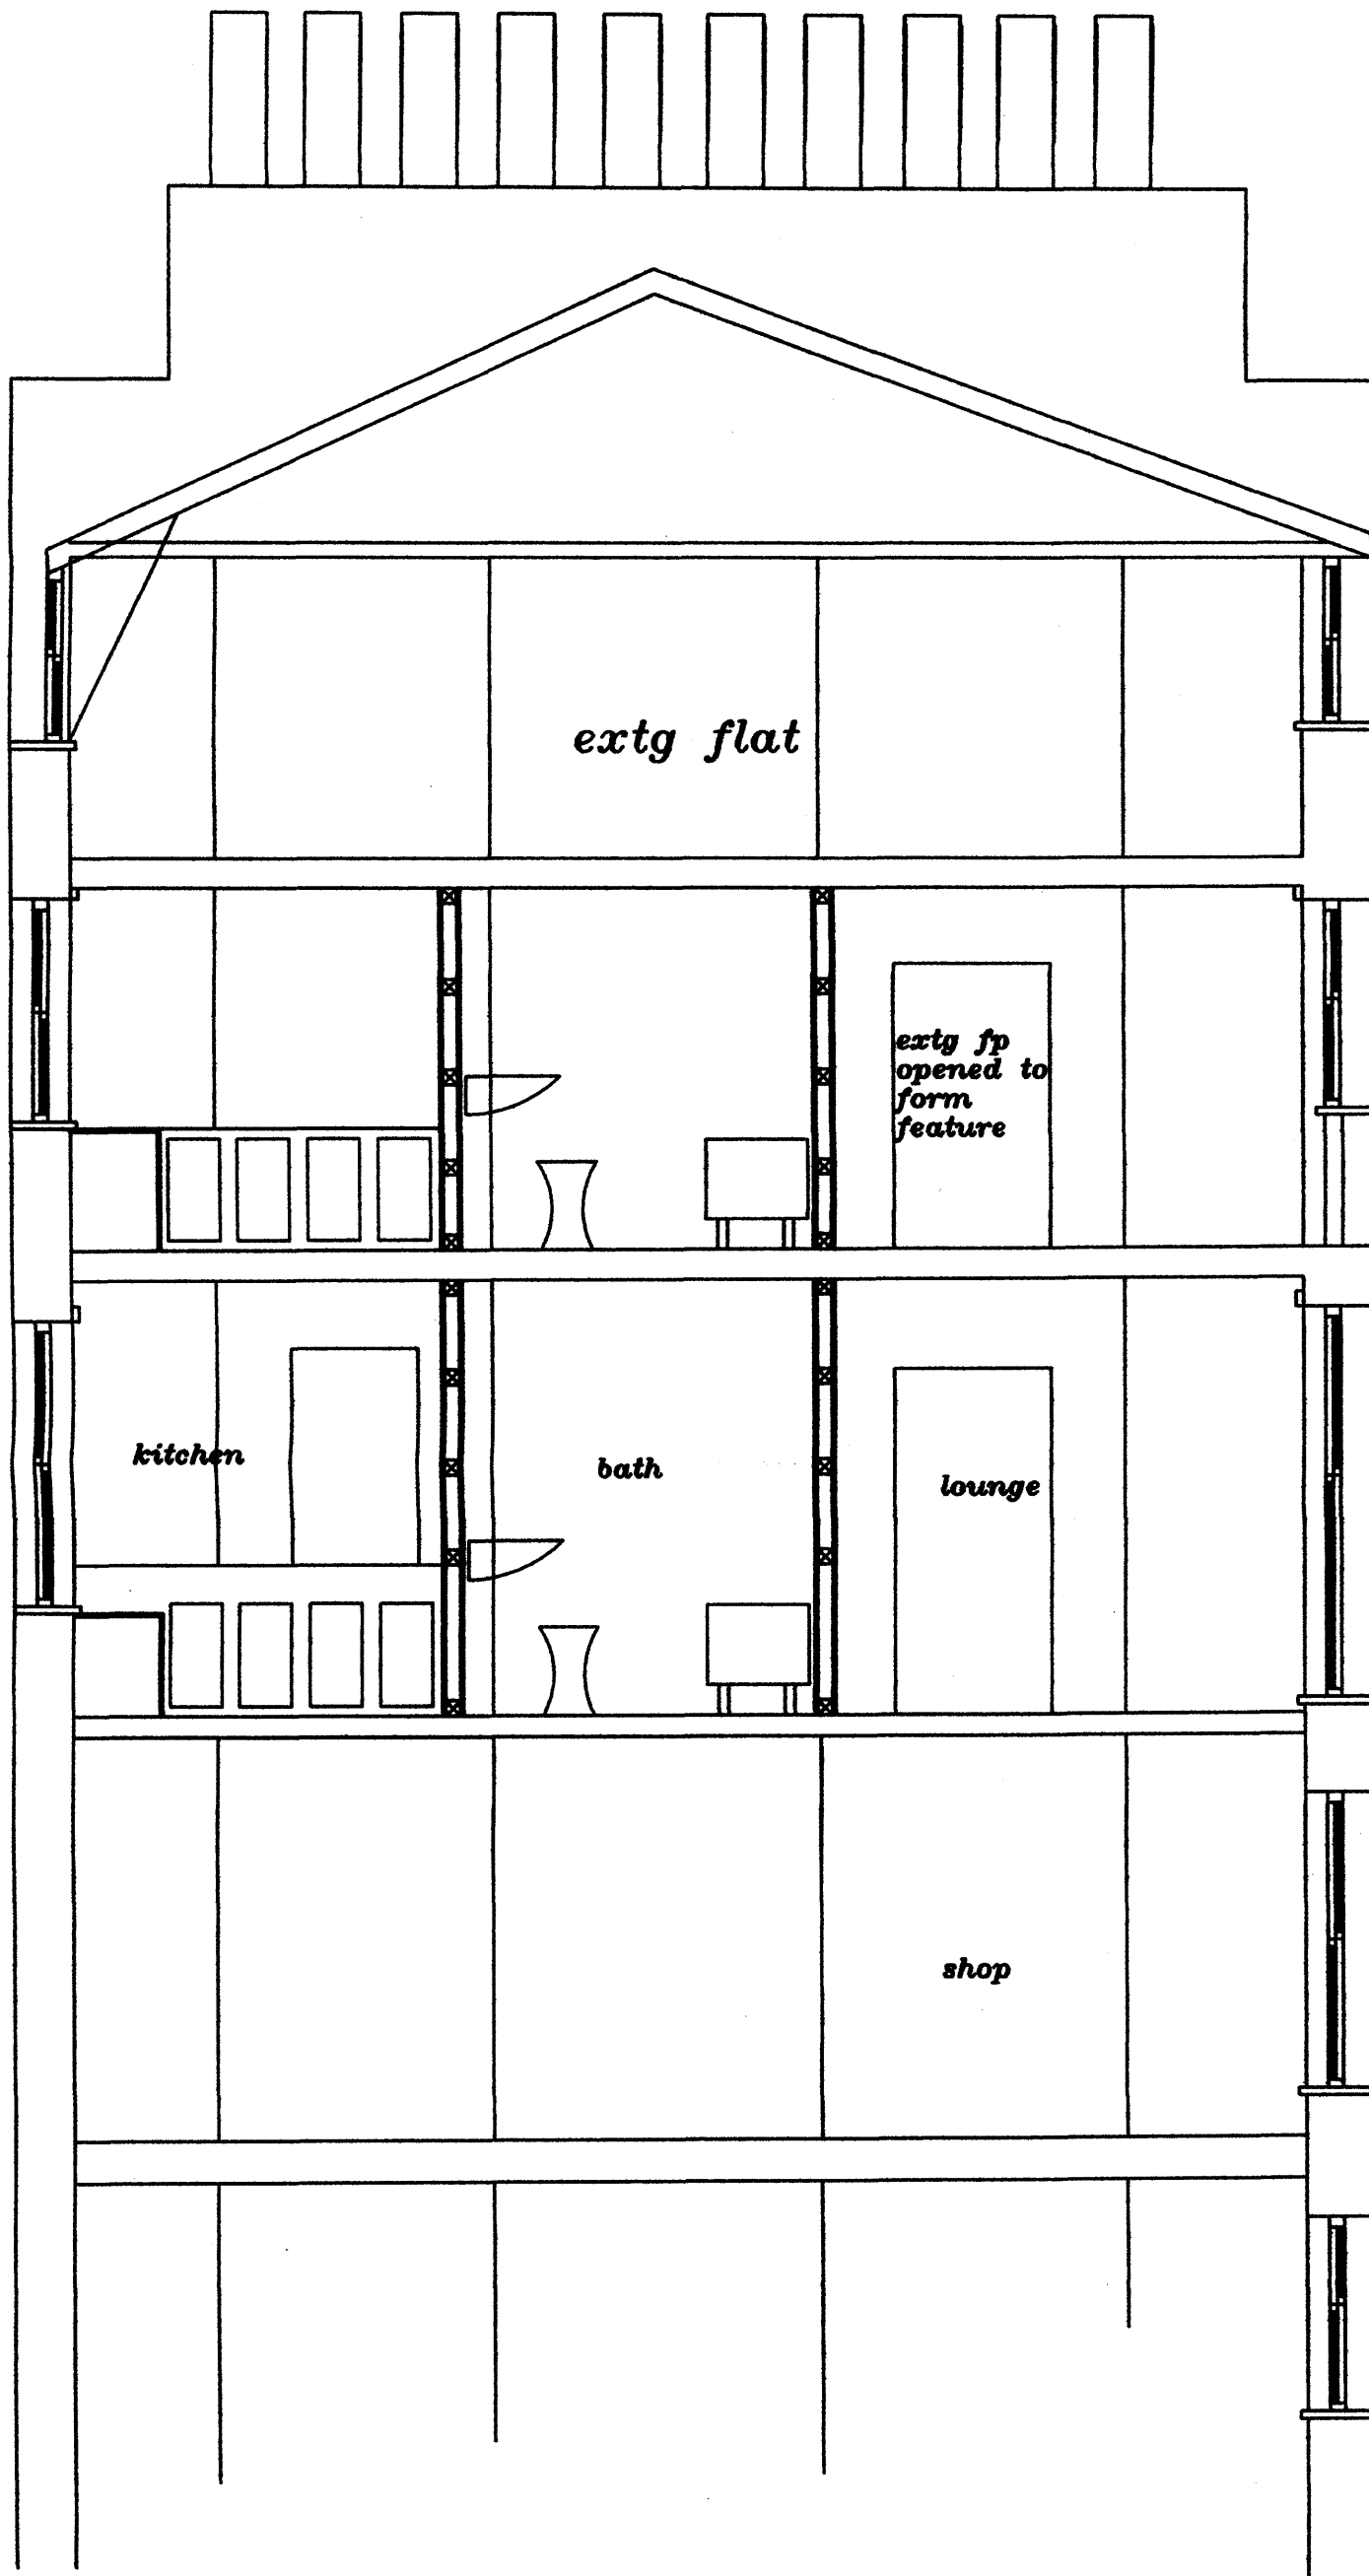

61 MARCHMONT
STREET WC1

section
proposed

1967 A4

1:50 Sept 2010

S hersby