


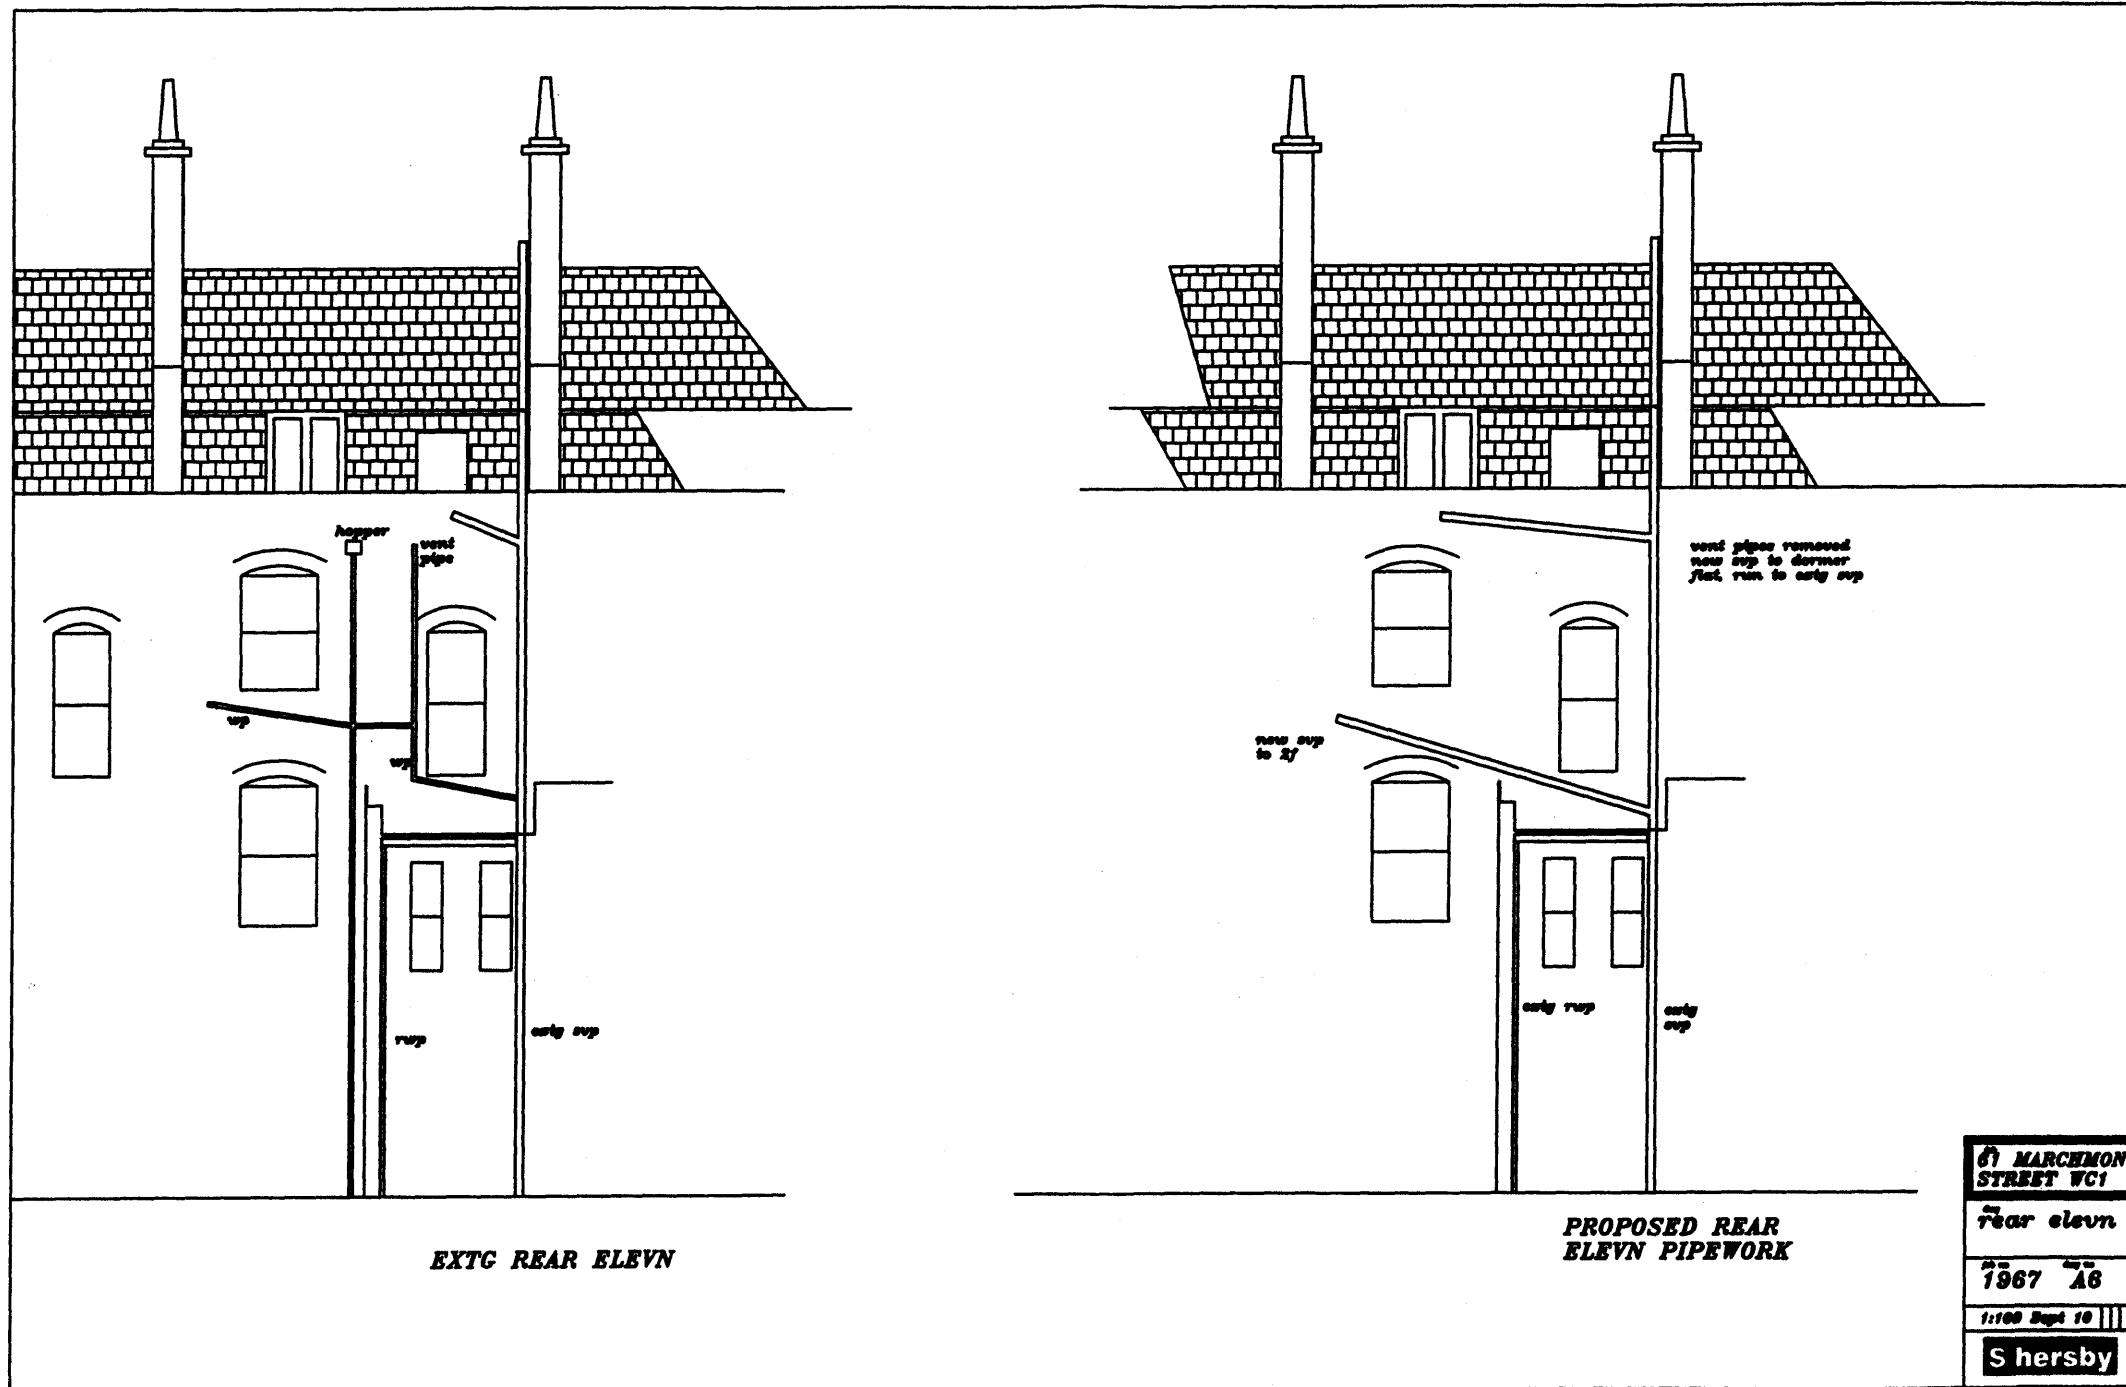

EXTG REAR ELEV

PROPOSED REAR
ELEV PIPEWORK

67 MARCHMONT STREET WC1	
Rear elevn	
1967	A6
1:100 Sept 10	
S hersby	