


EXISTING

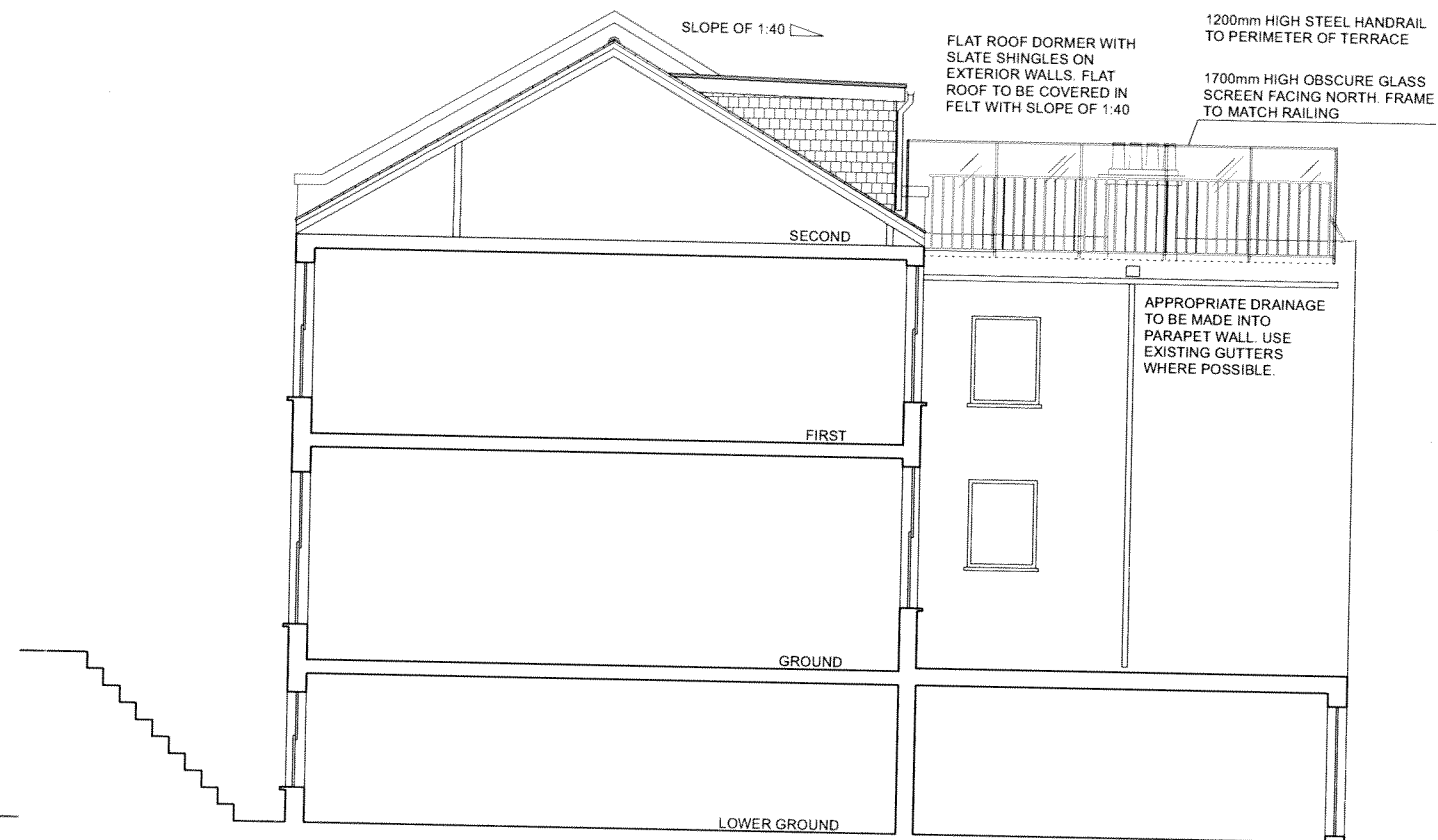

PROPOSED

PLANS APPROVED

12 OCT 2010

DO NOT SCALE FROM THIS DRAWING. ALL DIMENSIONS TO BE CHECKED ON SITE BEFORE COMMENCEMENT OF WORKS.

EDO Construction Ltd.		DRAWING TITLE
600 High Road North Finchley London N12 9AB T 020 8446 5053 info@edoconstruction.com www.edoconstruction.com		EXISTING AND PROPOSED SECTION
CLIENT Mr & Mrs. Panayides JOB TITLE 13 Gladys Road West Hampstead NW6 2PU		DRAWING STATUS PLANNING APPLICATION
		DRAWN BY H.MORINAGA
		CHECKED BY S.SHIOYA
		DRAWING SIZE 1:100 A3
DRAWING NUMBER	REVISION	ISSUE DATE
05	B	11/10/2010