


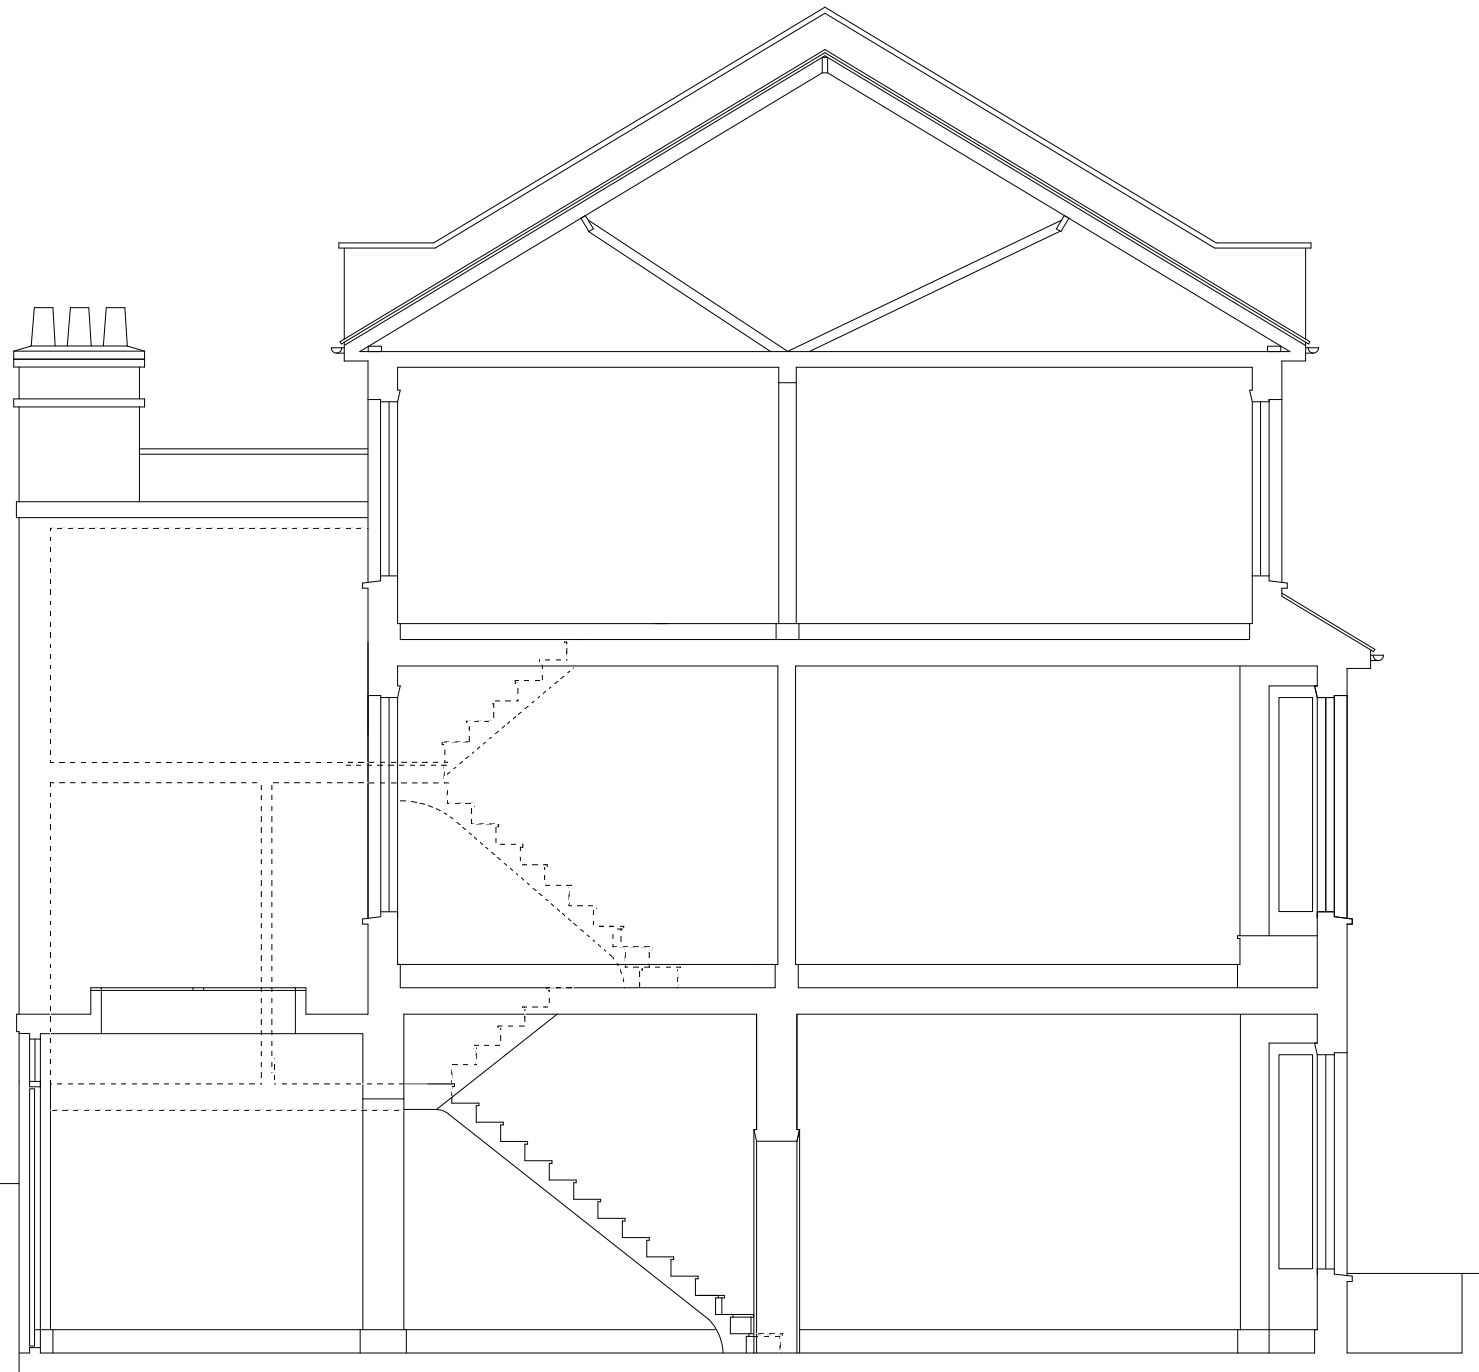

REVISIONS

1135.07

PETER BELL & PARTNERS ARCHITECTS 44 DALE STREET LONDON W4 2BL

21 COTLEIGH ROAD LONDON NW6 2NL

SECTION B-B AS EXISTING

1 020 8994 3023 m 07967 971 639 scale 1:25 @ A1 & 1:50 @ A3 30 July 2010