




SECTION- SECTION FIRST FLOOR - THROUGH PARTY WALLS - SHOWING PROPOSED FLOOR STRENGTHENING AND FLOOR LEVELLING 1:10@A1

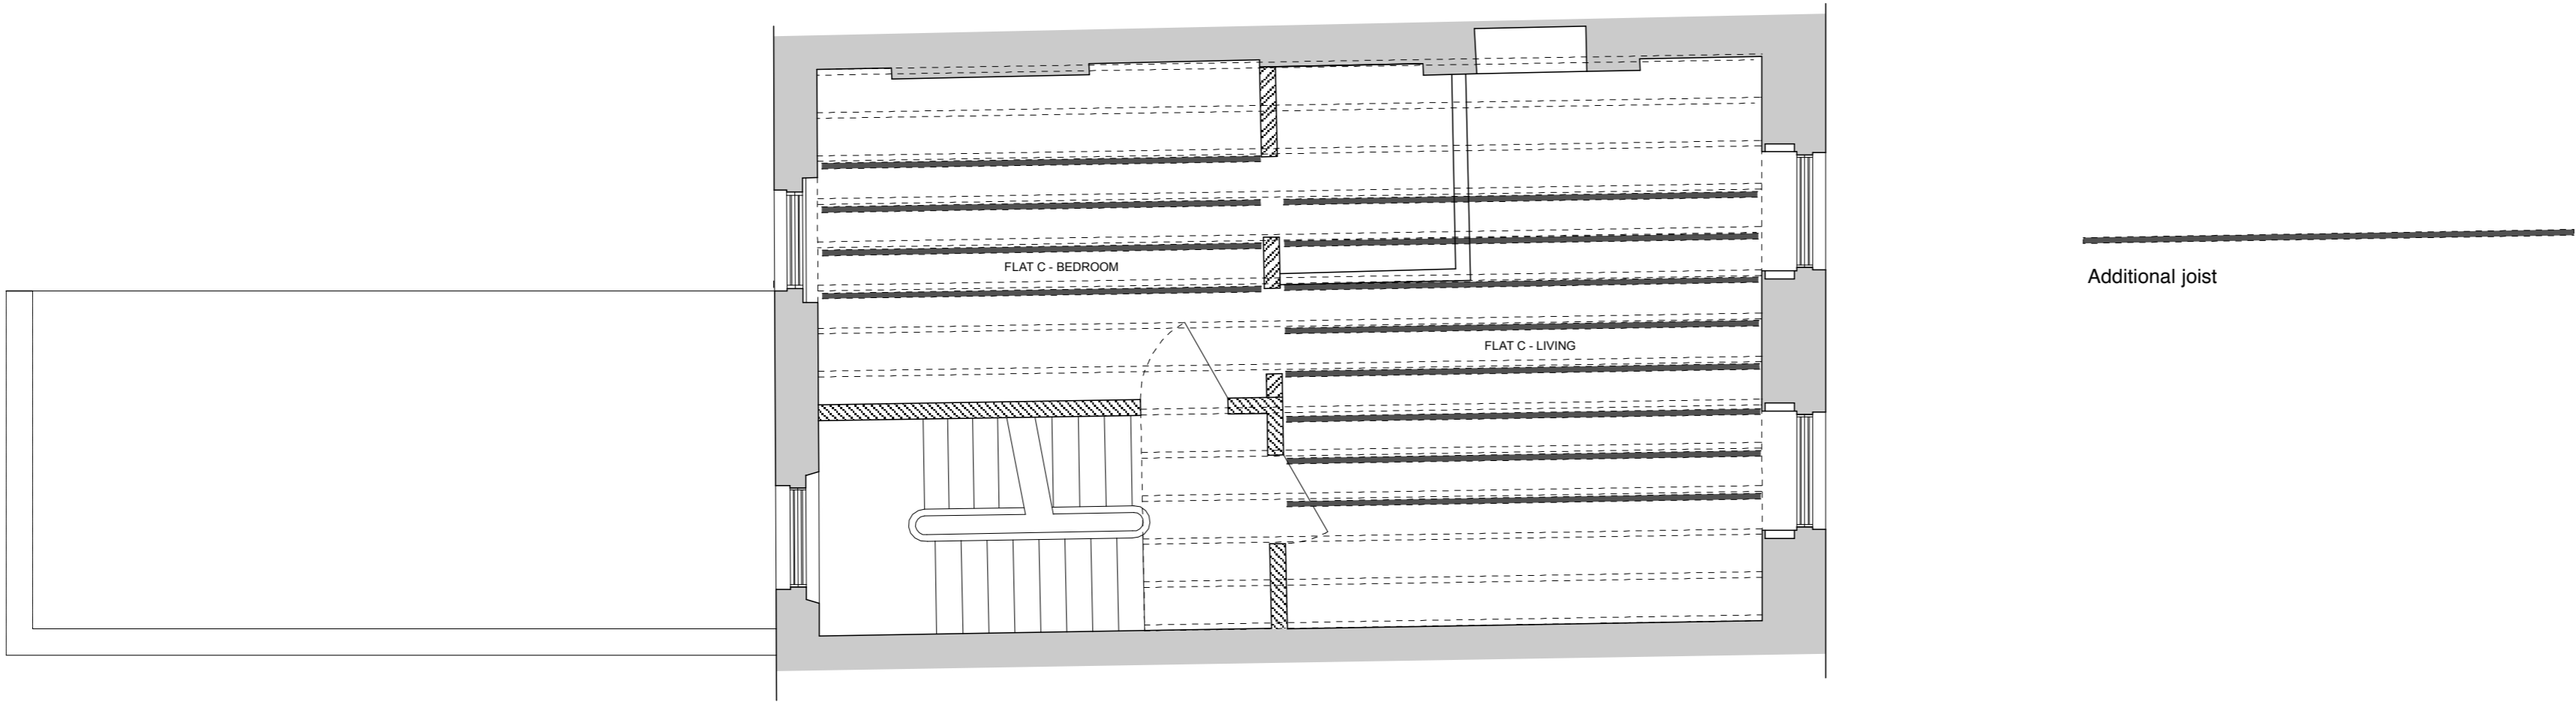

PLAN FIRST FLOOR - THROUGH PARTY WALLS - SHOWING PROPOSED FLOOR STRENGTHENING 1:50 @ A1

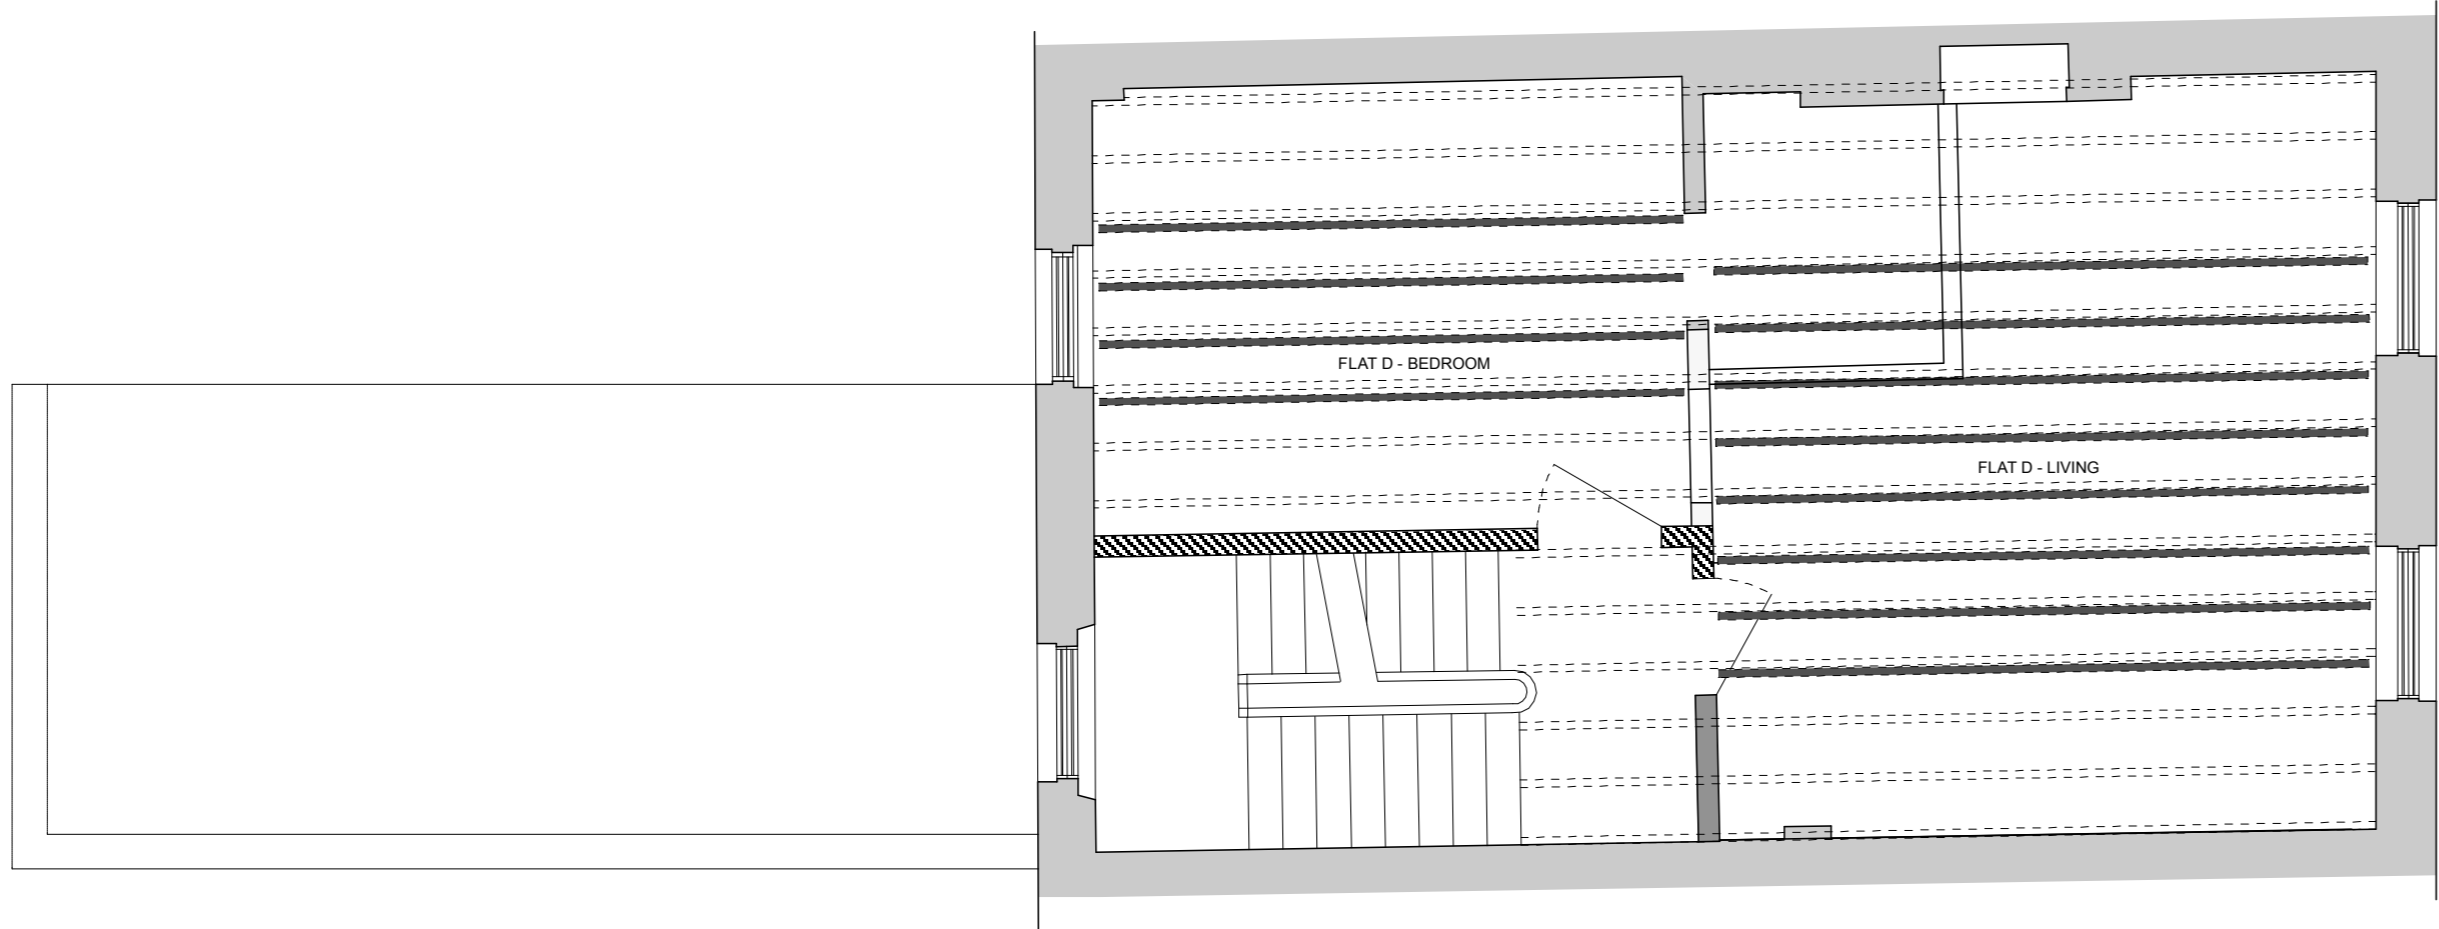

PLAN SECOND FLOOR - THROUGH PARTY WALLS - SHOWING PROPOSED FLOOR STRENGTHENING 1:50@A1

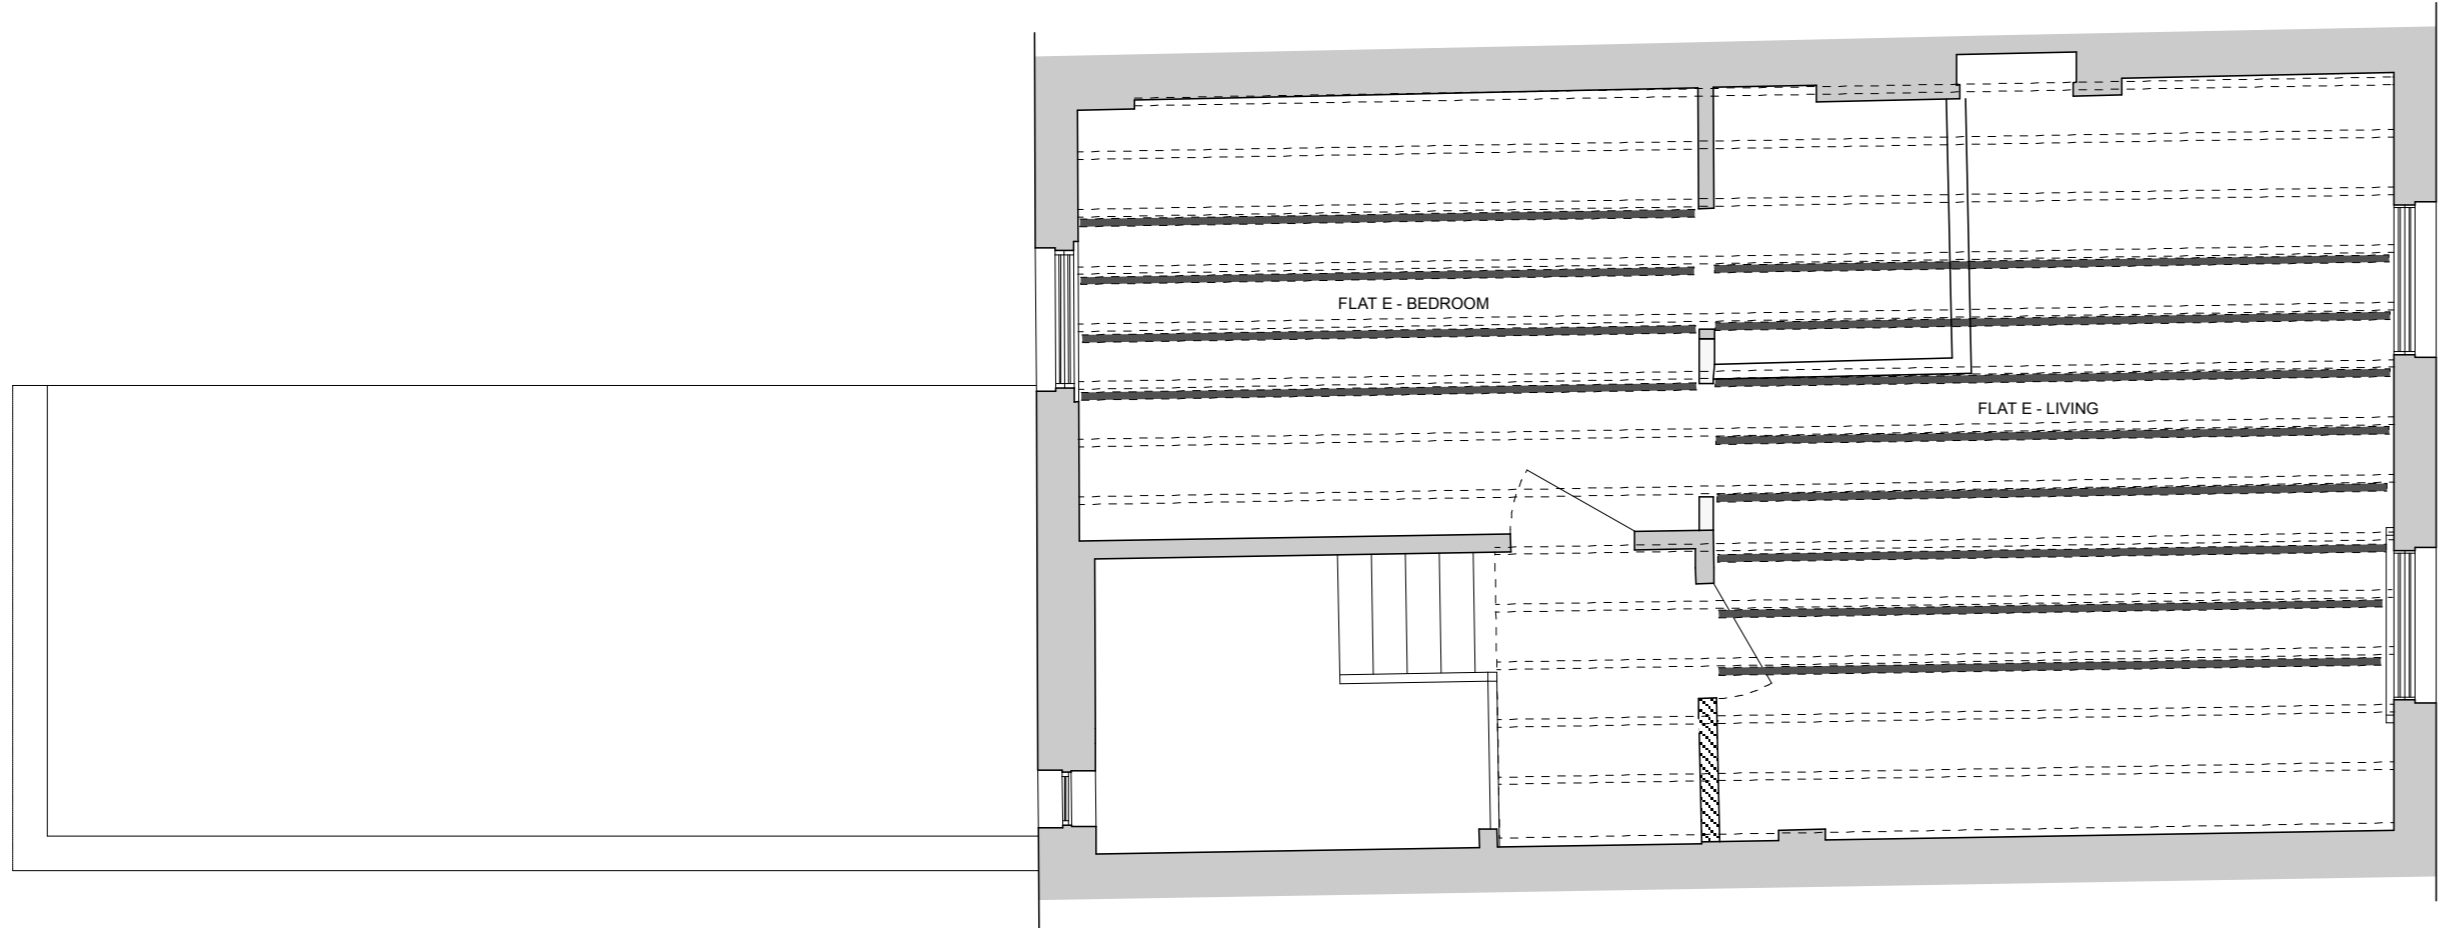

PLAN THIRD FLOOR - THROUGH PARTY WALLS - SHOWING PROPOSED FLOOR STRENGTHENING 1:50 @A1