


145.502.A - DETAIL SECTION THROUGH PROPOSED GROUND FLOOR CONSTRUCTION (IN PROPOSED BASEMENT SHOWER ROOM, WITH LIVING BEDROOM EITHER SIDE)

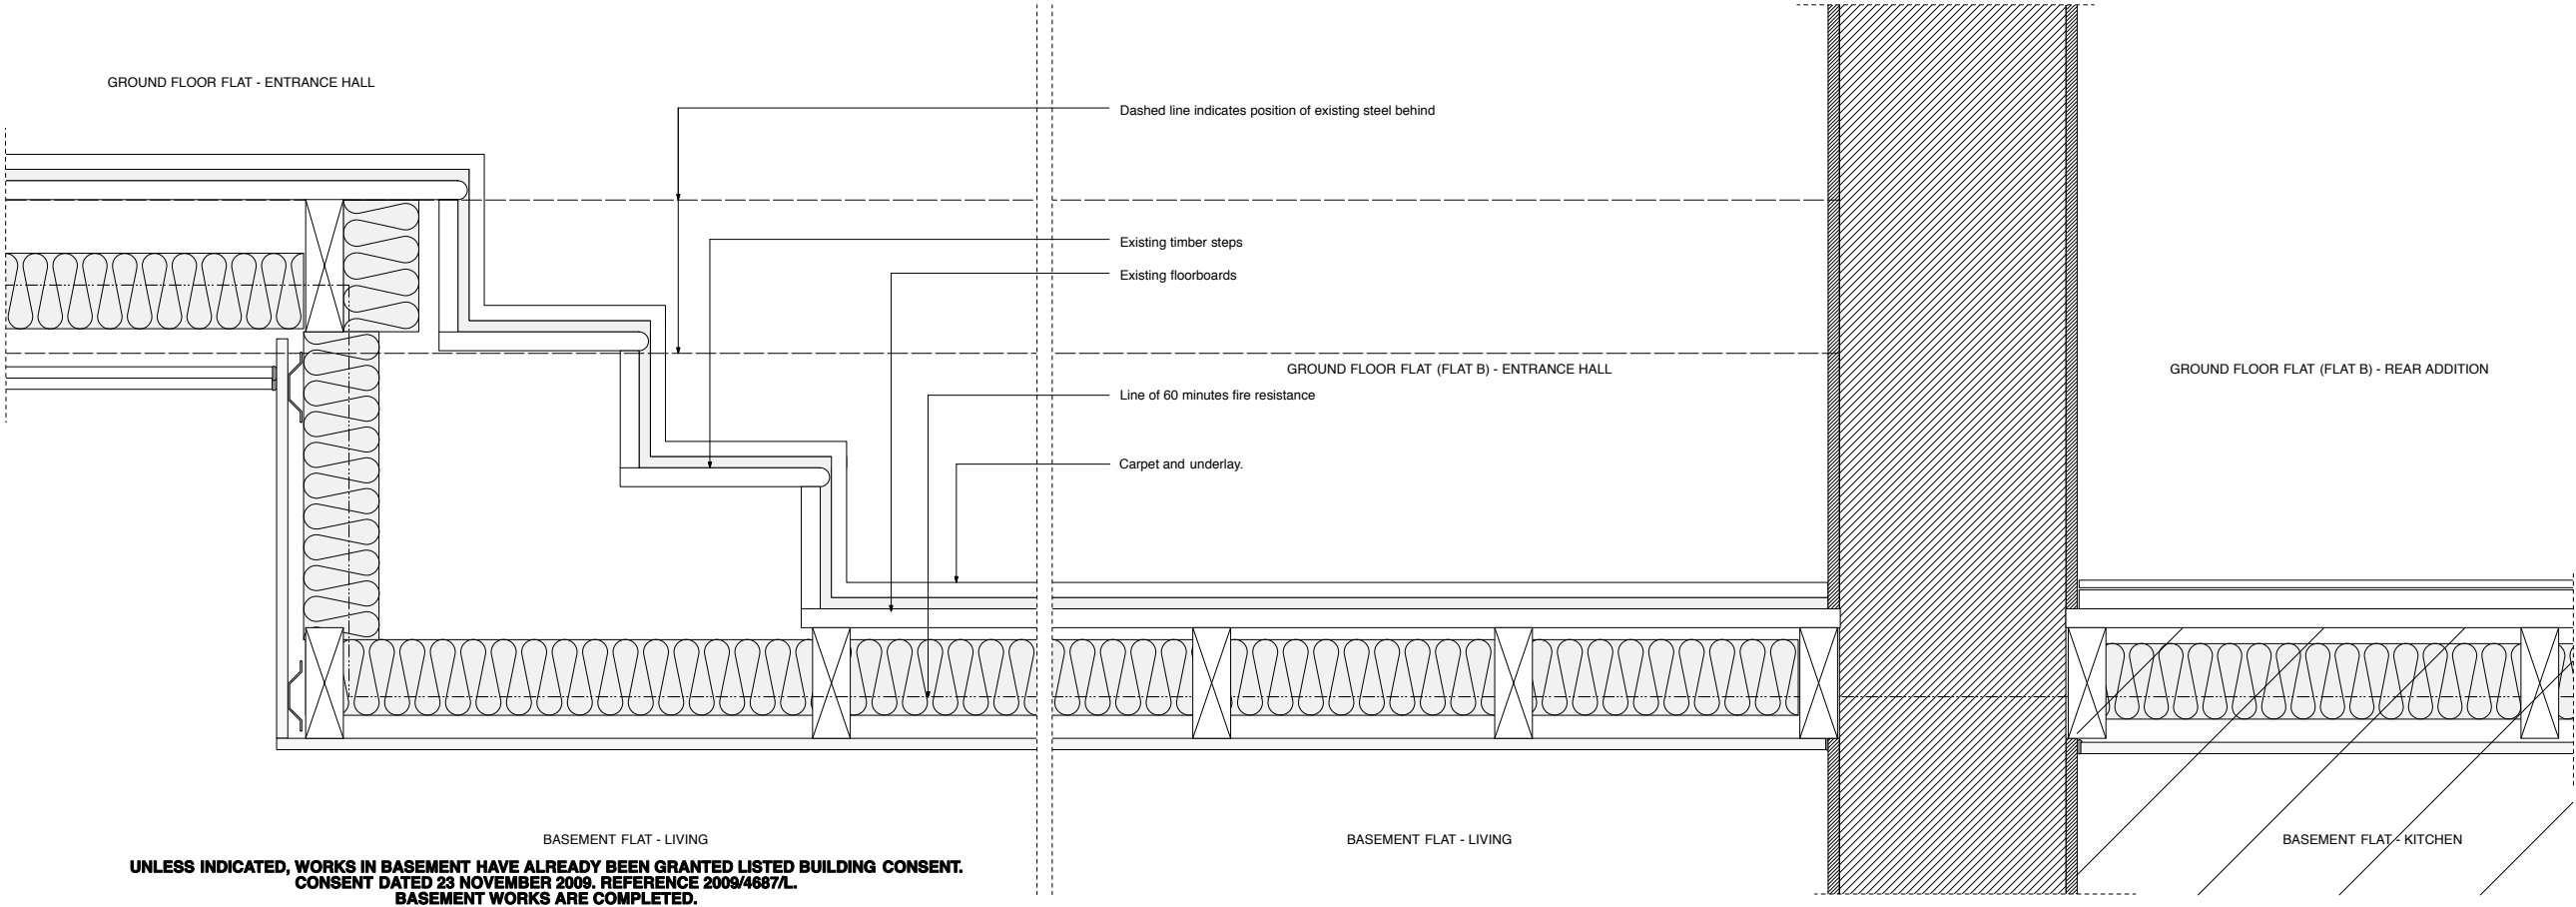

145.502.B - DETAIL SECTION THROUGH PROPOSED GROUND FLOOR CONSTRUCTION (AREA UNDER STAIR LANDING AND PROPOSED KITCHEN IN REAR ADDITION)

© 2009 syte architects limited. Registered in England number 468774. Registered office 55a Brent St. London NW4.

check all dimensions on site prior to commencement of the work. If the drawing exceeds any quantities in any way the architects are to be informed before work is commenced. do not scale dimensions from drawing. drawing is copyright.

FOR APPROVAL.

Rev D - 24.08.10 Revised Planning and Listed Building. resubmission

Existing plaster/ plasterboard

Line 60 minutes Fire Resistance

Line 30 minutes Fire Resistance

Envirograf Intumescent paint

Envirograf Class 0 treatment

New skirtings shown shaded

New additional joists

Existing partition construction

syte

40-44 Buxton Street, London W1P 8TS. T: 020 7754 8310. F: 020 7754 8311

revisions

Rev A - 20.12.09 - Specification of board under stair amended to Trosline.

Rev B - 20.12.09 - Preliminary Listed Building application

Rev C - 03.03.10 - Listed Building application

client

Resolution Ltd.

project

93 Judd Street
London NW1

drawing title

Floor details
Ground Floor construction

date	revision
Dec 09	D

scale drawing

1:10@A3 145.502