


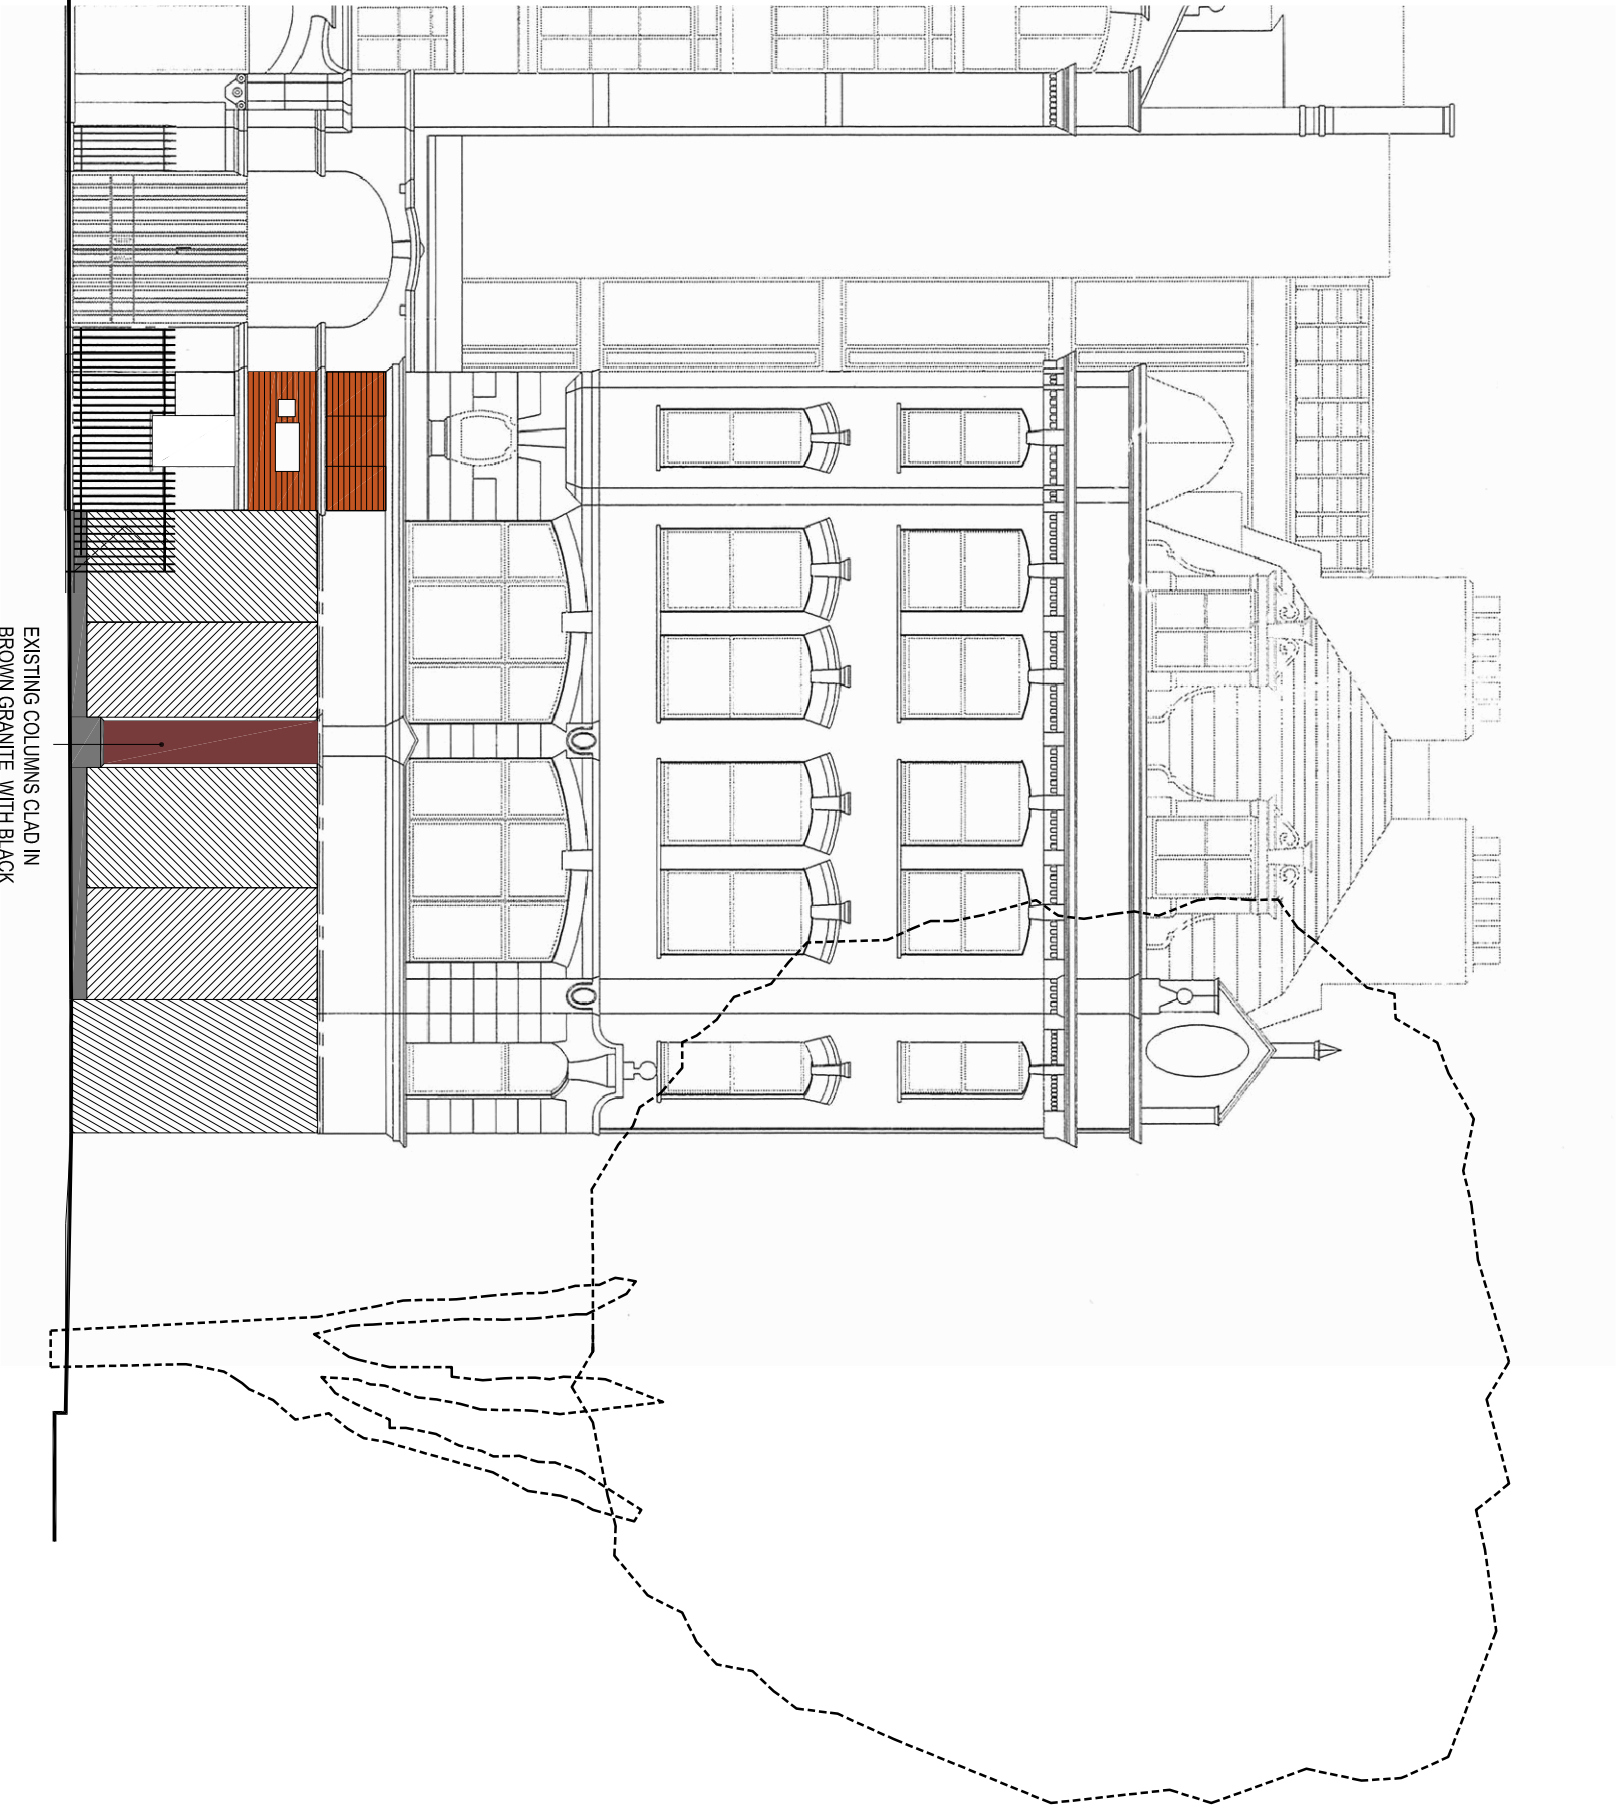

EXISTING ALFRED PLACE ELEVATION



EXISTING COLUMNS CLAD IN BROWN GRANITE WITH BLACK GRANITE BASES.



EXISTING ALFRED PLACE ELEVATION PHOTOMONTAGE



Stride Treglown

Architecture Town Planning Interior Design Building Surveying Landscape Architecture Graphic Design
3 Cossier Street, London, SE1 7BU
T: 020 7461 0700 F: 020 7461 0701 www.stridegown.co.uk

PROJECT

Co-op
19-21A Store Street
London

DRAWING TITLE

Existing Alfred Place Elevation

DATE	SCALE	DRAWN BY	CHECKED BY
25.06.2010	1:50	DJE	TL
DRAWING NUMBER		REVISION NO.	
20755_P05		-	