


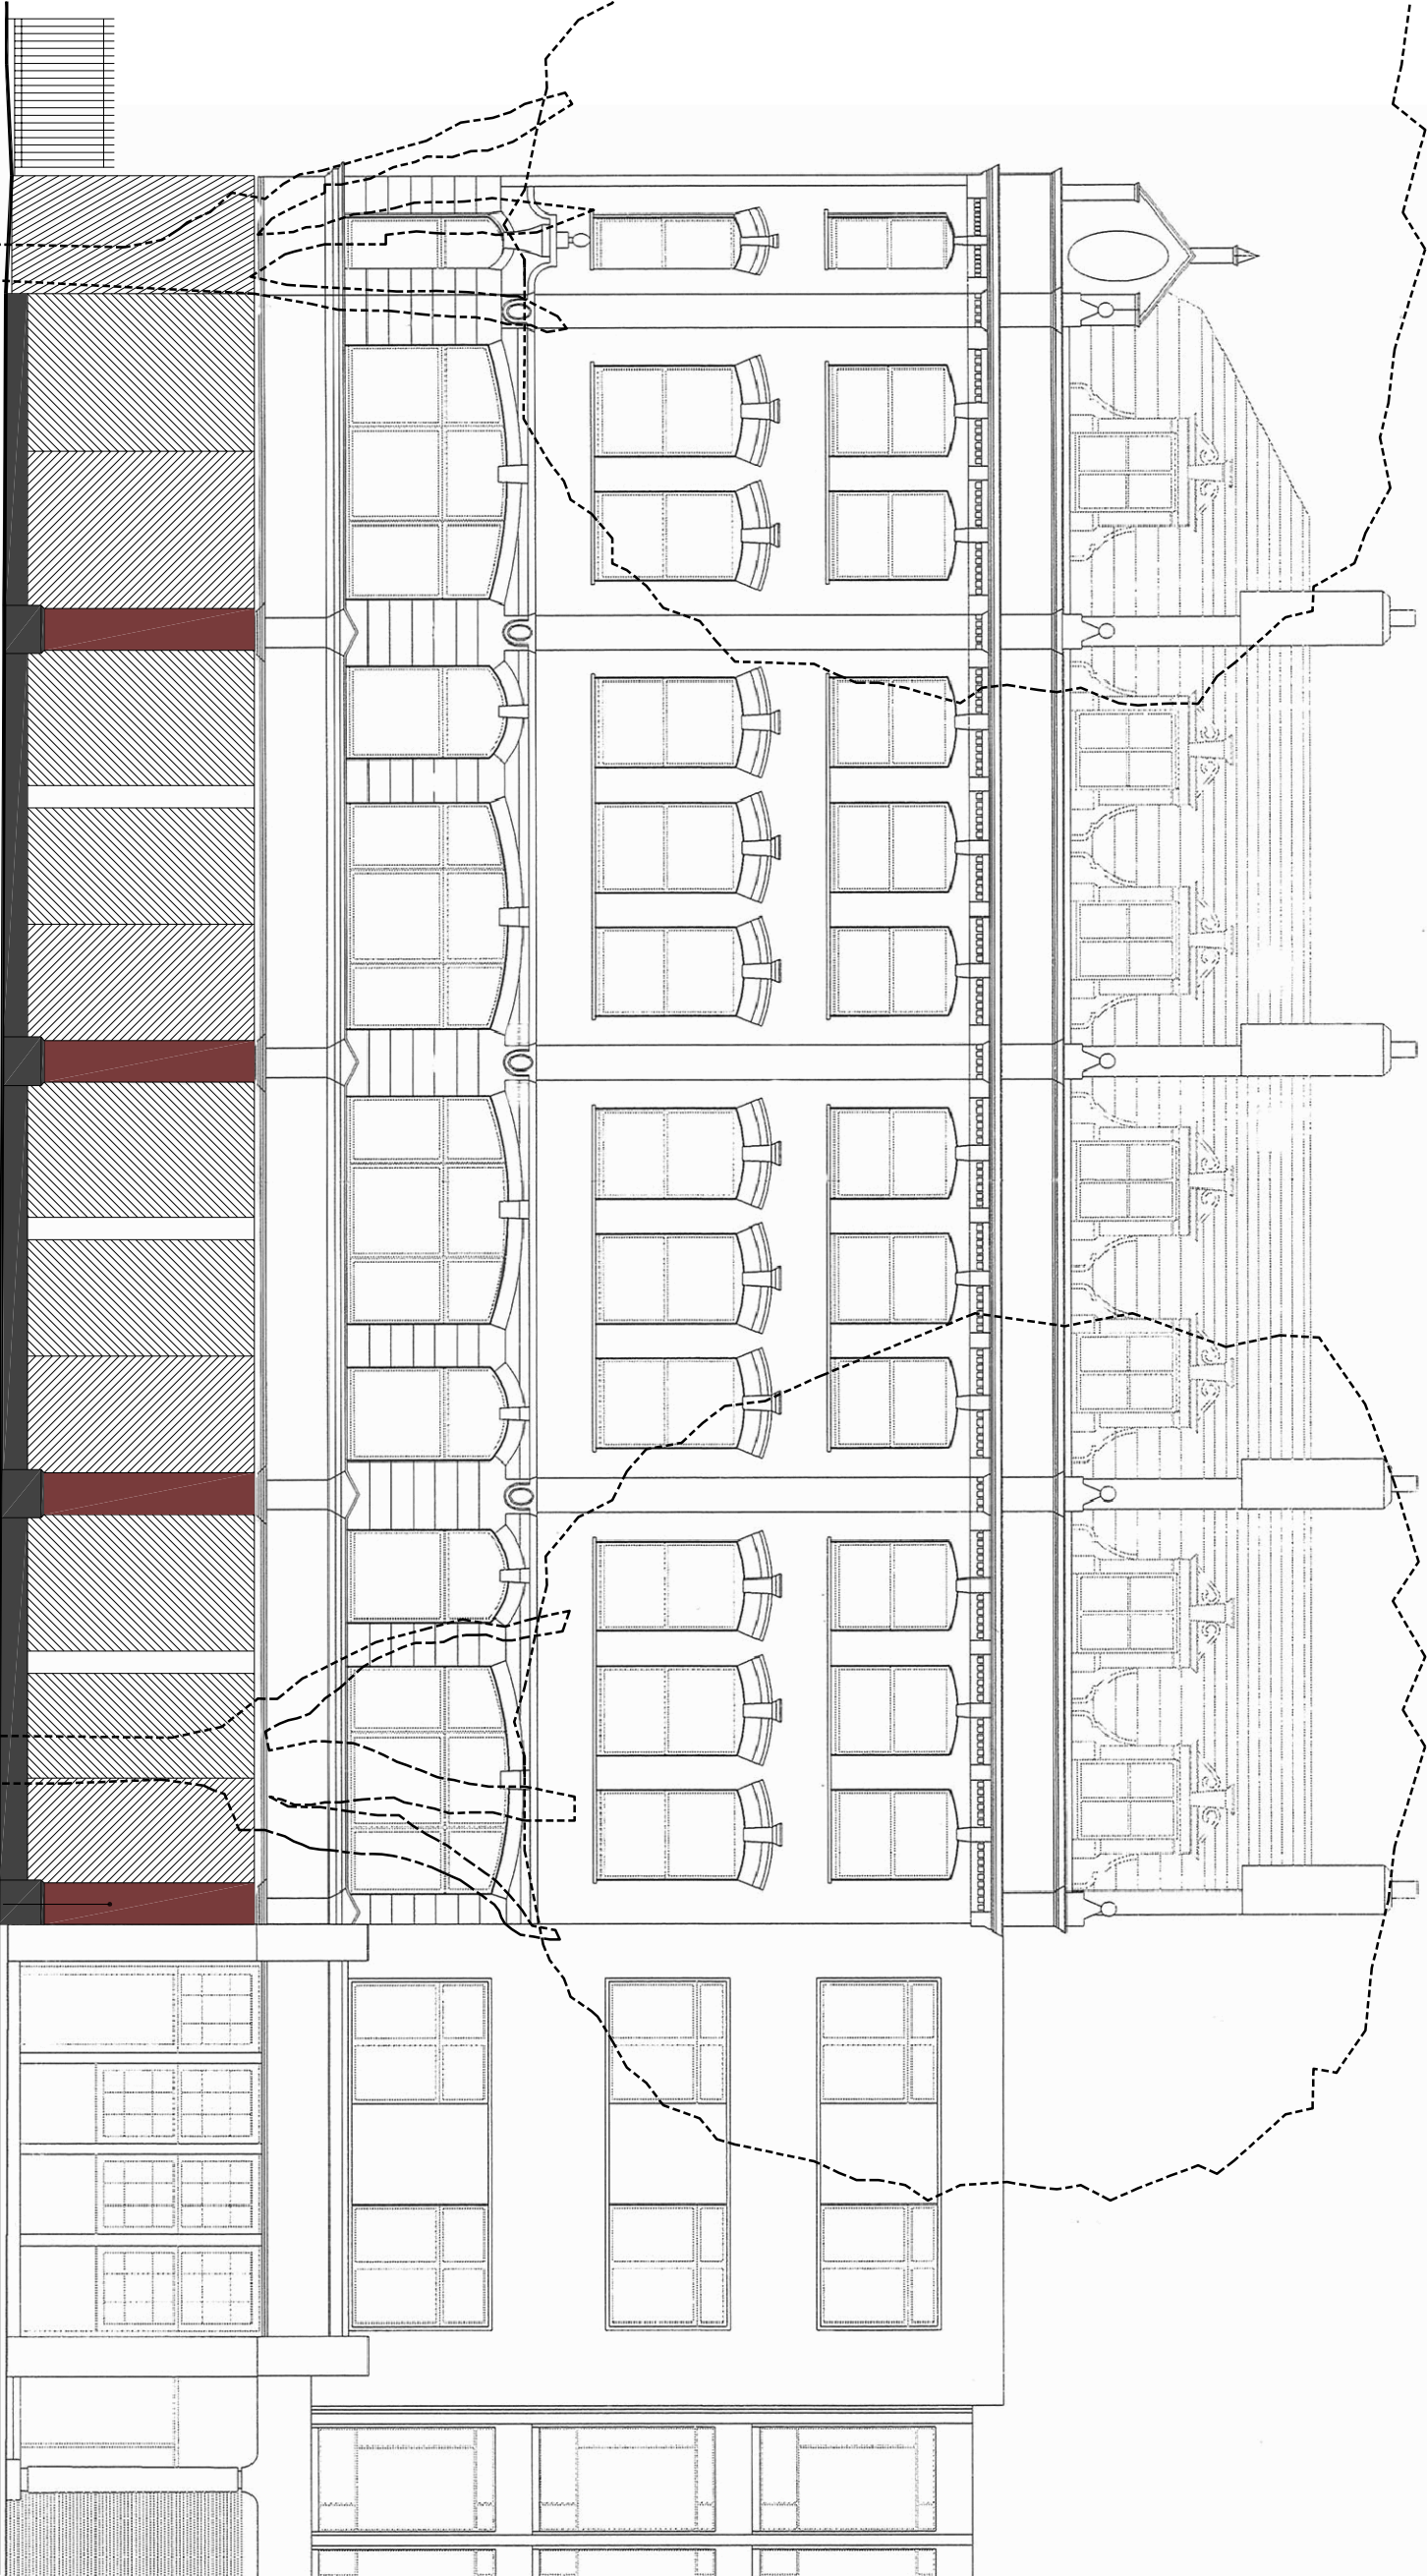

EXISTING STORE STREET ELEVATION



EXISTING COLUMNS CLAD IN BROWN
GRANITE WITH BLACK GRANITE BASES.



EXISTING STORE STREET ELEVATION PHOTOMONTAGE



Stride Treglown

Architecture Town Planning Interior Design Building Services Landscape Architecture Graphic Design
3 Cosser Street, London, SE1 7BU
T 020 7401 0700 F 020 7401 0701 www.stridetreglown.co.uk

PROJECT

Co-op
19-21A Store Street
London

DRAWING TITLE

Existing Store Street Elevation

DATE	SCALE	DRAWN BY	CHECKED BY
25.06.2010	1:50	DJE	TL
DRAWING NUMBER			REVISION NO.
207/55_P06			-