



revision	date	author	revision notes
A	22.09.10	GLJ	Garage roof angle & dormer adjustment

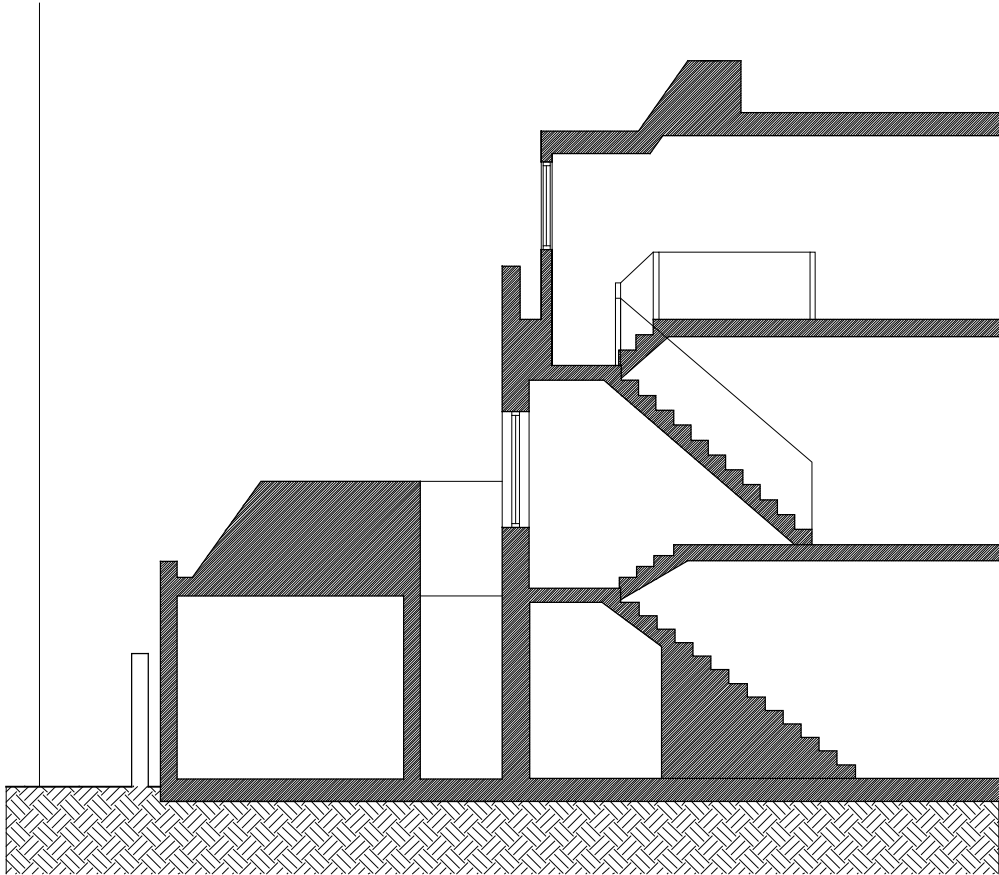

Existing Section AA - 1:100 @ A3

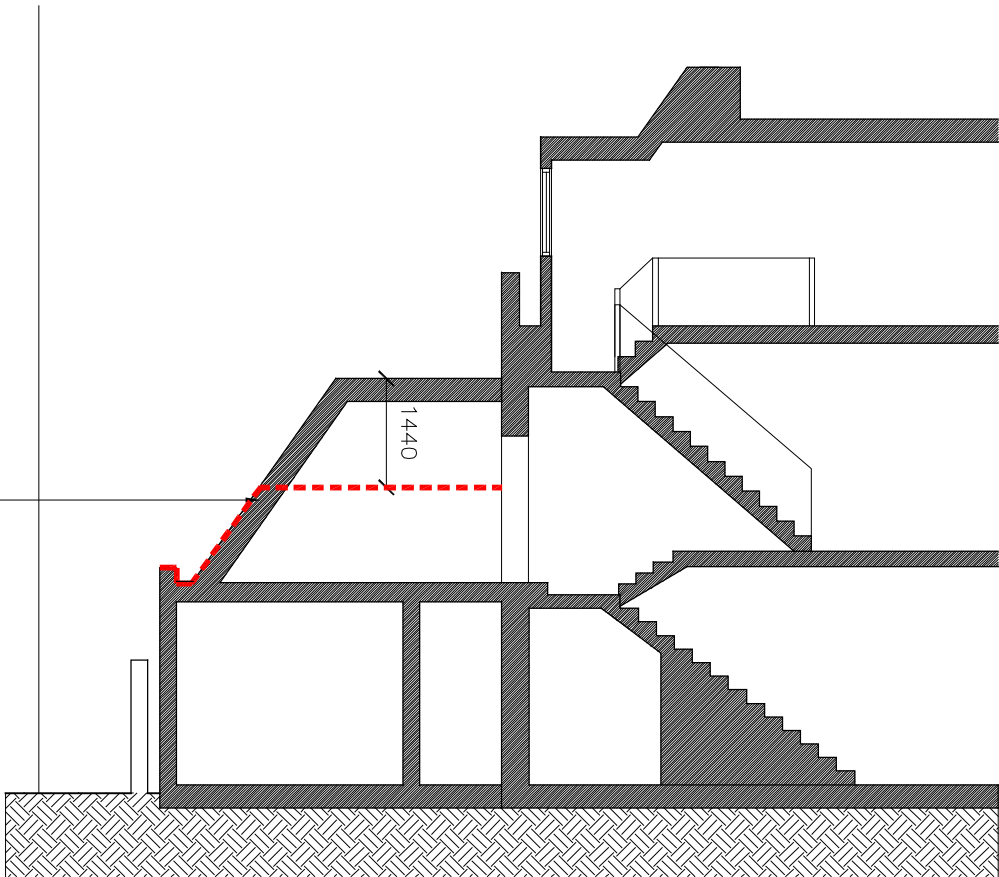



Outline of existing extension

Proposed Section AA - 1:100 @ A3

status
PLANNING

P K S architects	project 38 Queens Grove	
	title Existing & Proposed Section A-A	
scale 1:100 @ A3	author GLJ	dwg no. 050-00
date July 2010	job no. 787	rev. A

revision	date	author	revision notes
A	22.09.10	GLJ	Garage roof angle & dormer adjustment

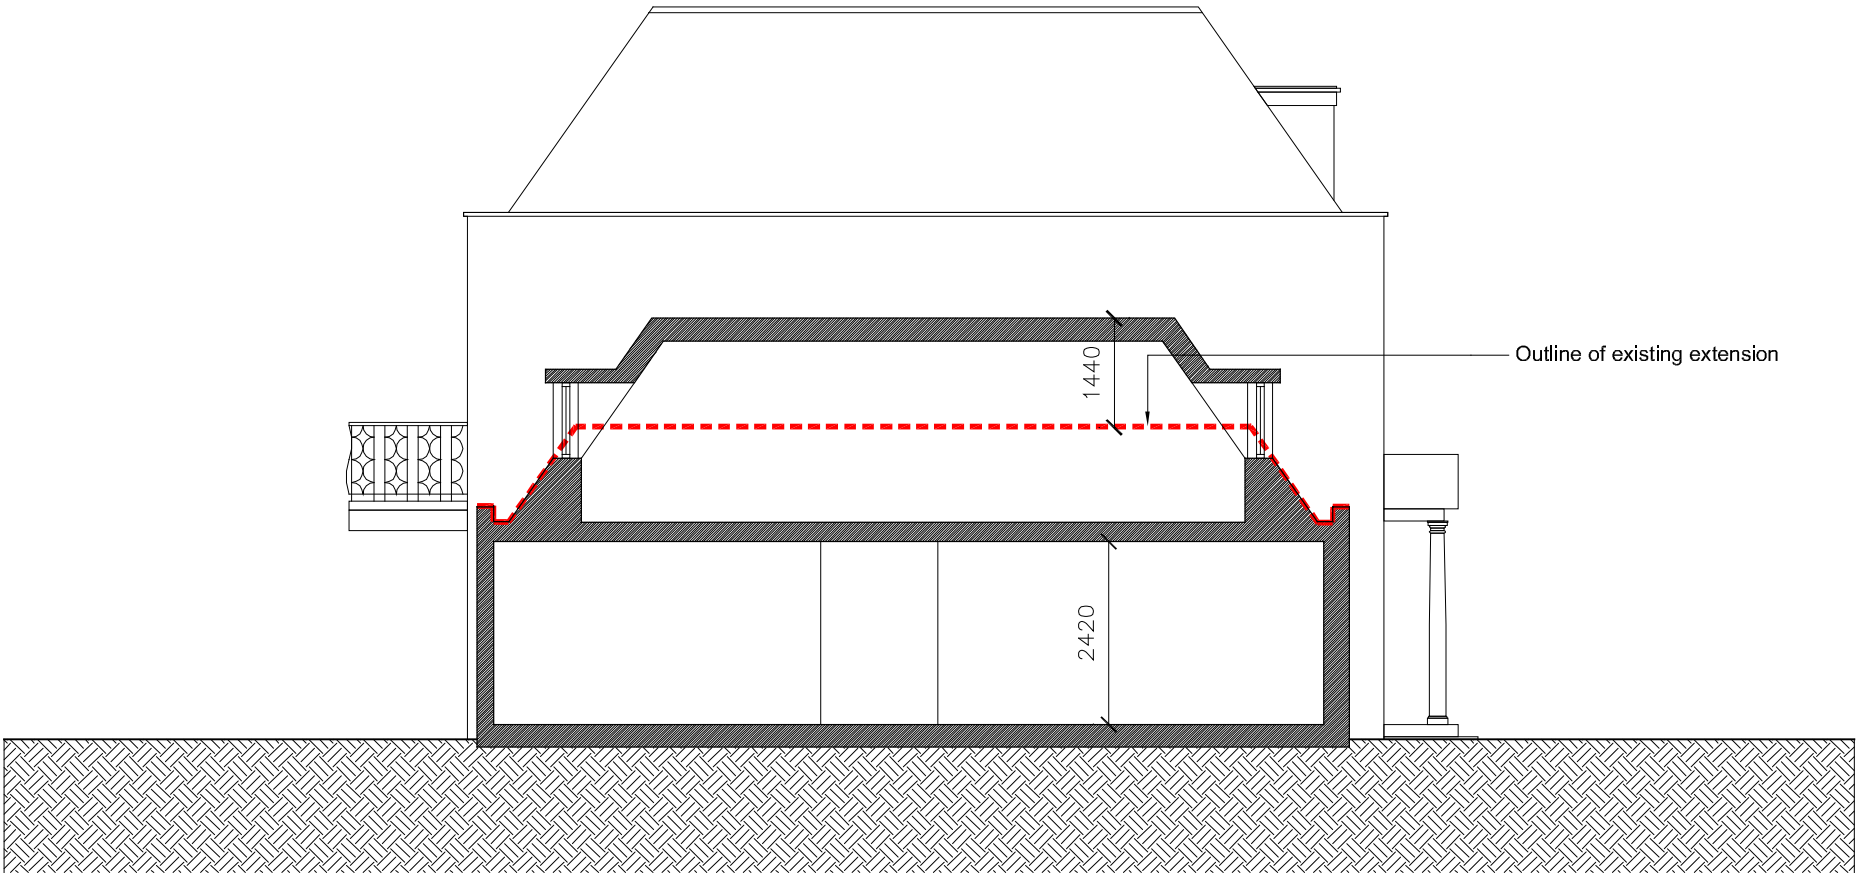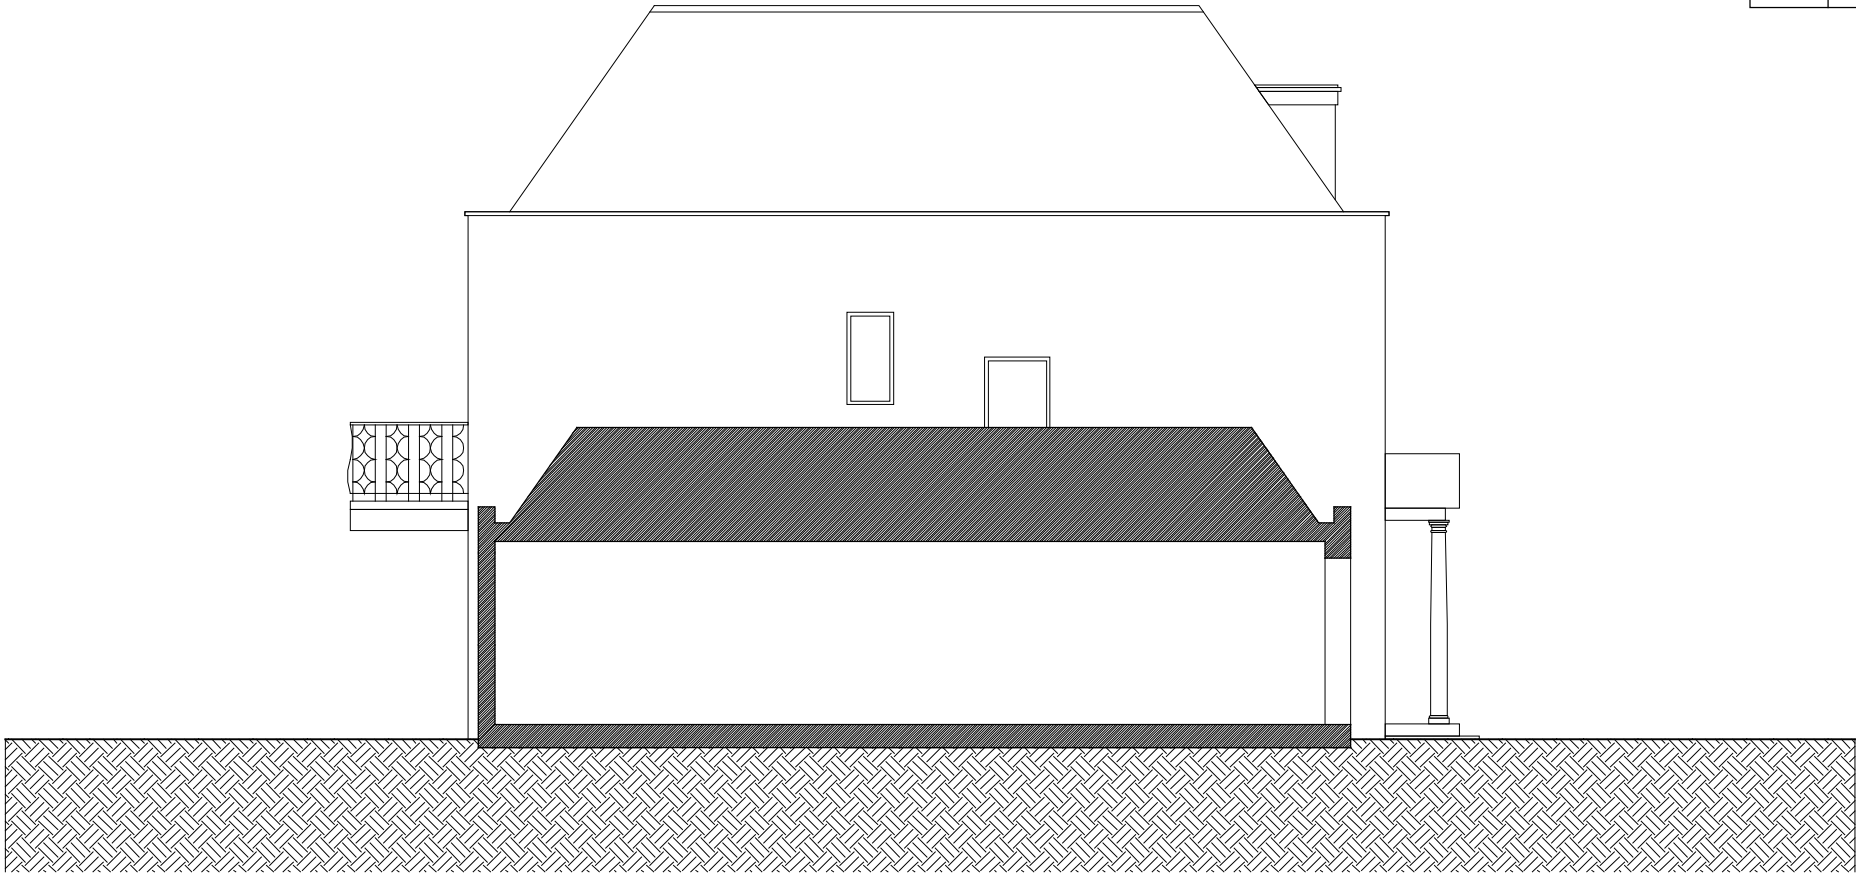

PLANNING

P K S architects	project 38 Queens Grove			
	title Existing & Proposed Section B-B			
	scale 1:100 @ A3	author awg	dwg no.	rev.
	date July 2010	job no. 787	050-01	A